


GENERAL NOTES - SITE


- 1 Refer to Civil Engineering and Landscape drawings for site improvements.
- 2 Refer to Civil Engineering drawings for finish grade elevations and site drainage requirements.
- 3 For location and details of foundation drainage system refer to Civil Engineering drawings.
- 4 For location of concrete transformer pad see: MEP 1.2
- 5 G.C. responsible for all locations of construction staging, deliveries, materials storage, job trailer, portable toilets, and other such items.

KEYNOTES - SITE


- 1 Remove existing wall cap and replace with new stone cap ref: 9/AD.4
- 2 New wall ref: 8/AD.4
- 3 Exist Chapel 4 Nave
- 4 New Addition
- 5 New Planterwall
- 6 New stair & ramp wall
- 7 New Transformer pad refer to: MEP Drawings
- 8 Exist transformer
- 9 New marquee sign
- 10 Tyrrell Hall
- 11 Existing stair
- 12 Courtyard
- 13 New monument sign
- 14 Remove existing monument sign & patch with pavers to match existing Re: landscape plans
- 15 Construction area
- 16 Construction fence

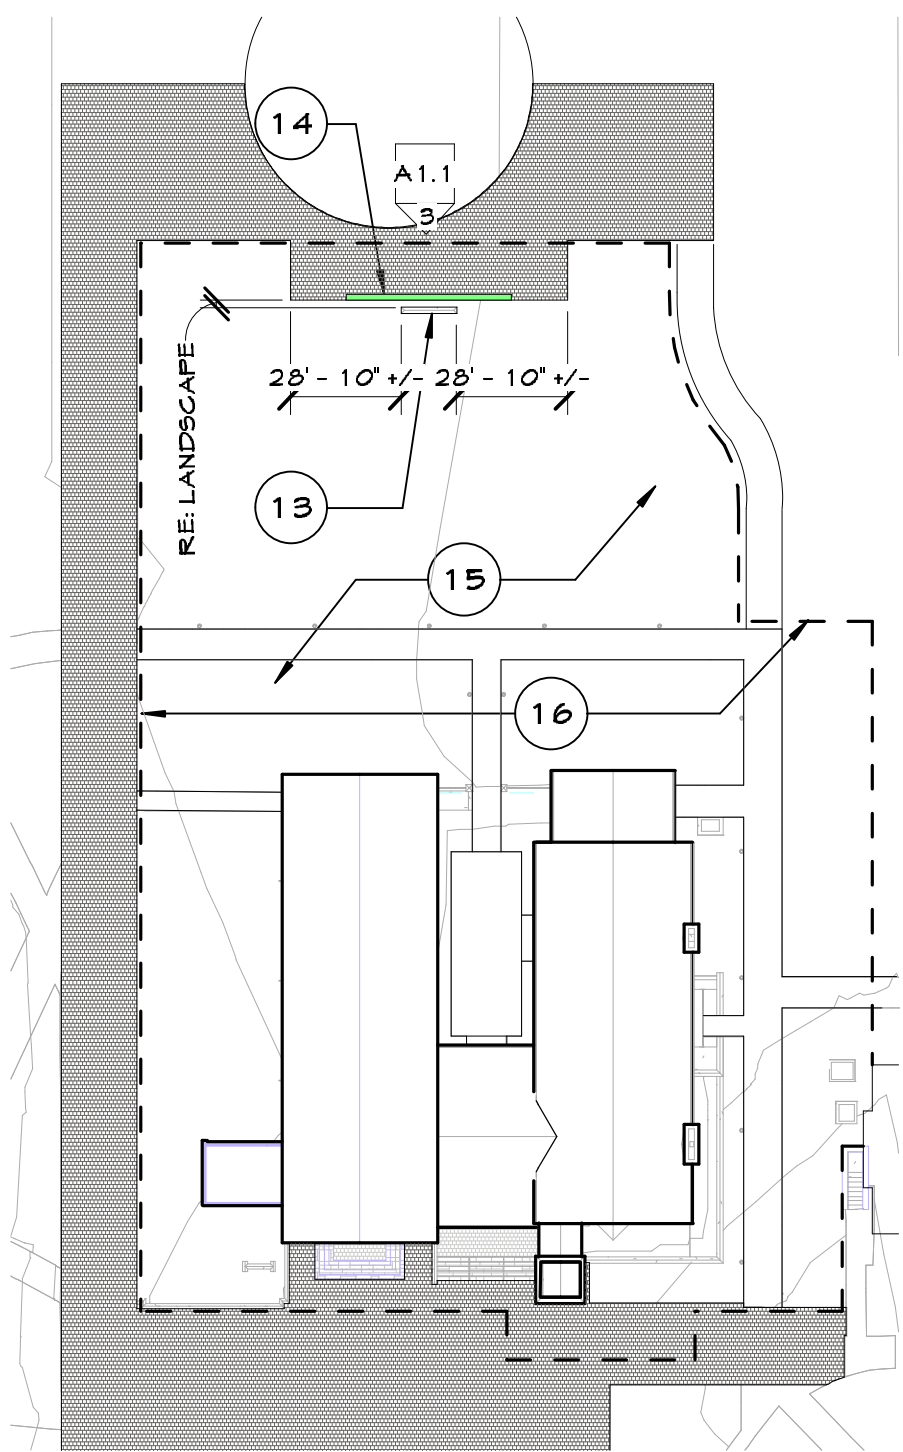

2 SITE PLAN
1" = 50'-0"

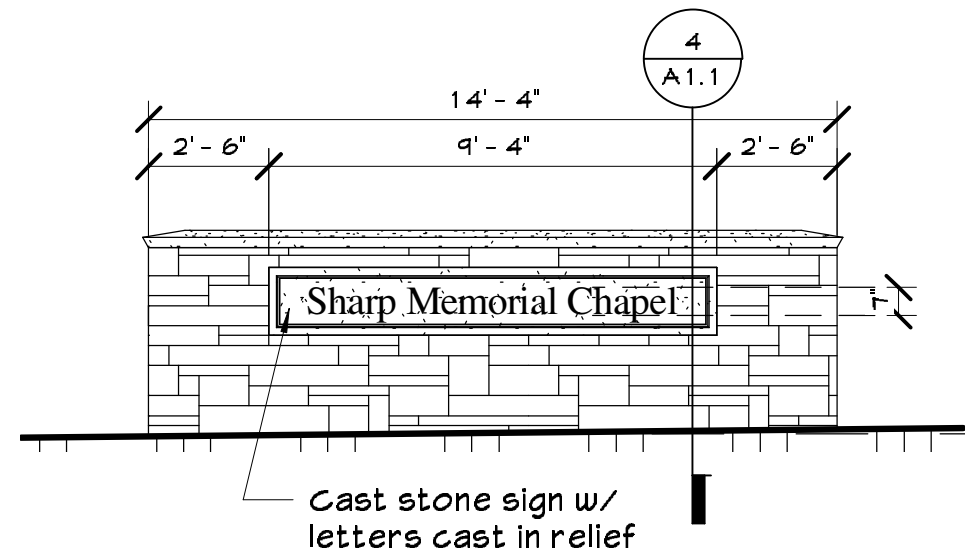

3 MONUMENT SIGN - SOUTH ELEV.
1/4" = 1'-0"

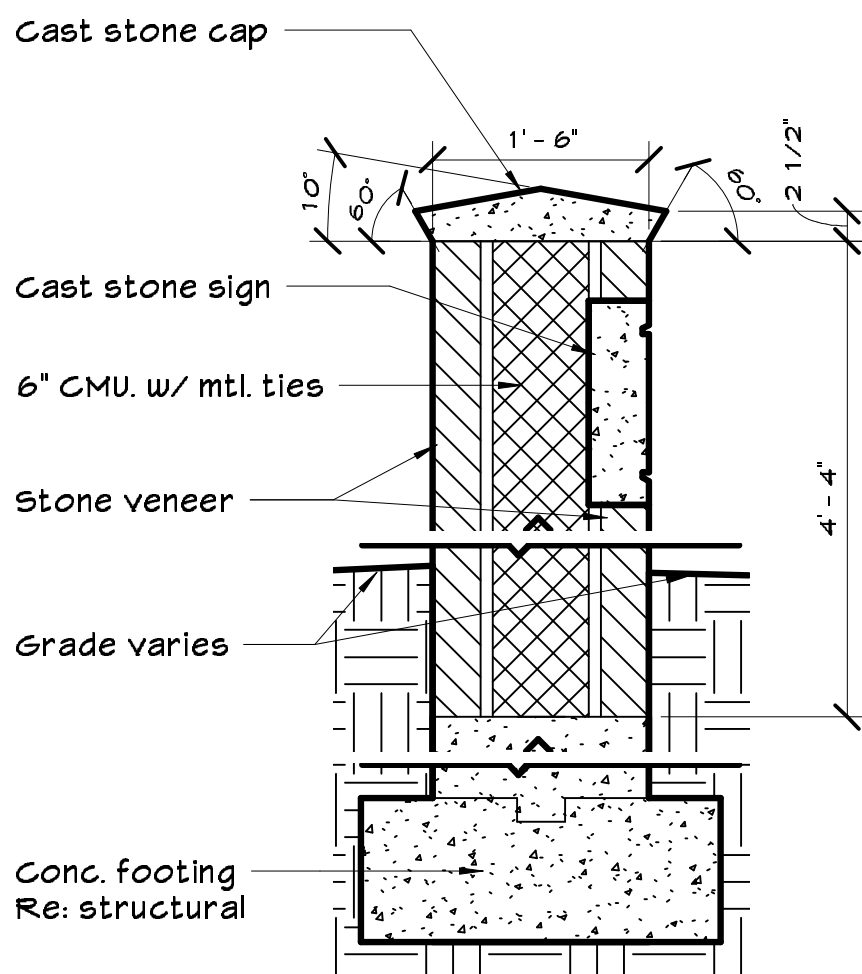

4 MONUMENT SIGN SECTION
3/4" = 1'-0"

SEAL

APPROVAL / DATE

KEY PLAN

DRAWN BY
JMS. / CT / GMV. / DF.

SCALE
As indicated


DATE
11/08/02

REVISED
11/08/02

PROJECT NO.
0101

FILE NAME

PAGE
SITE PLAN

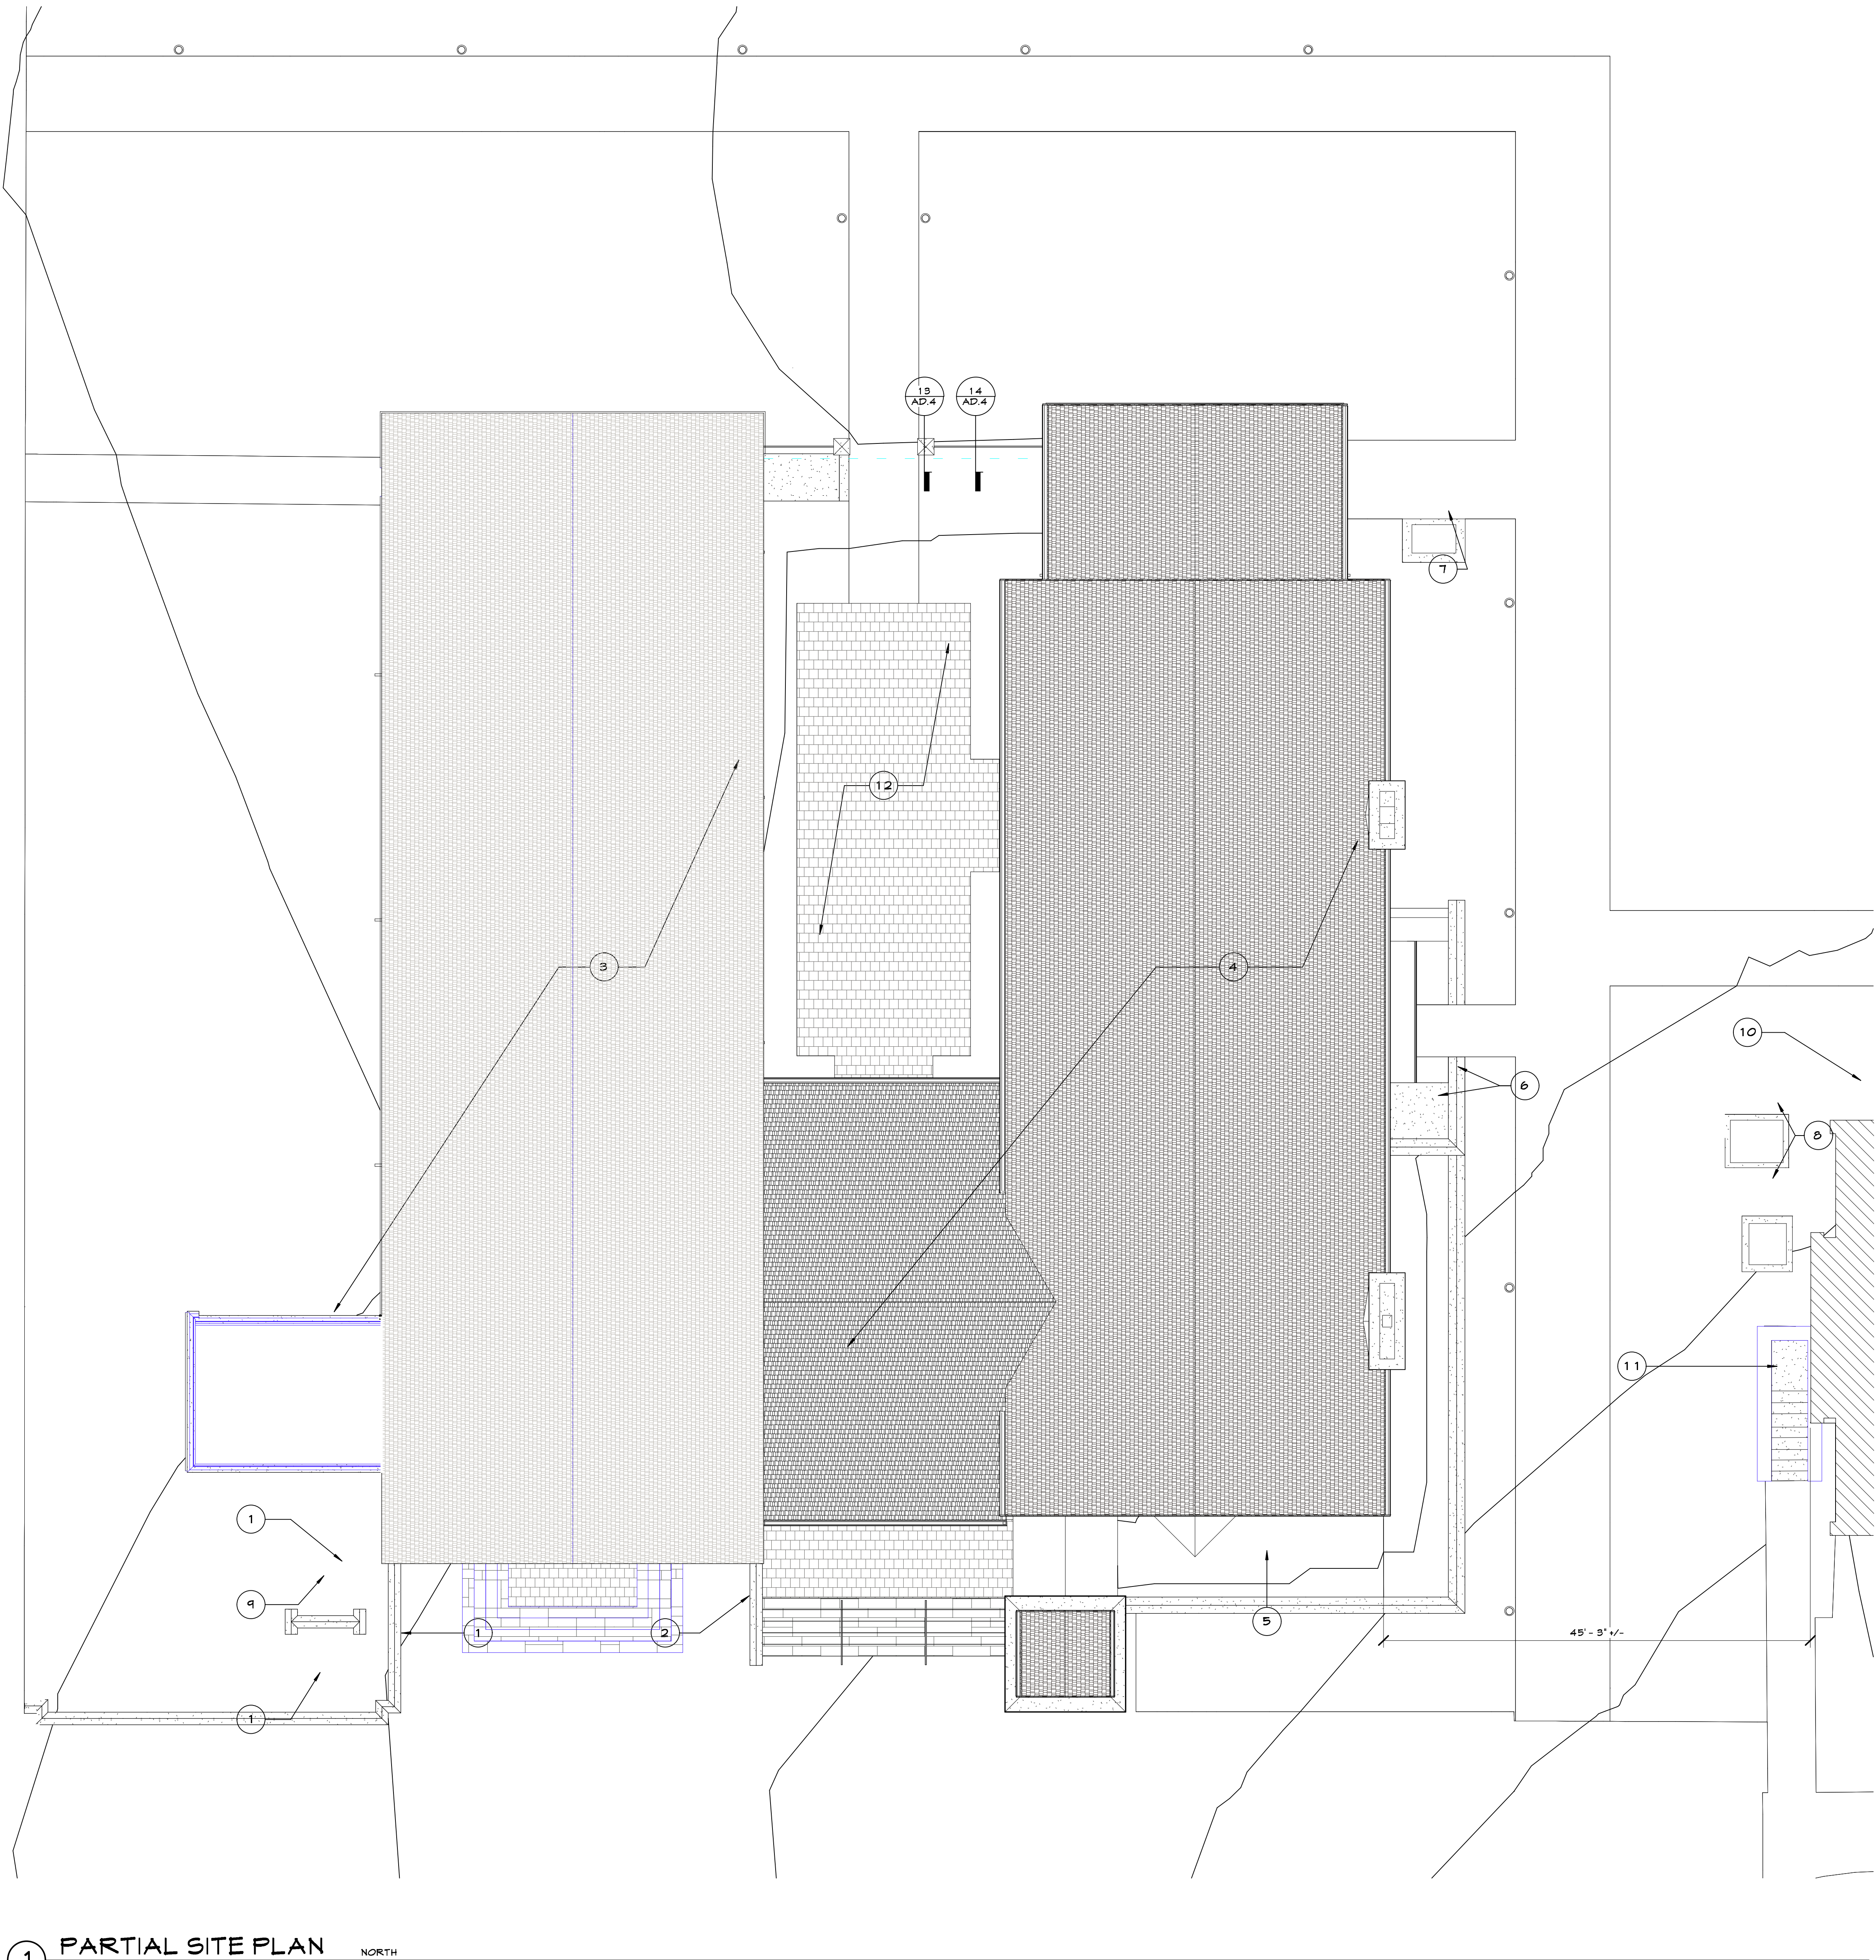

1 PARTIAL SITE PLAN
1/8" = 1'-0"

