




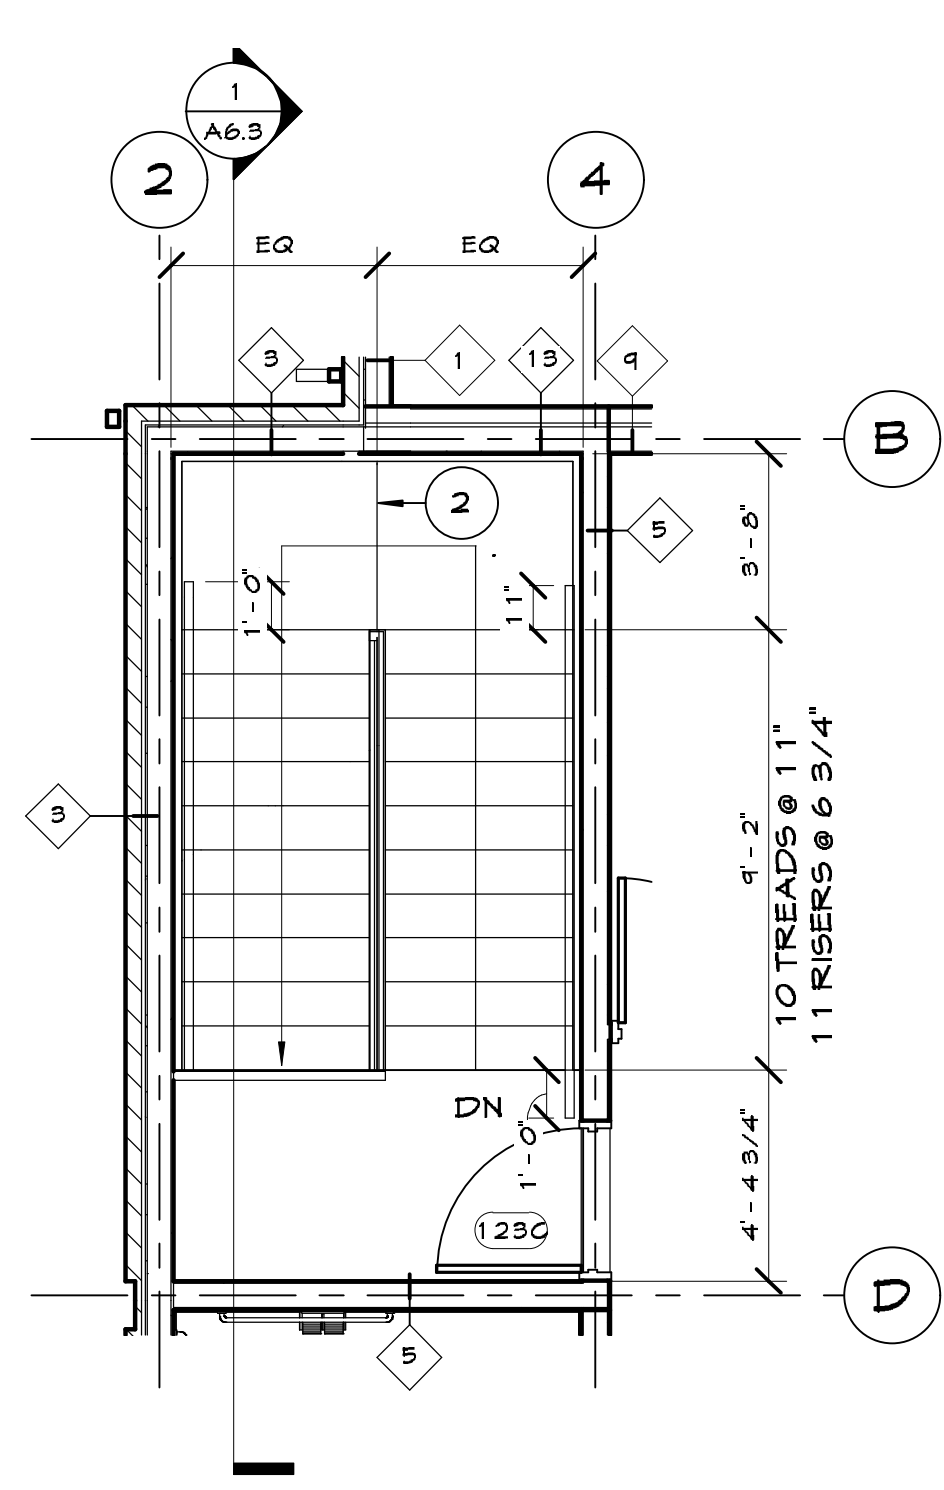


4 LEVEL 2, STAIR 4 PLAN
1/4" = 1'-0"

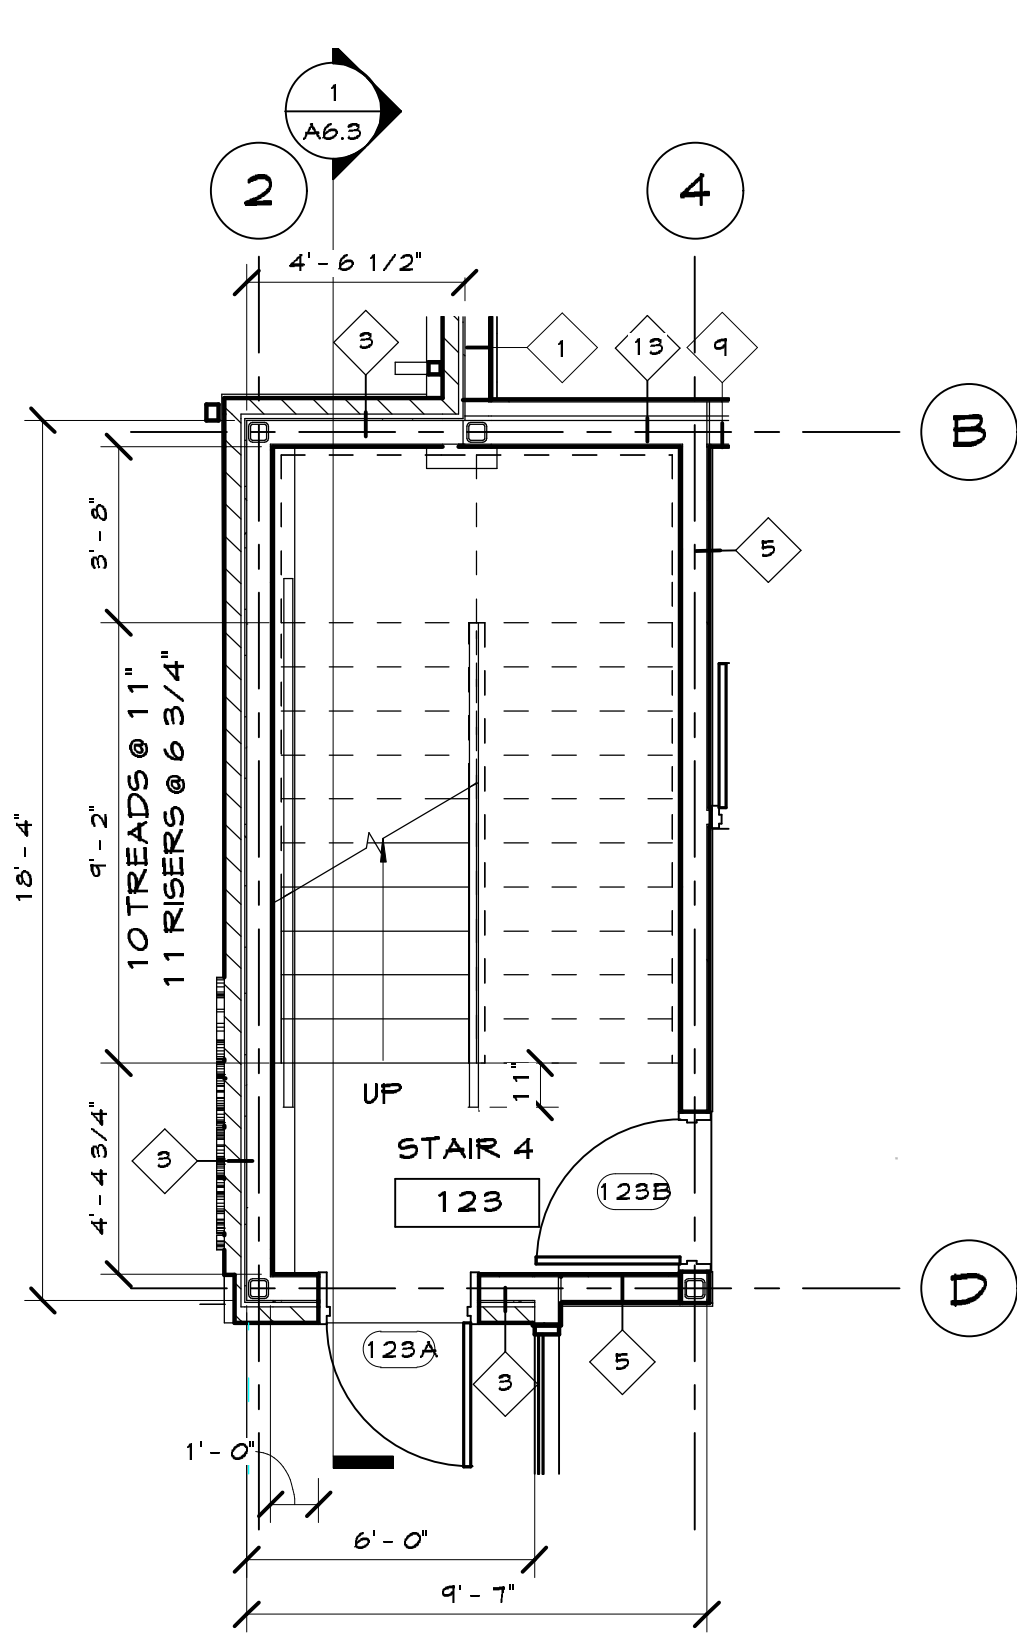


3 LEVEL 1, STAIR 4 PLAN
1/4" = 1'-0"

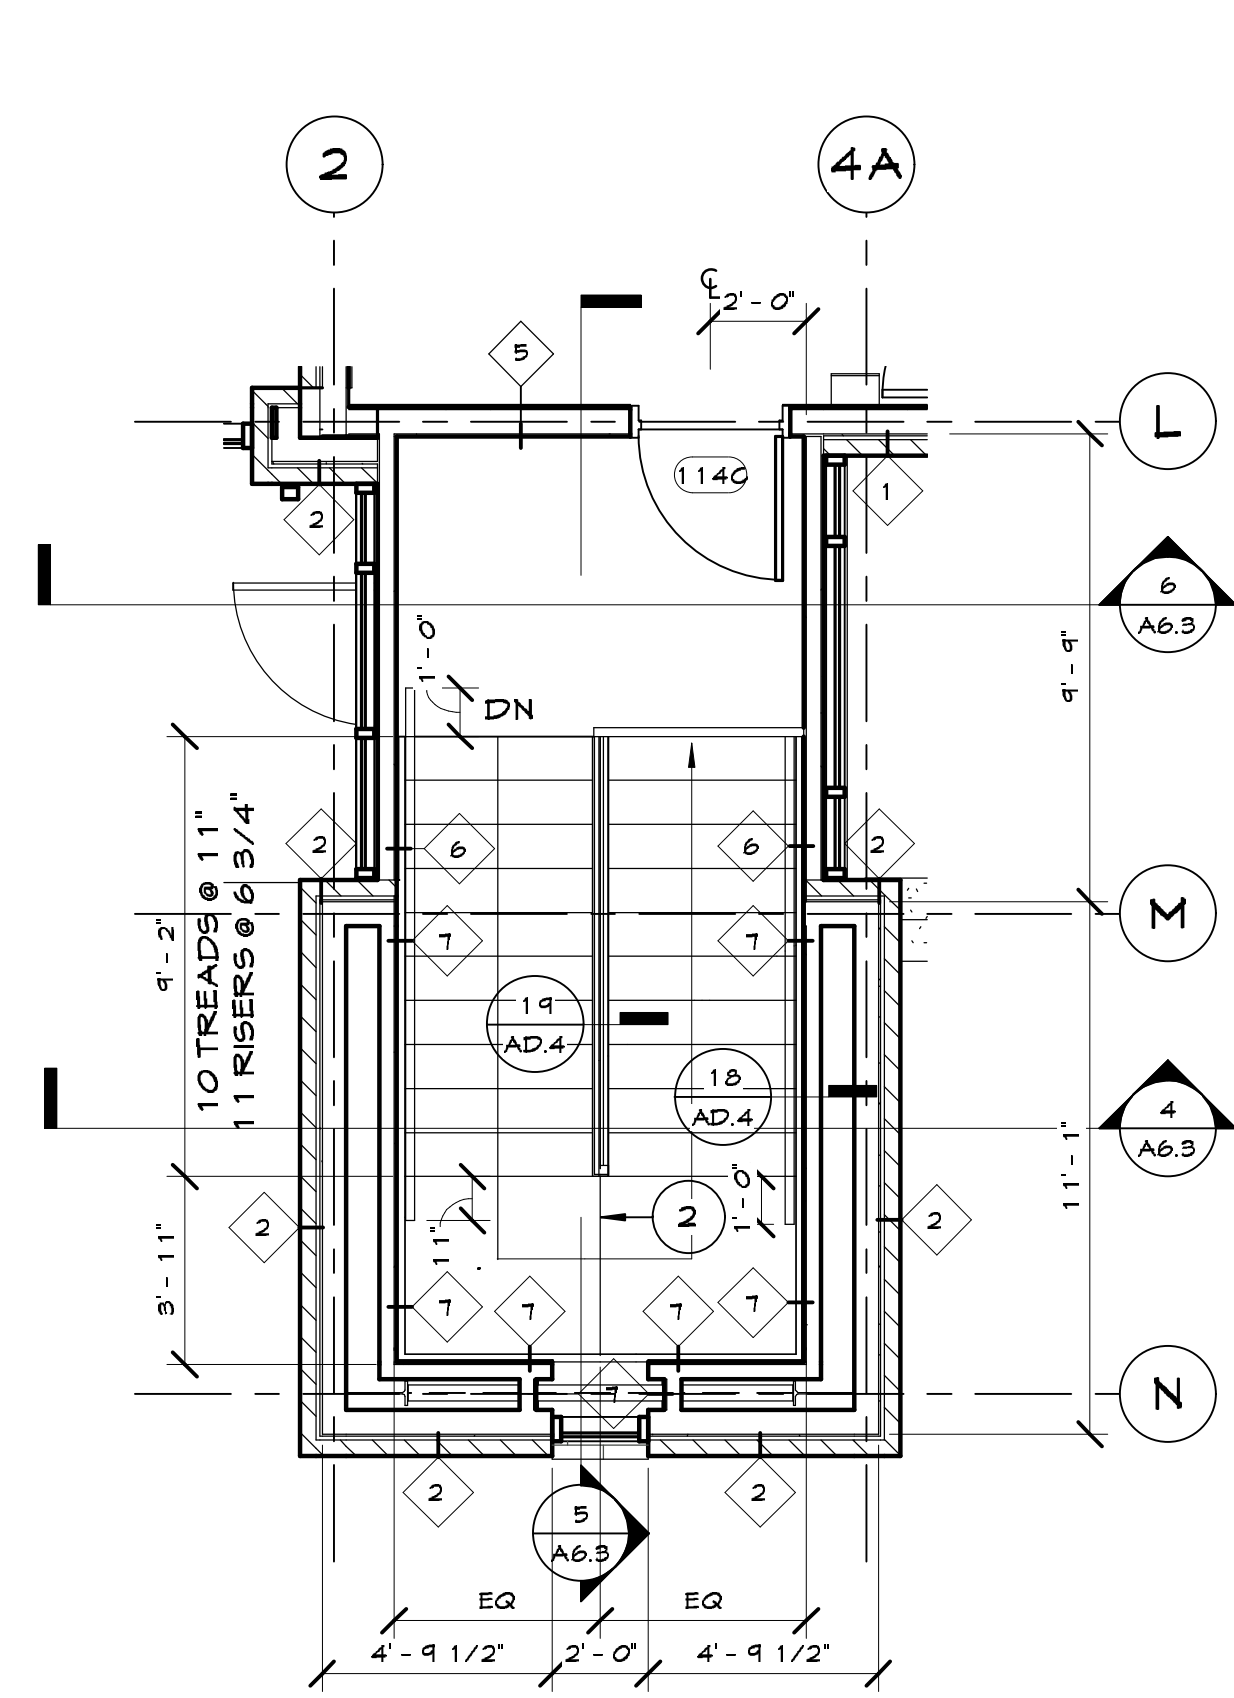


2 LEVEL 2, STAIR 3 PLAN
1/4" = 1'-0"

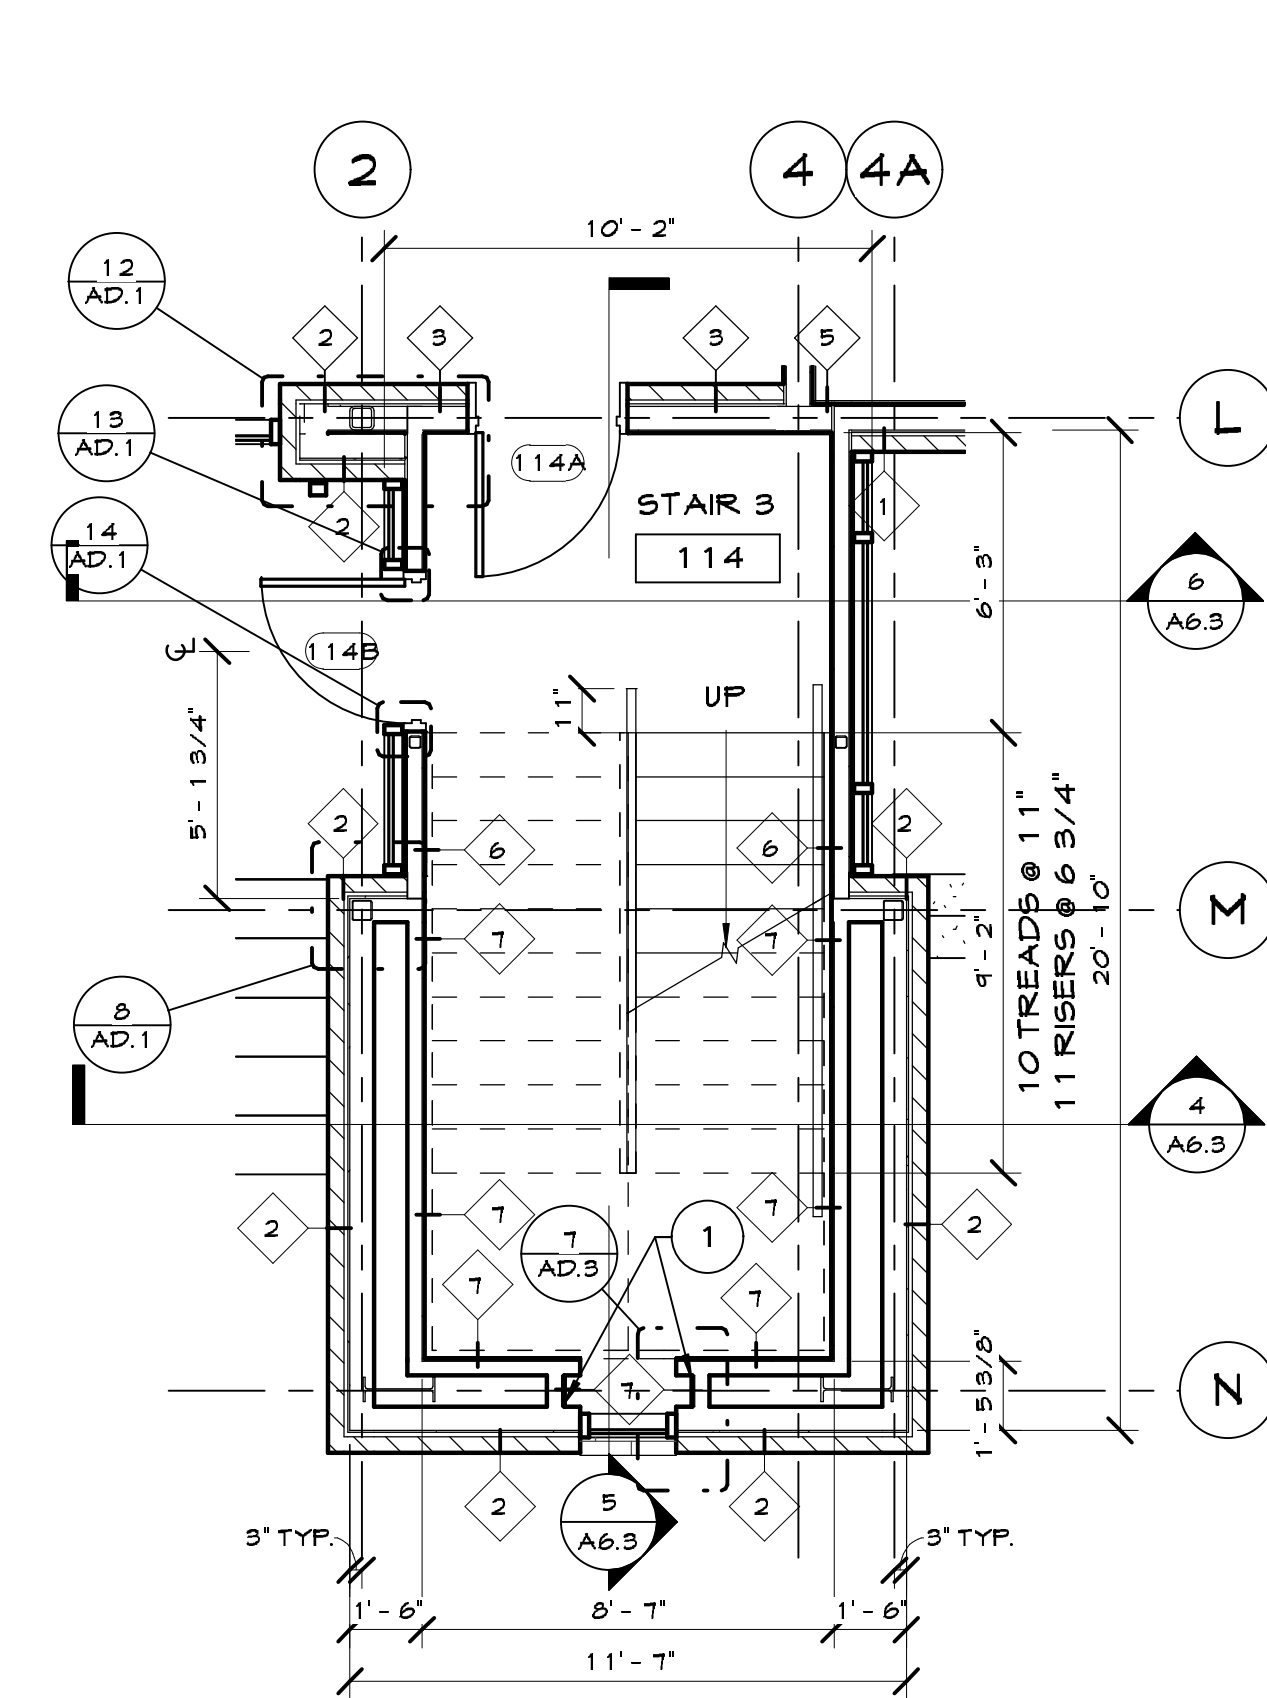


1 LEVEL 1, STAIR 3 PLAN
1/4" = 1'-0"

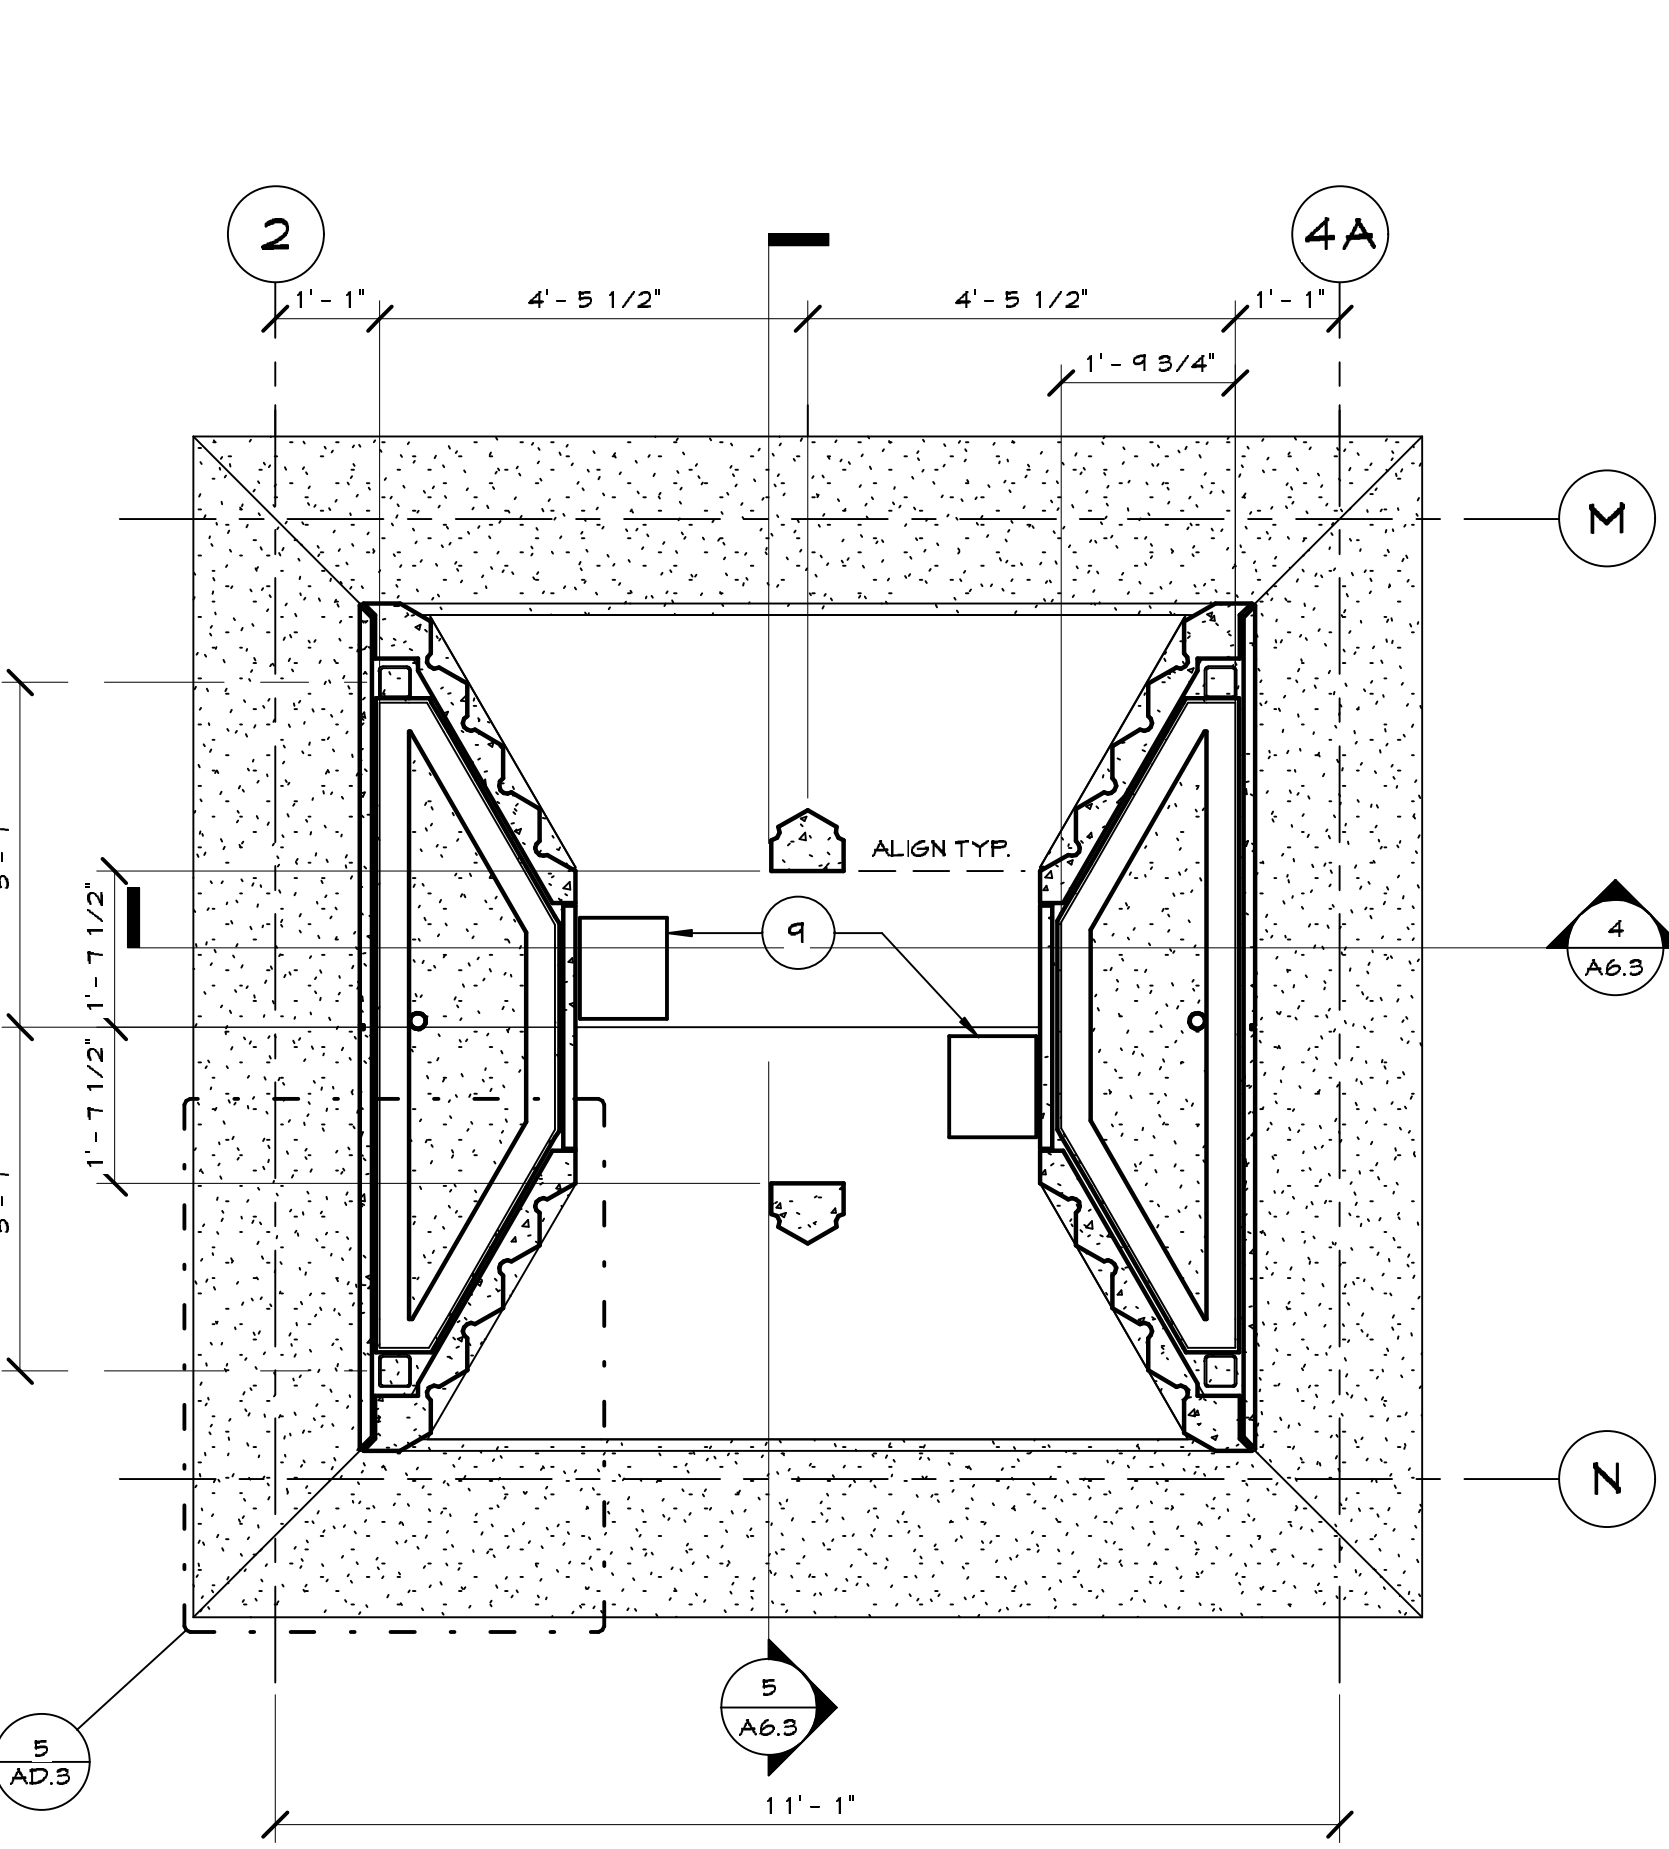


7 BELLTOWER PLAN
1/2" = 1'-0"

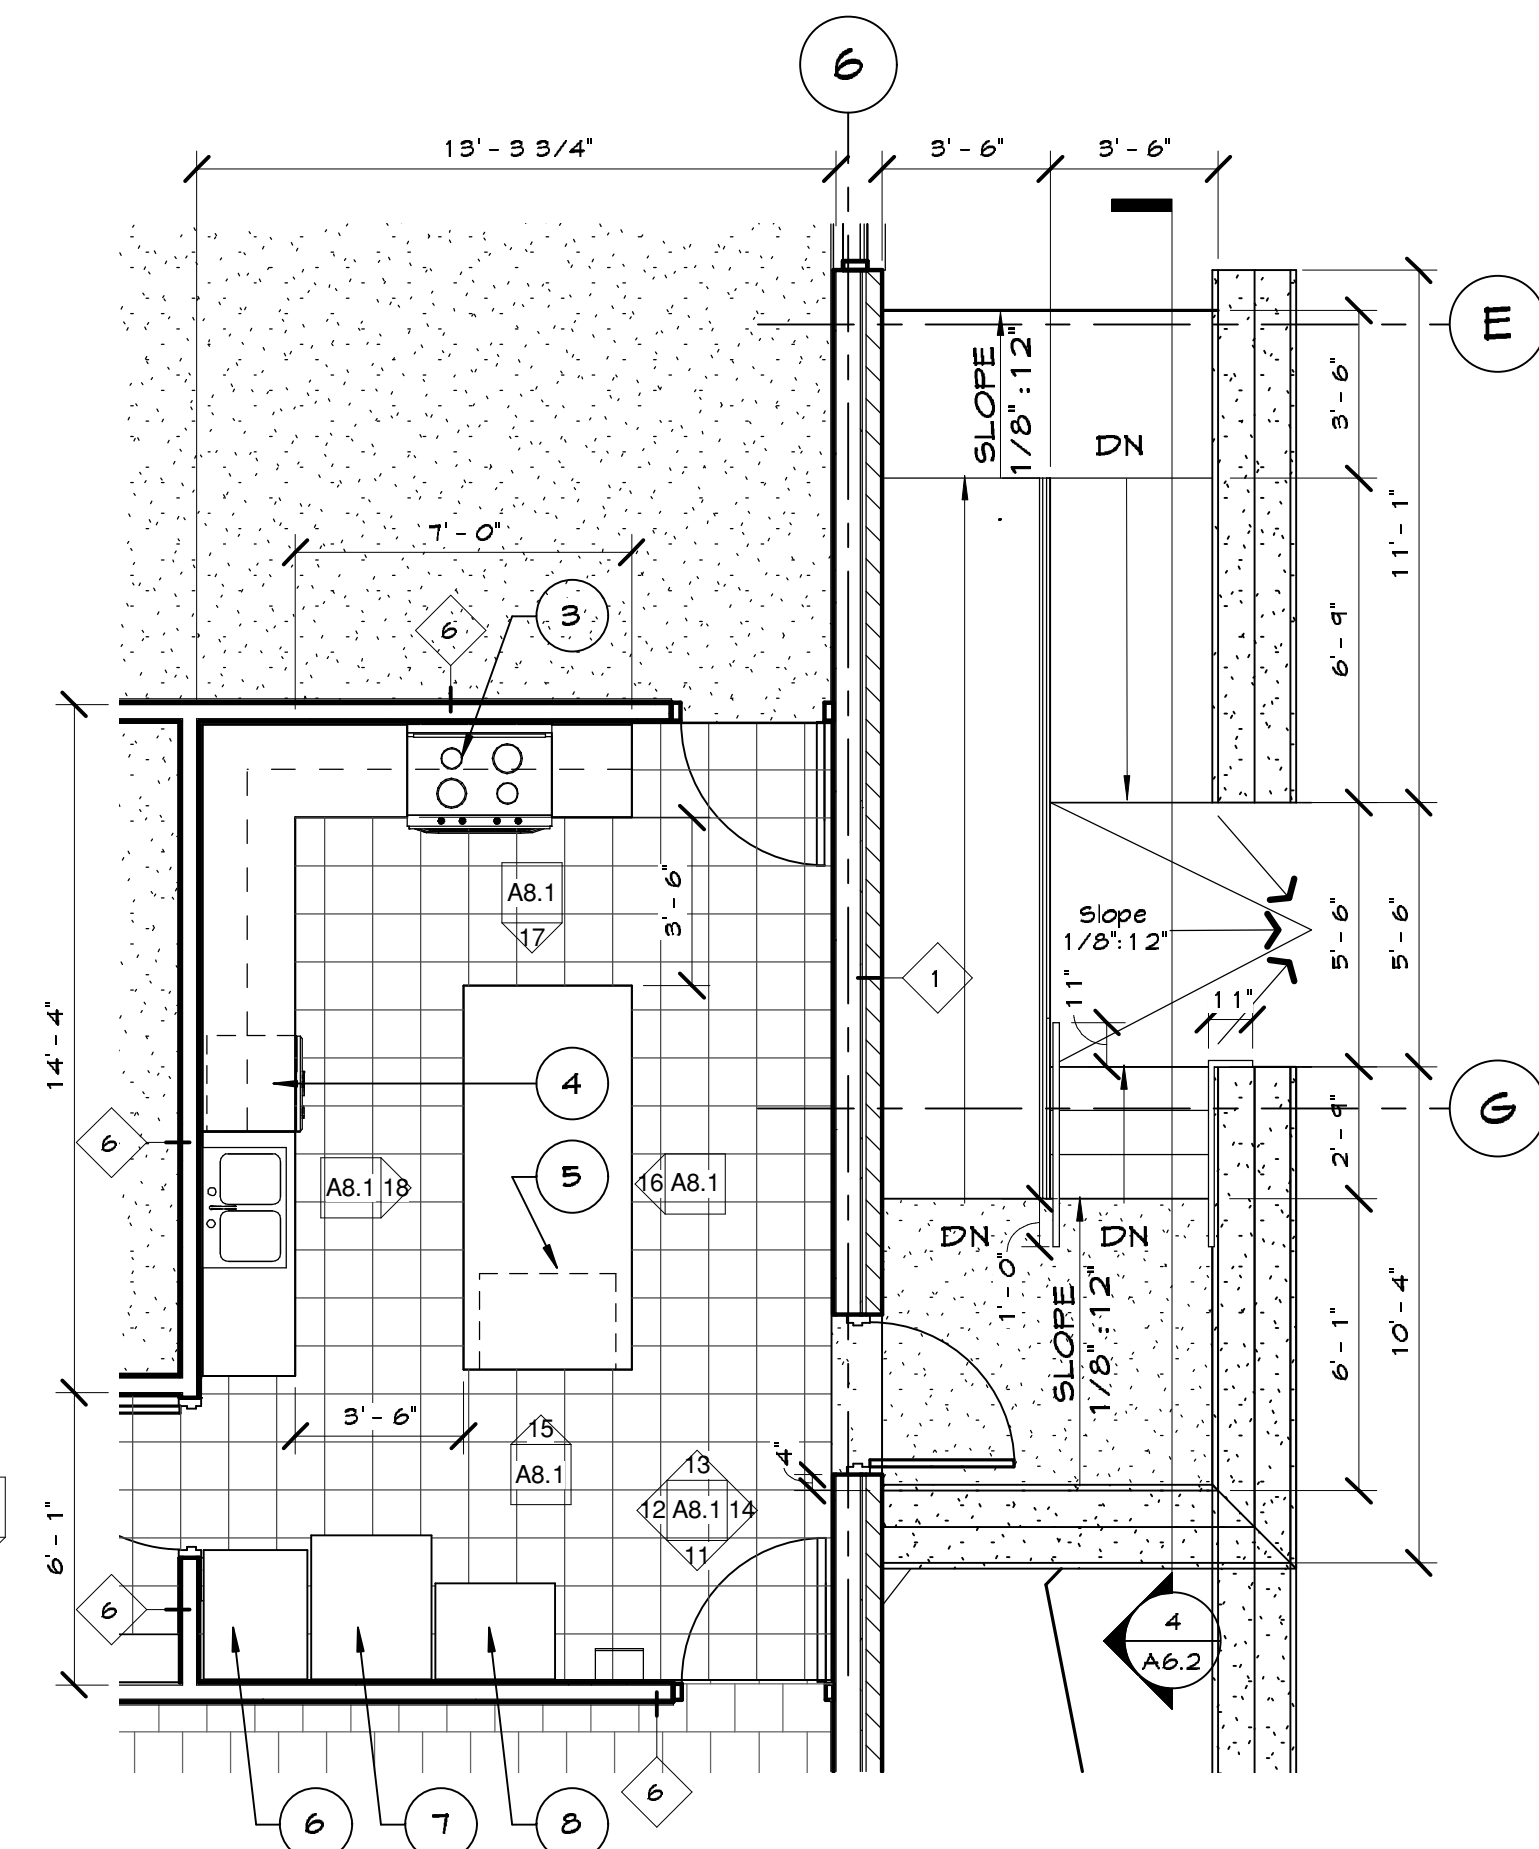


6 KITCHEN ENTRY RAMP
1/4" = 1'-0"

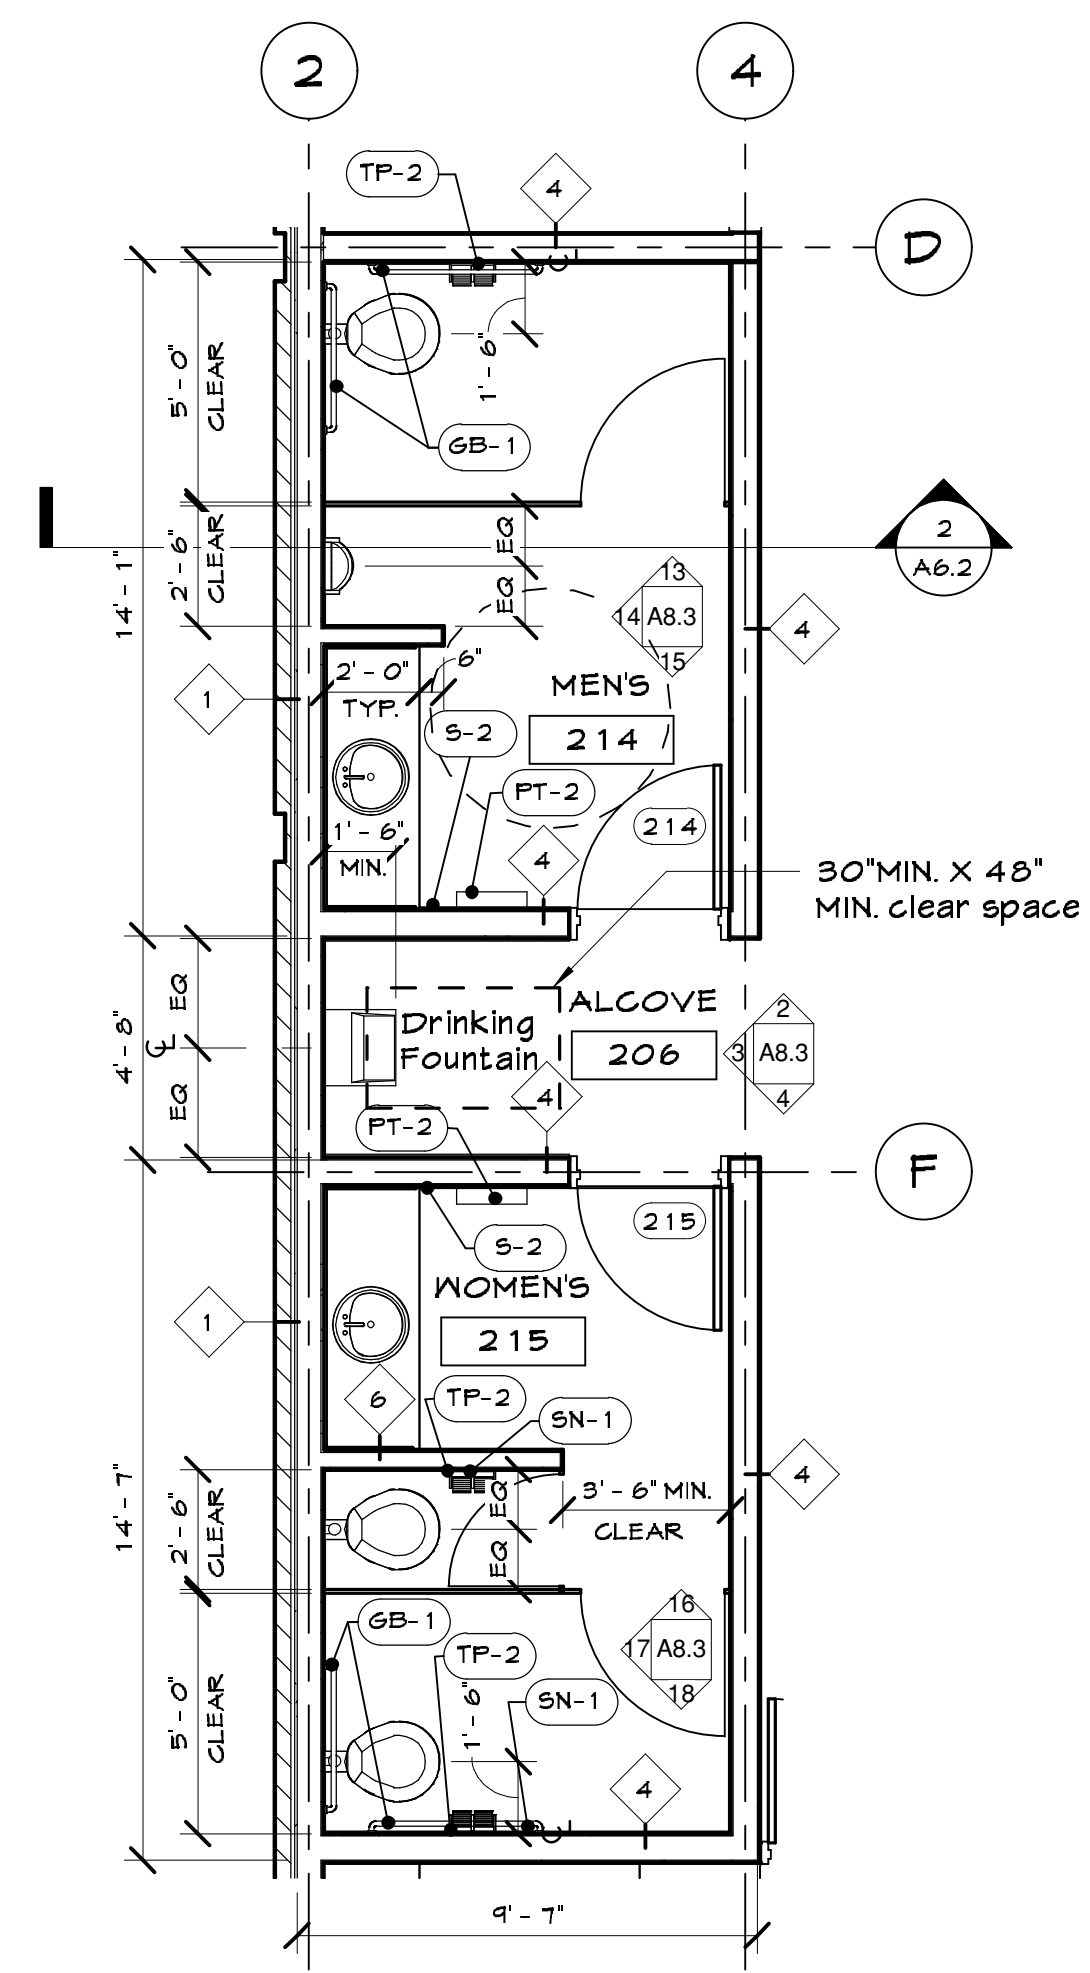


5 LEVEL 2 MENS/WOMENS
1/4" = 1'-0"

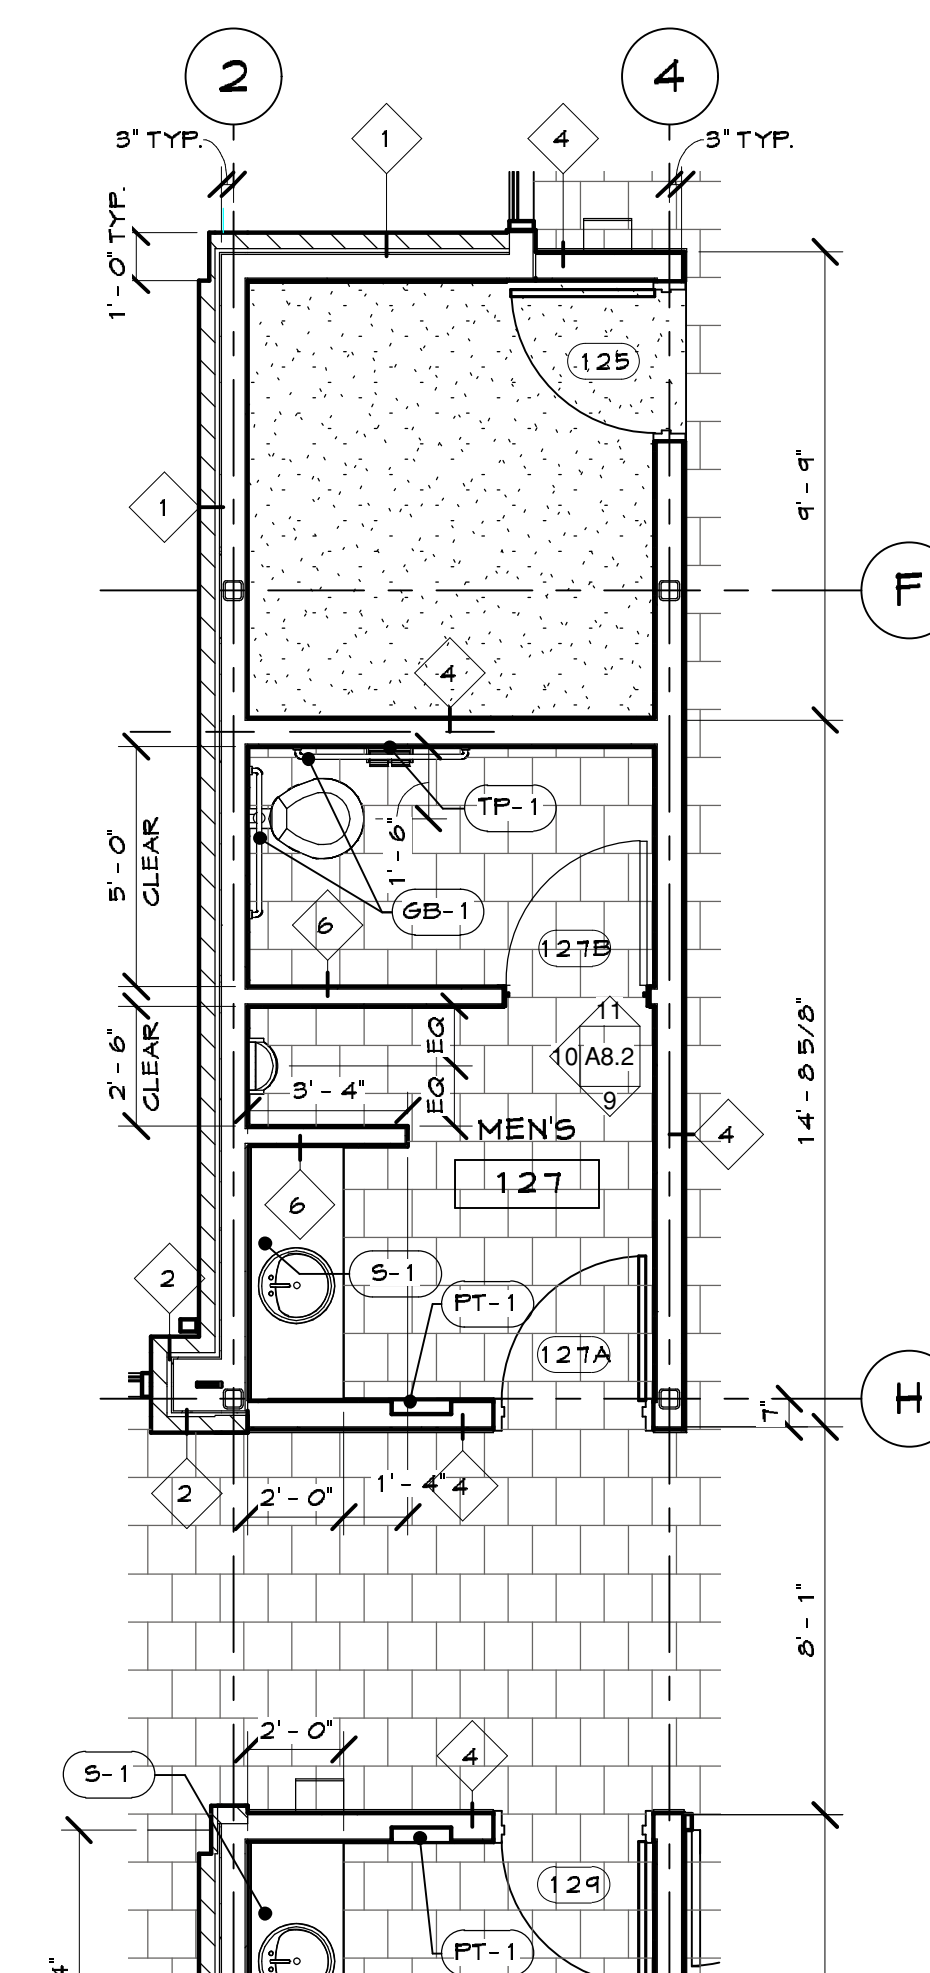


8 REST RM & ELEV. EQUIP. CORE
1/4" = 1'-0"

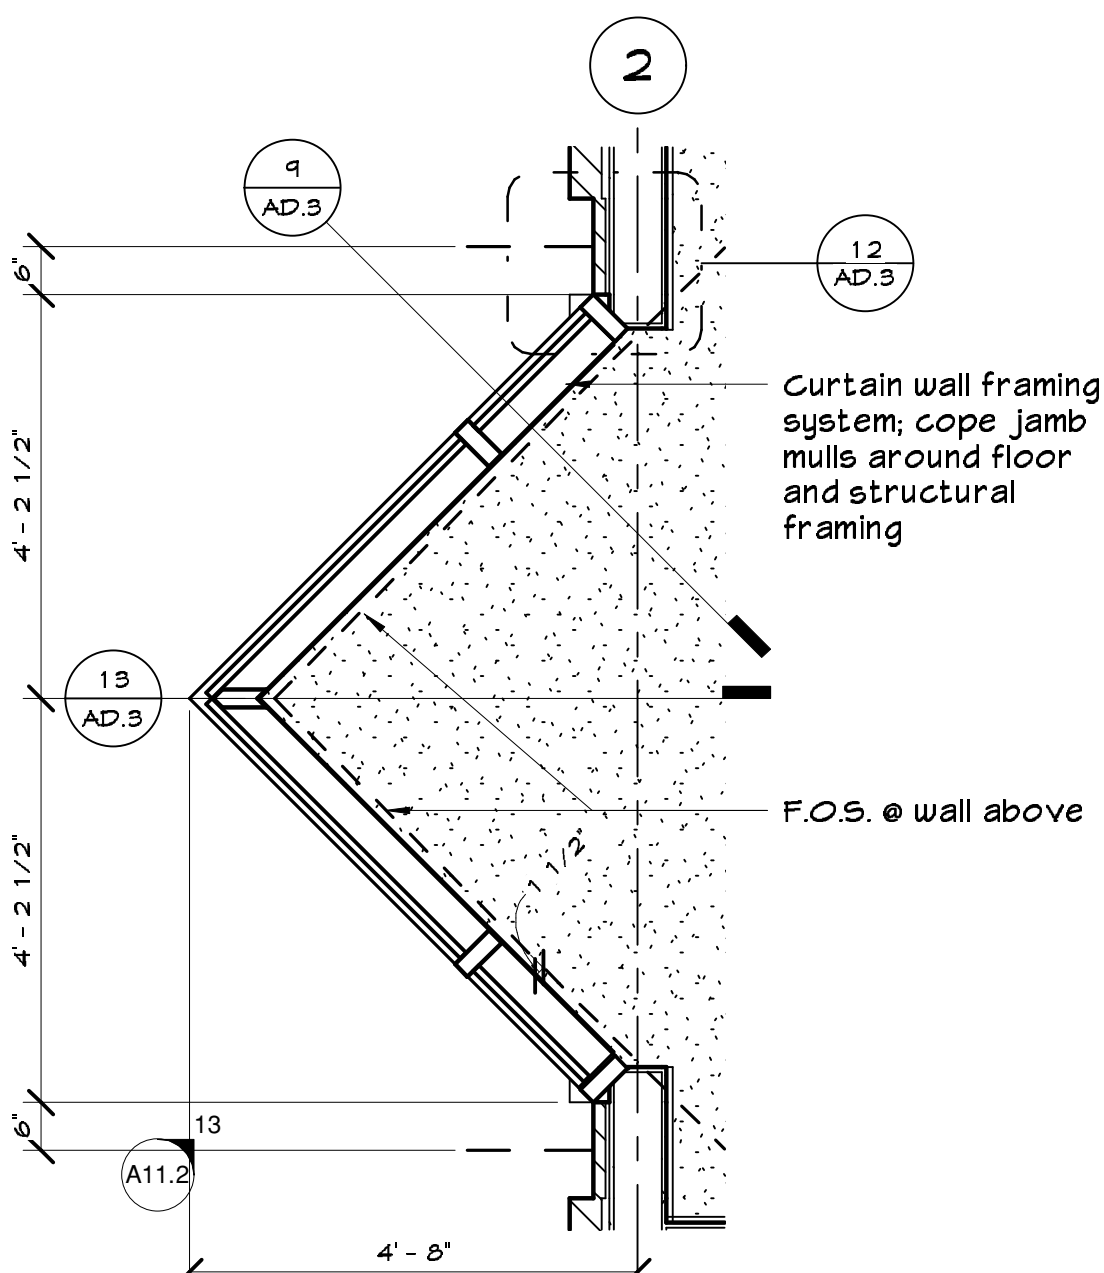


12 LOBBY BAY PLAN
1/2" = 1'-0"

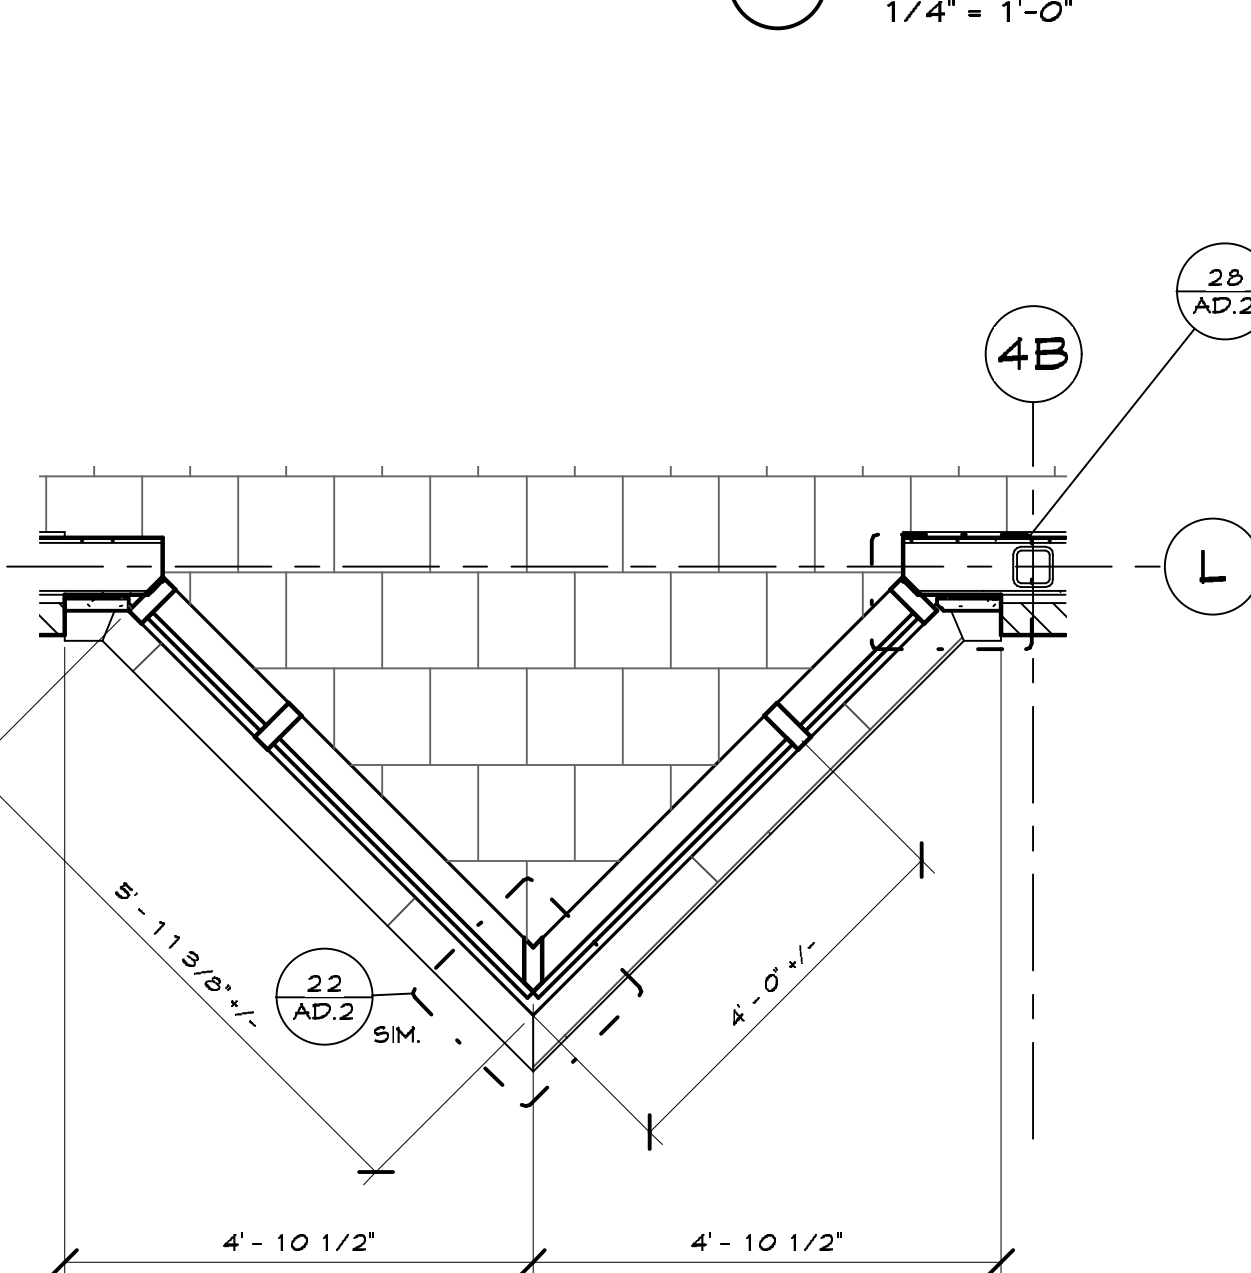

11 RECEPTION BAY
1/2" = 1'-0"

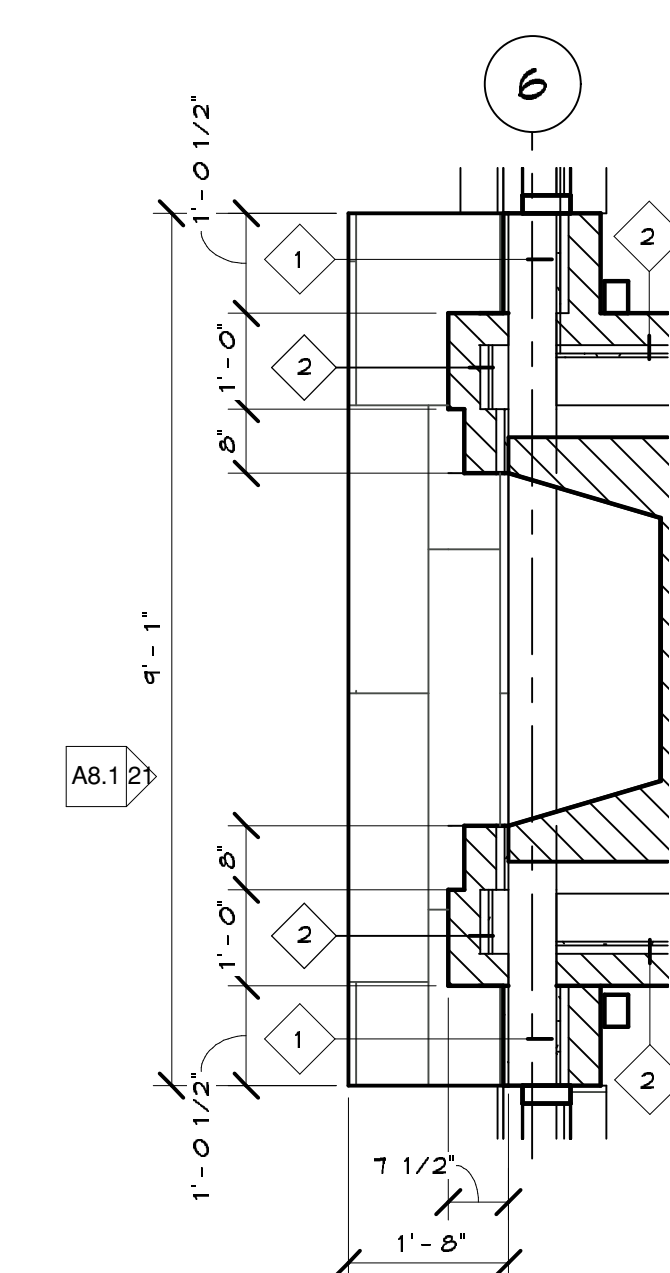

10 RM 118 FIREPLACE
1/2" = 1'-0"

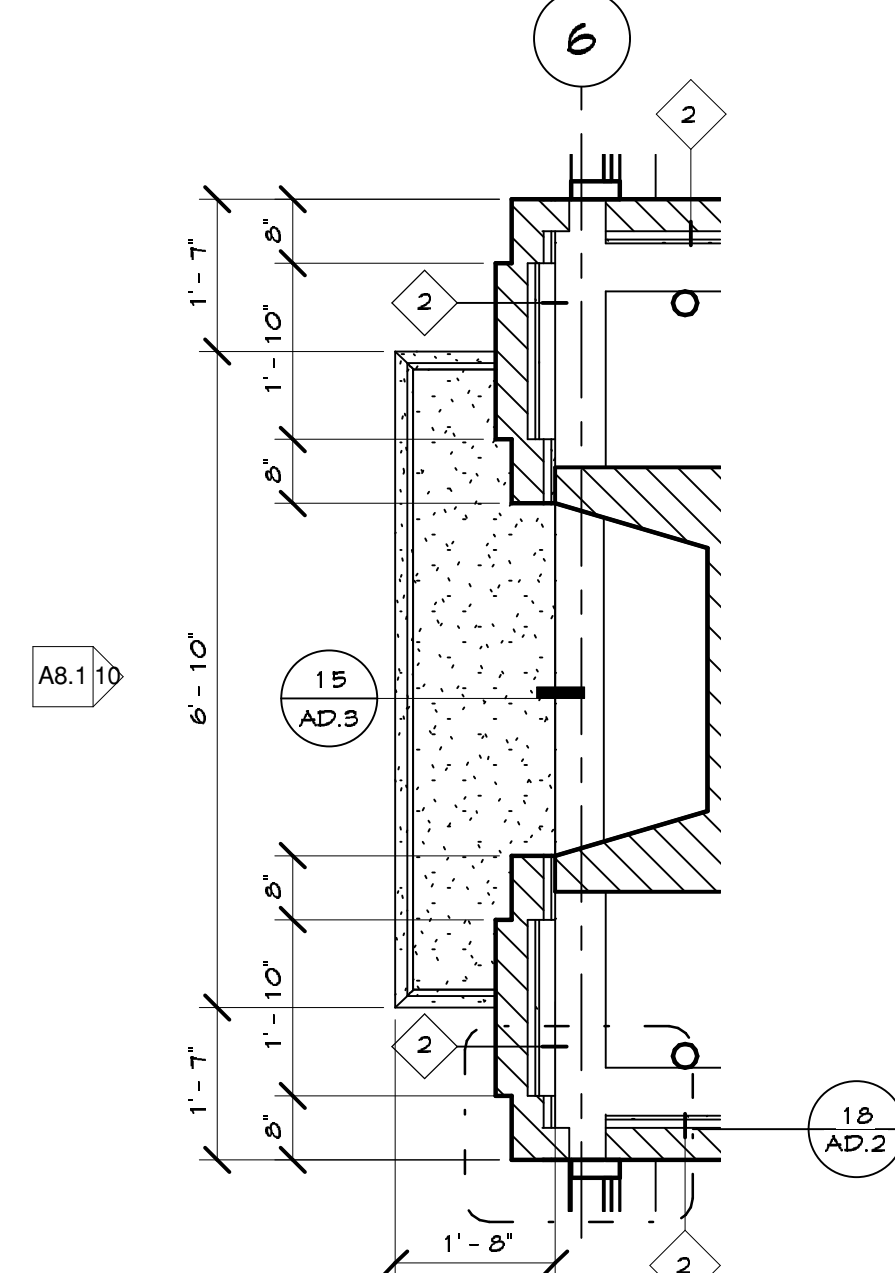

9 RM 115 FIREPLACE
1/2" = 1'-0"

KEYNOTES - DTL. PLANS

- Vertical light well Re: electrical
- Riser
- Range, hood, microwave
- Dishwasher
- Trash cubby
- Warmer oven
- Refrigerator
- Ice maker
- New location of existing speaker system. Contractor to provide shop drawings for new wall attachment.

WALL TYPES

#	ASSEMBLY	COMMENTS
1	4" Stone veneer - 1" Air Space - 1/2" Exterior Sheathing - 6" Metal Stud - 5/8" GPDW.	
2	4" Stone veneer - 1" Air Space - 1/2" Exterior Sheathing - 6" Metal Stud	
3	4" Stone veneer - 1/8" Air Space - 5/8" Type X GPDW. - 6" Metal Stud - 5/8" Type X GPDW.	1 Hour Rated Assembly
4	5/8" GPDW. - 6" Metal Stud - 5/8" GPDW.	
5	5/8" Type X GPDW. - 6" Metal Stud - 5/8" Type X GPDW.	1 Hour Rated Assembly
6	5/8" GPDW. - 3 5/8" Metal Stud - 5/8" GPDW.	
7	5/8" GPDW. - 3 5/8" Metal Stud	
8	5/8" Type X GPDW. - 3 5/8" Metal Stud - 5/8" Type X GPDW.	1 Hour Rated Assembly
9	2 Layers 5/8" GPDW. - 6" Metal Stud - 1" Air Space - 3 5/8" Metal Stud w/ 3 1/2" Batt Insul. - 2 Layers 5/8" GPDW.	1 Hour Rated Shaft Wall System UL# U469
10	5/8" Type X GPDW. - 2 1/2" Metal " Stud - 1" Type X GPDW.	
11	1 1/2" Precast Panel - 1/2" Air Space - 1/2" Exterior Sheathing - 6" Metal Stud - 5/8" GPDW.	
12	5/8" GPDW. - 6" Metal Stud	
13	1 Layer 5/8" Type X GPDW. - 6" Metal Stud - 1" Air Space - 3 5/8" Metal Stud w/ 3 1/2" Batt Insul. - 2 Layers 5/8" Type X GPDW.	1 Hour Rated Assembly; Provide 1 hour firestop @ nonrated wall juncture

REST ROOM EQUIPMENT

#	DESCRIPTION
S-1	COUNTERTOP MOUNTED SOAP DISPENSER
S-2	SOAP DISPENSER - BY OWNER G.C. INSTALL
PT-1	PAPER TOWEL DISP. / TRASH RECEPT.
PT-2	PAPER TOWEL DISP. - BY OWNER G.C. INSTALL
TP-1	TOILET PAPER DISP.
TP-2	TOILET PAPER DISP. - BY OWNER G.C. INSTALL
SN-1	SANITARY NAPKIN RECEPTACLE
GB-1	GRAB BAR

PROJECT

REMODEL AND
ADDITION TO:
?

Sharp Memorial
Chapel

THE UNIVERSITY OF
TULSA
600 SOUTH
COLLEGE AVENUE
TULSA, OKLAHOMA
74104

ARCHITECT
BRIAN LLOYD FREESE
ARCHITECTURE
6144 S. LEWIS
SUITE 200
TULSA, OKLAHOMA
74119-1001
TELEPHONE
918.744.7887

CONSULTANT

SCALE

APPROVAL / DATE

KEY PLAN

DRAWN BY

DF/CT/GMV/JWS

SCALE

As indicated

DATE

11/08/02

REVISED

11/08/02

PROJECT NO.

0101

FILE NAME

PAGE

DETAIL FLOOR PLANS

A3.5