

GENERAL NOTES - ROOF

- 1 Refer to floor plans & exterior elevations for downspout locations
- 2 Refer to Civil Engineering drawing for connection of downspouts to sub-surface drainage system.

KEYNOTES - ROOF PLAN

- 1 Slate roofing.
- 2 Copper roofing.
- 3 Lay on framing.
- 4 Cricket.
- 5 Gutter.
- 6 Roof pitch to be 6 : 12.
- 7 Roof pitch to be 3 1/2 : 12
- 8 Roof pitch to be 1 : 12
- 9 Copper diverter strip - width of door below + 12'; center on door

PROJECT

REMODEL AND
ADDITION TO:
SHARP CHAPEL

Sharp Memorial
Chapel


THE UNIVERSITY OF
TULSA
600 SOUTH
COLLEGE AVENUE
TULSA, OKLAHOMA
74 104

ARCHITECT

BRIAN
LLOYD
FREESE
ARCHITECTURE

6144 S. LEWIS
SUITE 200
TULSA, OKLAHOMA
74134-1001
TELEPHONE
918.744.7887

CONSULTANT

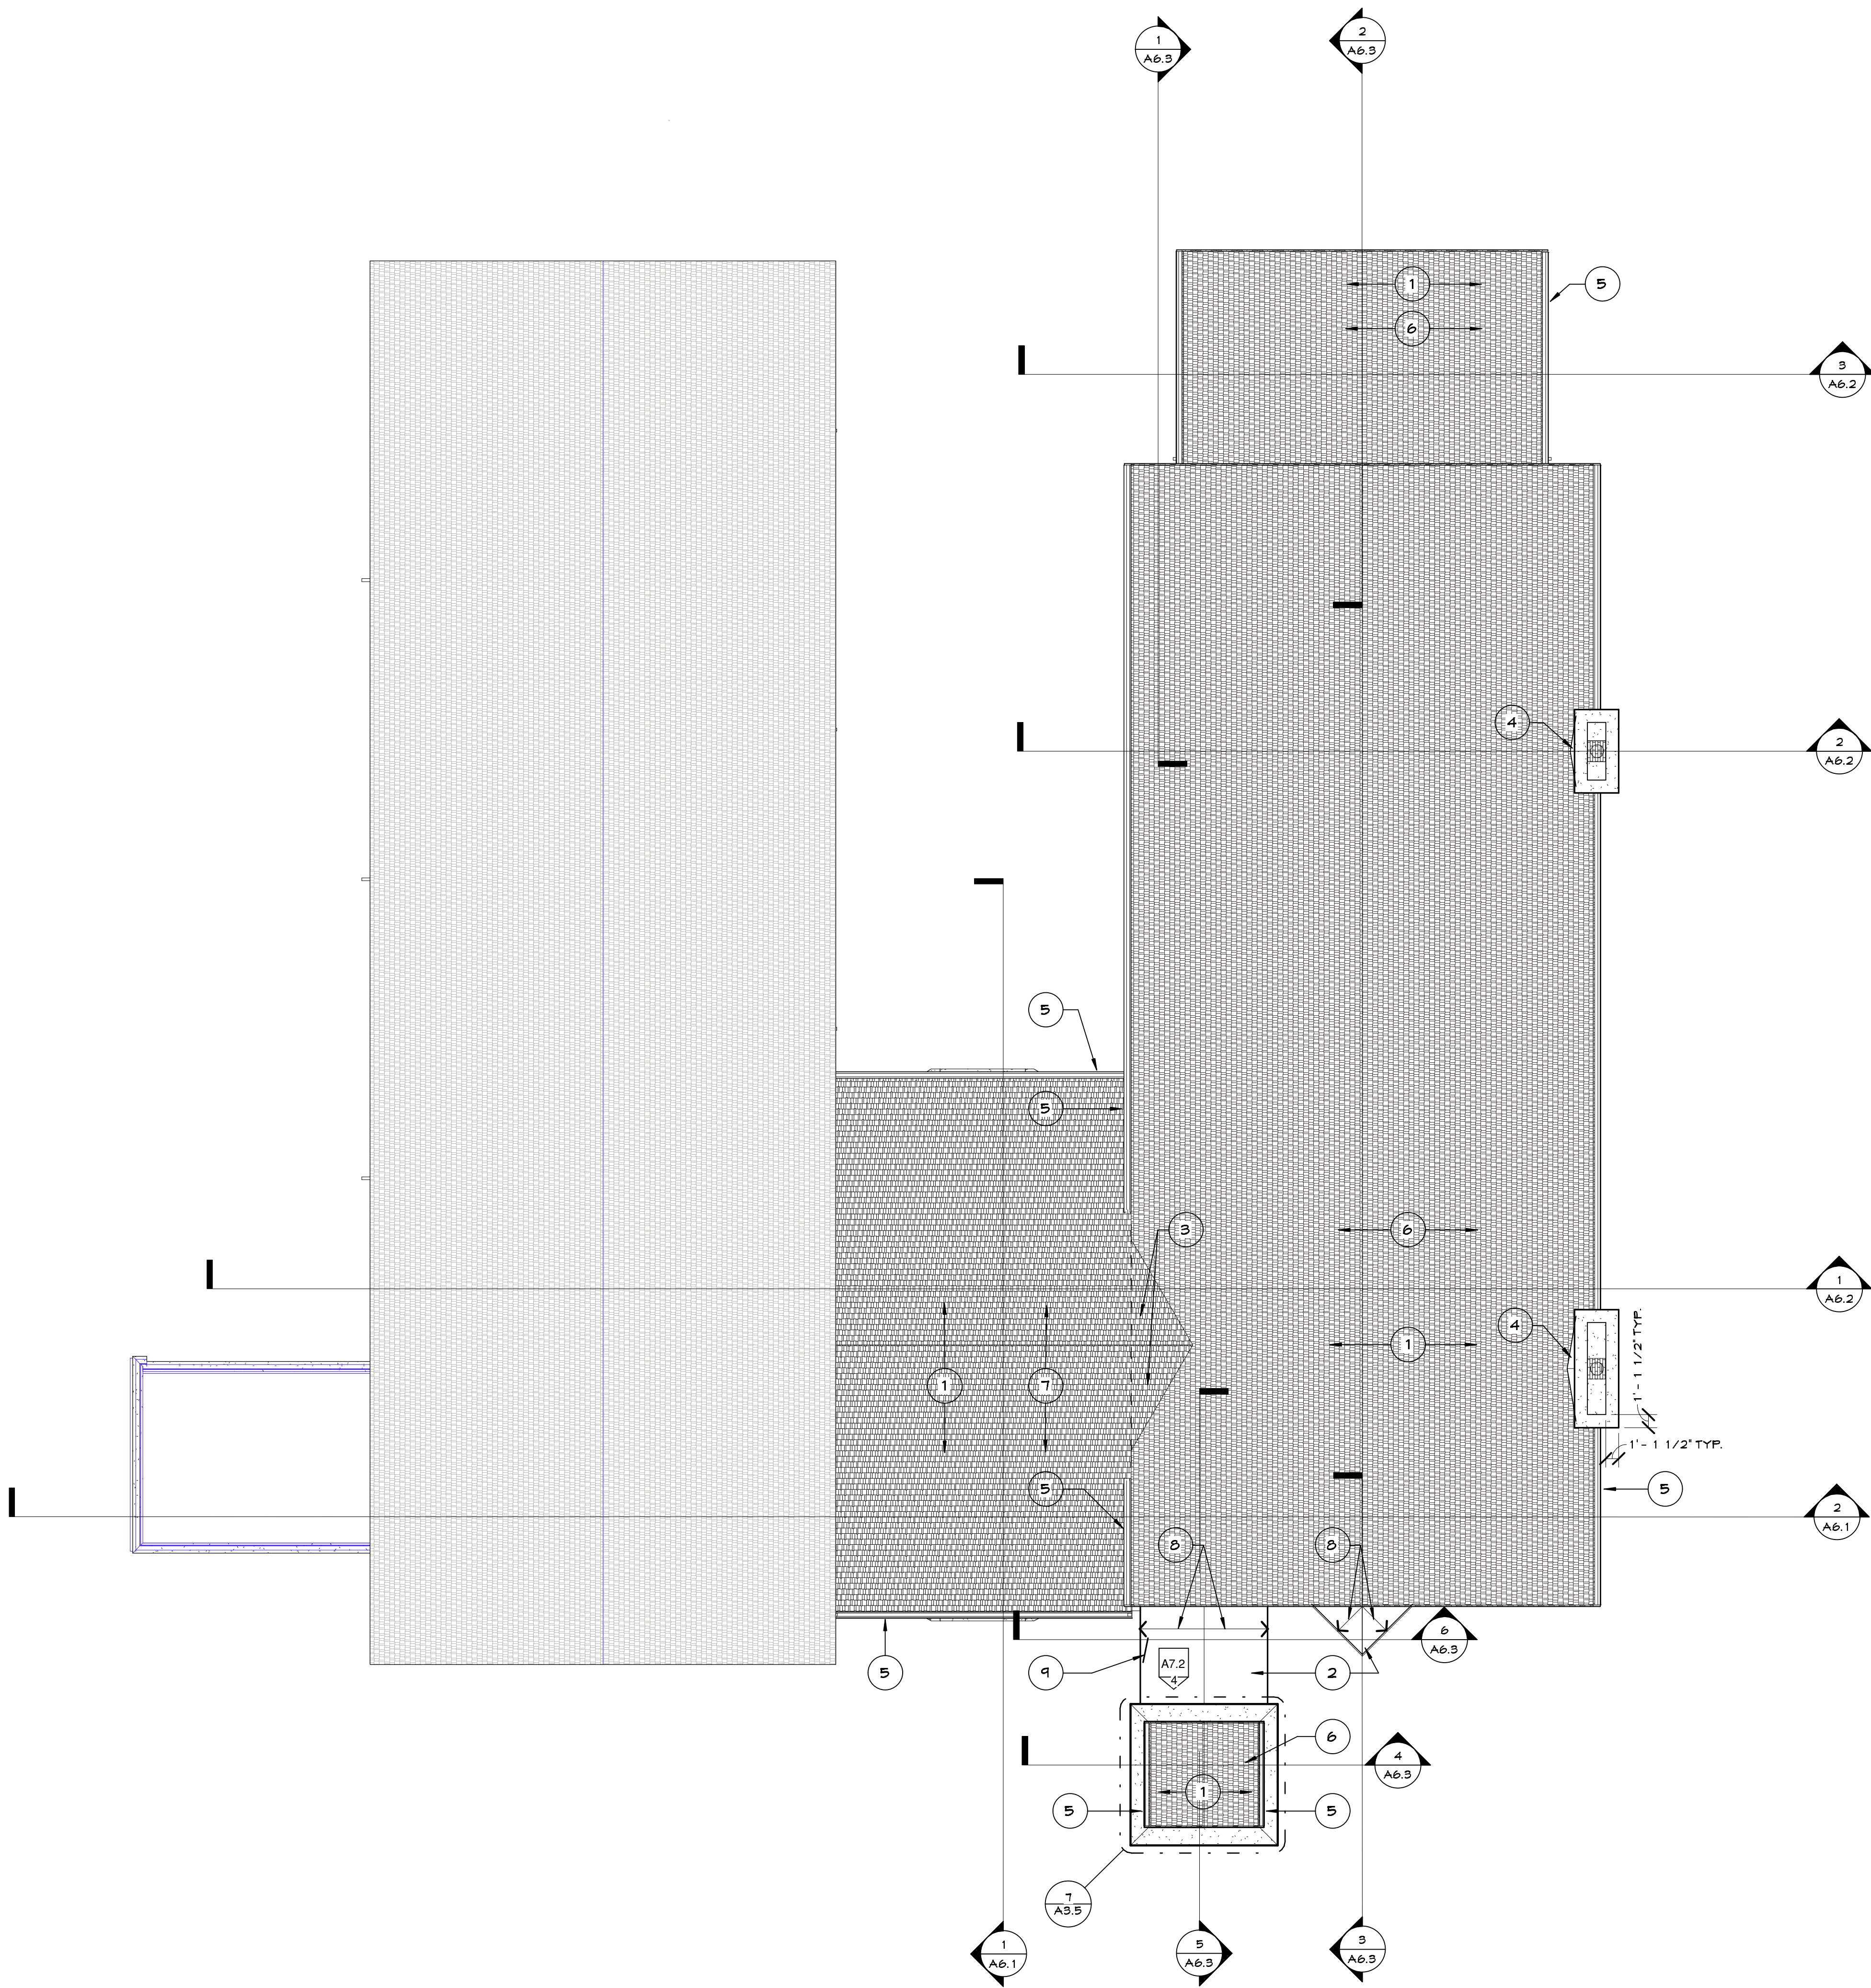

1 ROOF PLAN
1/8" = 1'-0"

SEAL

APPROVAL / DATE

KEY PLAN

DRAWN BY
DF / CT / G.M.V. / J.M.S.

SCALE
1/8" = 1'-0"

DATE
11/08/02

REVISED
11/08/02

PROJECT NO.
0101

FILE NAME

PAGE
ROOF PLAN