

PROJECT

REMODEL AND
ADDITION TO:
SHARP CHAPEL

Sharp Memorial
Chapel

THE UNIVERSITY OF
TULSA
600 SOUTH
COLLEGE AVENUE
TULSA, OKLAHOMA
74104

ARCHITECT

BRIAN
LLOYD
FREES
ARCHITECTURE

0144 S. LEWIS
SUITE 200
TULSA, OKLAHOMA
74104-1001
TELEPHONE
918.744.7887

CONSULTANT

SEAL

APPROVAL / DATE

KEY PLAN

DRAWN BY

JMS./GT./GMV./D.F.

SCALE

1/8" = 1'-0"

DATE

11/08/02

REVISED

11/08/02

PROJECT NO.


0101

FILE NAME

PAGE

LEVEL 1 REFLECTED CEILING
PLAN

A9.1

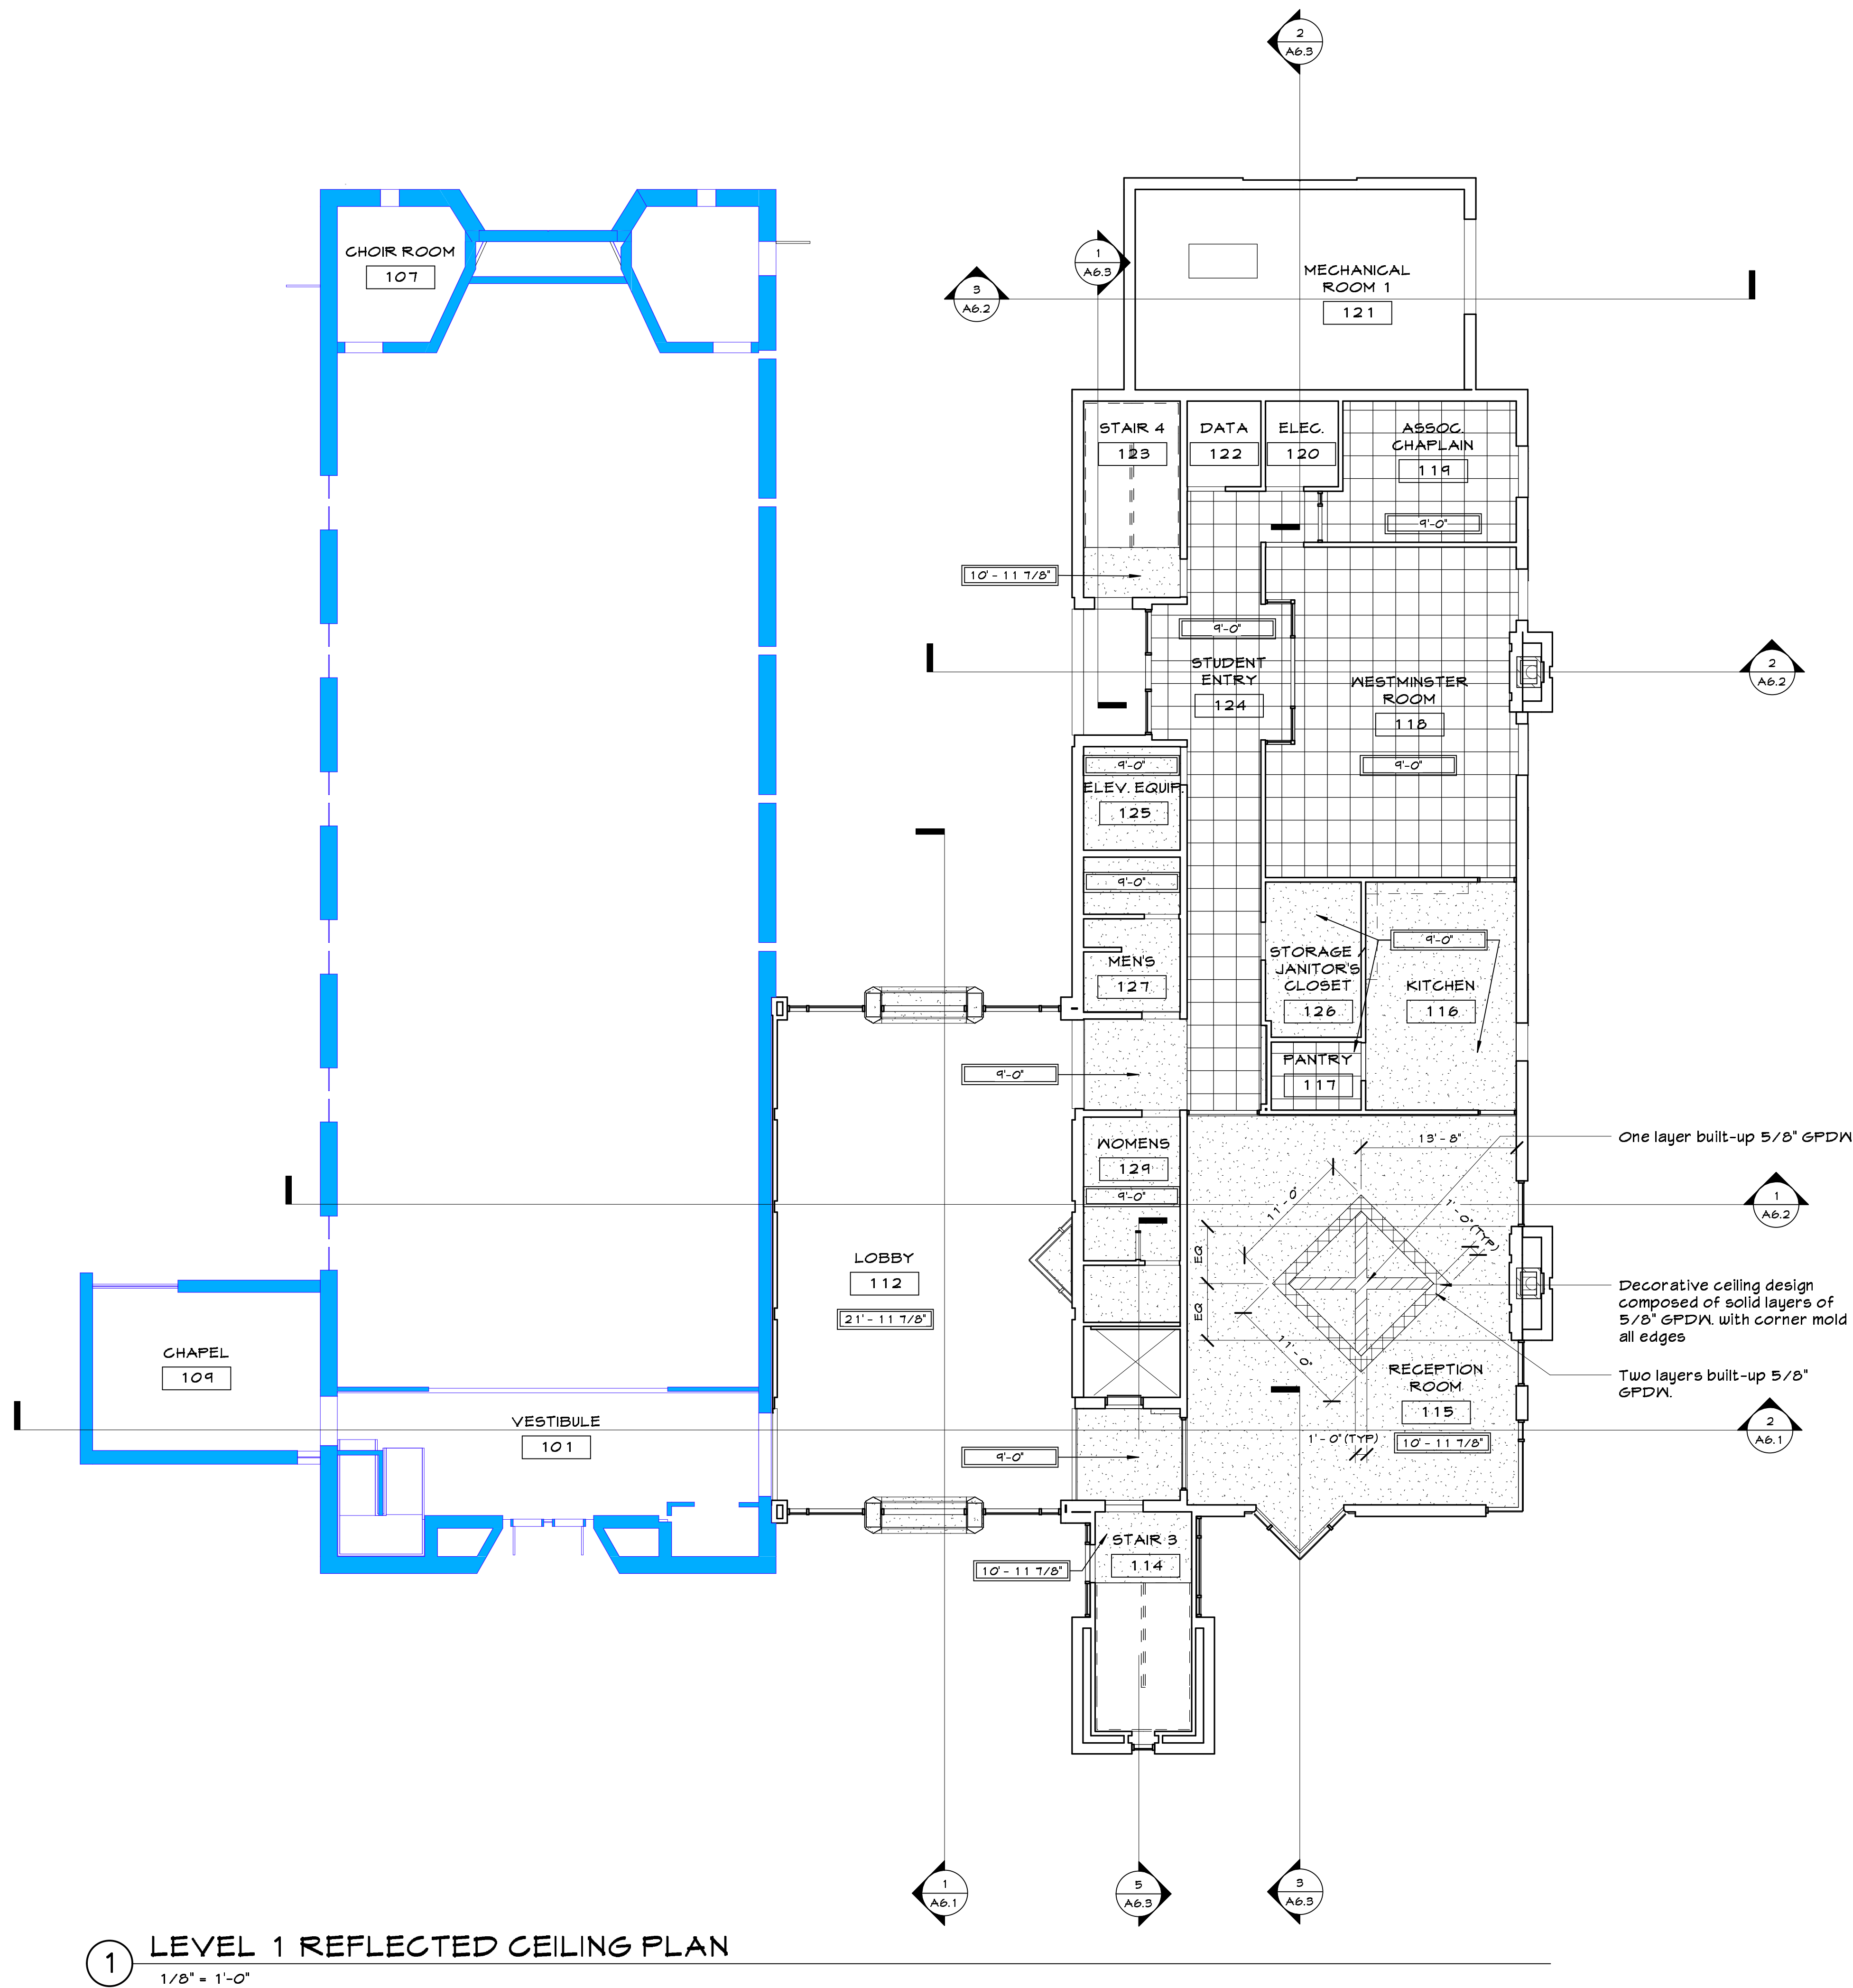

1 LEVEL 1 REFLECTED CEILING PLAN
1/8" = 1'-0"