



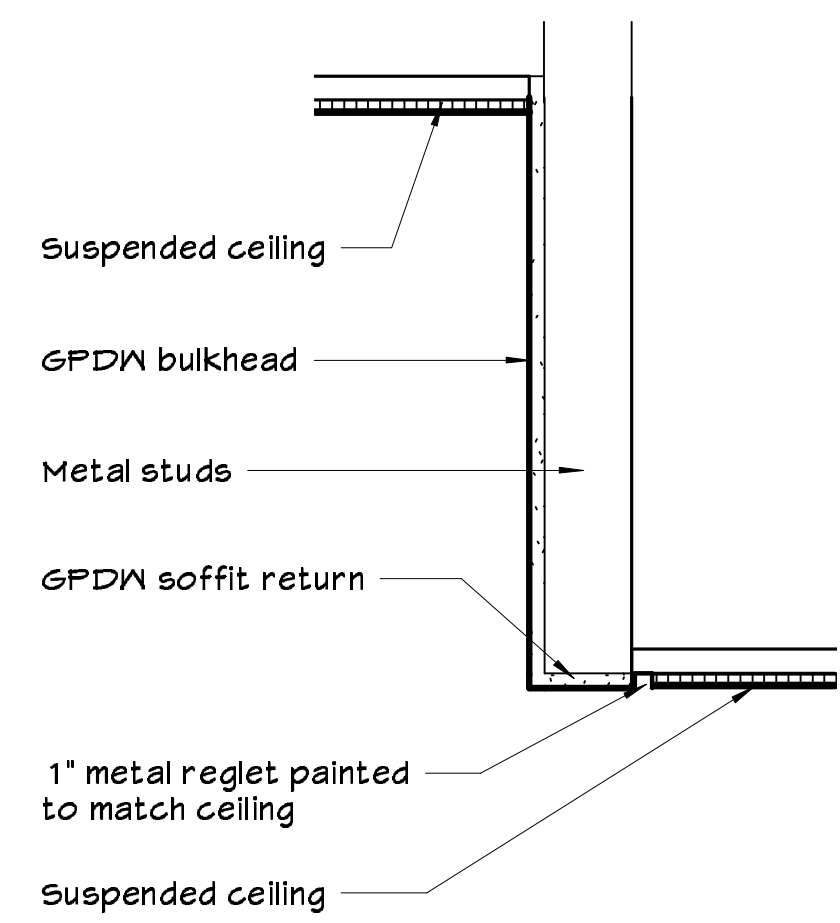

2 CEILING BULKHEAD
1 1/2" = 1'-0"

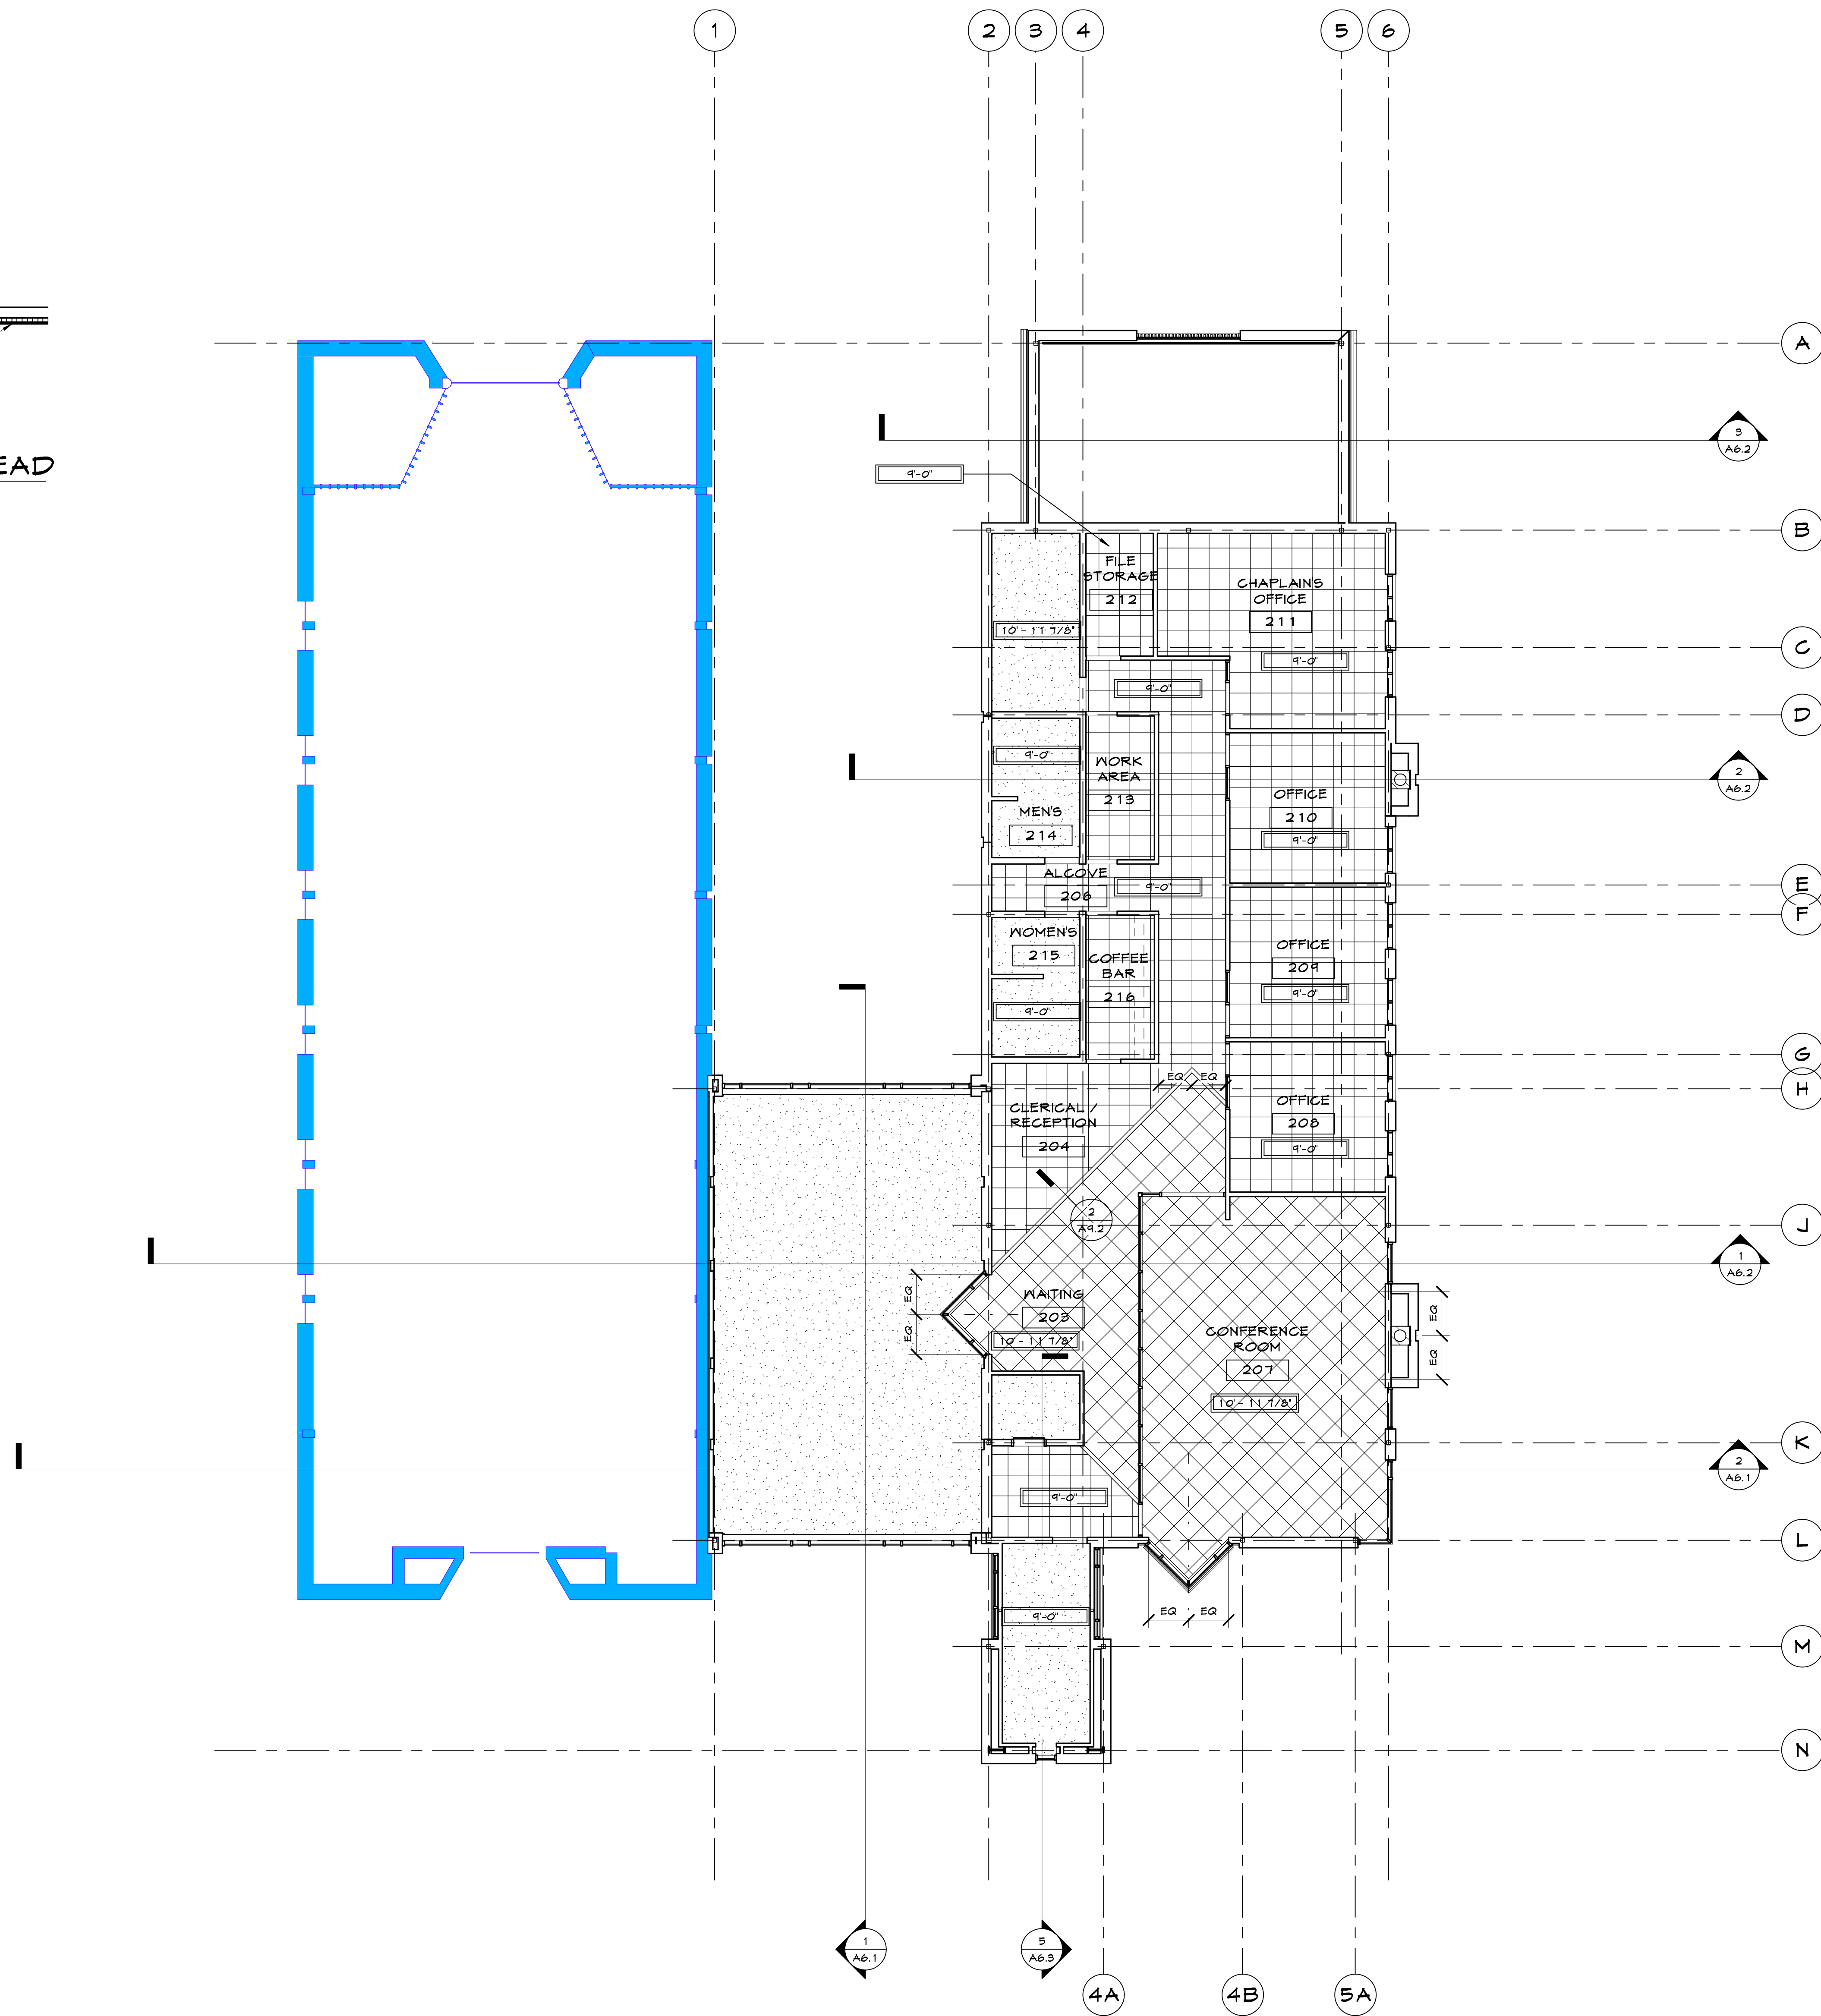

1 LEVEL 2 REFLECTED CEILING PLAN
1/8" = 1'-0"

PROJECT

REMODEL AND
ADDITION TO:
SHARP CHAPEL

Sharp Memorial
Chapel

THE UNIVERSITY OF
TULSA
600 SOUTH
COLLEGE AVENUE
TULSA, OKLAHOMA
74104

ARCHITECT

BRIAN
LLOYD
FREES
ARCHITECTURE

0144 S. LEROY
SUITE 200
TULSA, OKLAHOMA
74104-1001
TELEPHONE
918.744.7887

CONSULTANT

SEAL

APPROVAL/DATE

KEY PLAN

DRAWN BY

DF/CT/GMV/JWS

SCALE

As indicated

DATE

11/08/02

REVISED

11/08/02

PROJECT NO.
0101

FILE NAME

PAGE
LEVEL 2 REFLECTED CEILING
PLAN

A9.2