

PROJECT

REMODEL AND
ADDITION TO:
SHARP CHAPEL

Sharp Memorial
Chapel

THE UNIVERSITY OF
TULSA
600 SOUTH
COLLEGE AVENUE
TULSA, OKLAHOMA
74 104

ARCHITECT

BRIAN
LLOYD
FREESE
ARCHITECTURE

0144 S. LEWIS
SUITE 200
TULSA, OKLAHOMA
74104-1001
TELEPHONE
918.744.7887

CONSULTANT

SEAL

APPROVAL / DATE

KEY PLAN

DRAWN BY
DF / CT / GM.V. / JMS.

SCALE
1/8" = 1'-0"

DATE
11/08/02

REVISED
11/08/02

PROJECT NO.
0101

FILE NAME

PAGE
INTERIOR SIGNAGE


AS.1

SIGNAGE/GRAPHICS KEY

MARK	SIGNAGE ROOM NO.	SIGNAGE ROOM NAME	SIGN TYPE
1A	(N/A)	Elevator	B30.0
1B	(N/A)	Stairs	B5.0
1C	115	Reception Room	B8.0
1D	116	(N/A)	B6.0
1E	129	Women	B4.1
1F	127	Men	B4.1
1G	126	Storage/Janitor Closet	B6.0
1H	125	(N/A)	B6.0
1J	118	Westminster Student Center	B3.0
1K	(N/A)	Stairs	B5.0
1L	122	(N/A)	B6.0
1M	120	(N/A)	B6.0
1N	119	Associate Chaplain	B5.0
1P	116	(N/A)	B6.0

SIGNAGE GENERAL NOTES:

1. Refer to University of Tulsa Signage and Graphics Master Plan Document, attached to project specifications, for all signage & graphics types, designs, standards and specifications as referenced by the "SIGN TYPE" column above.

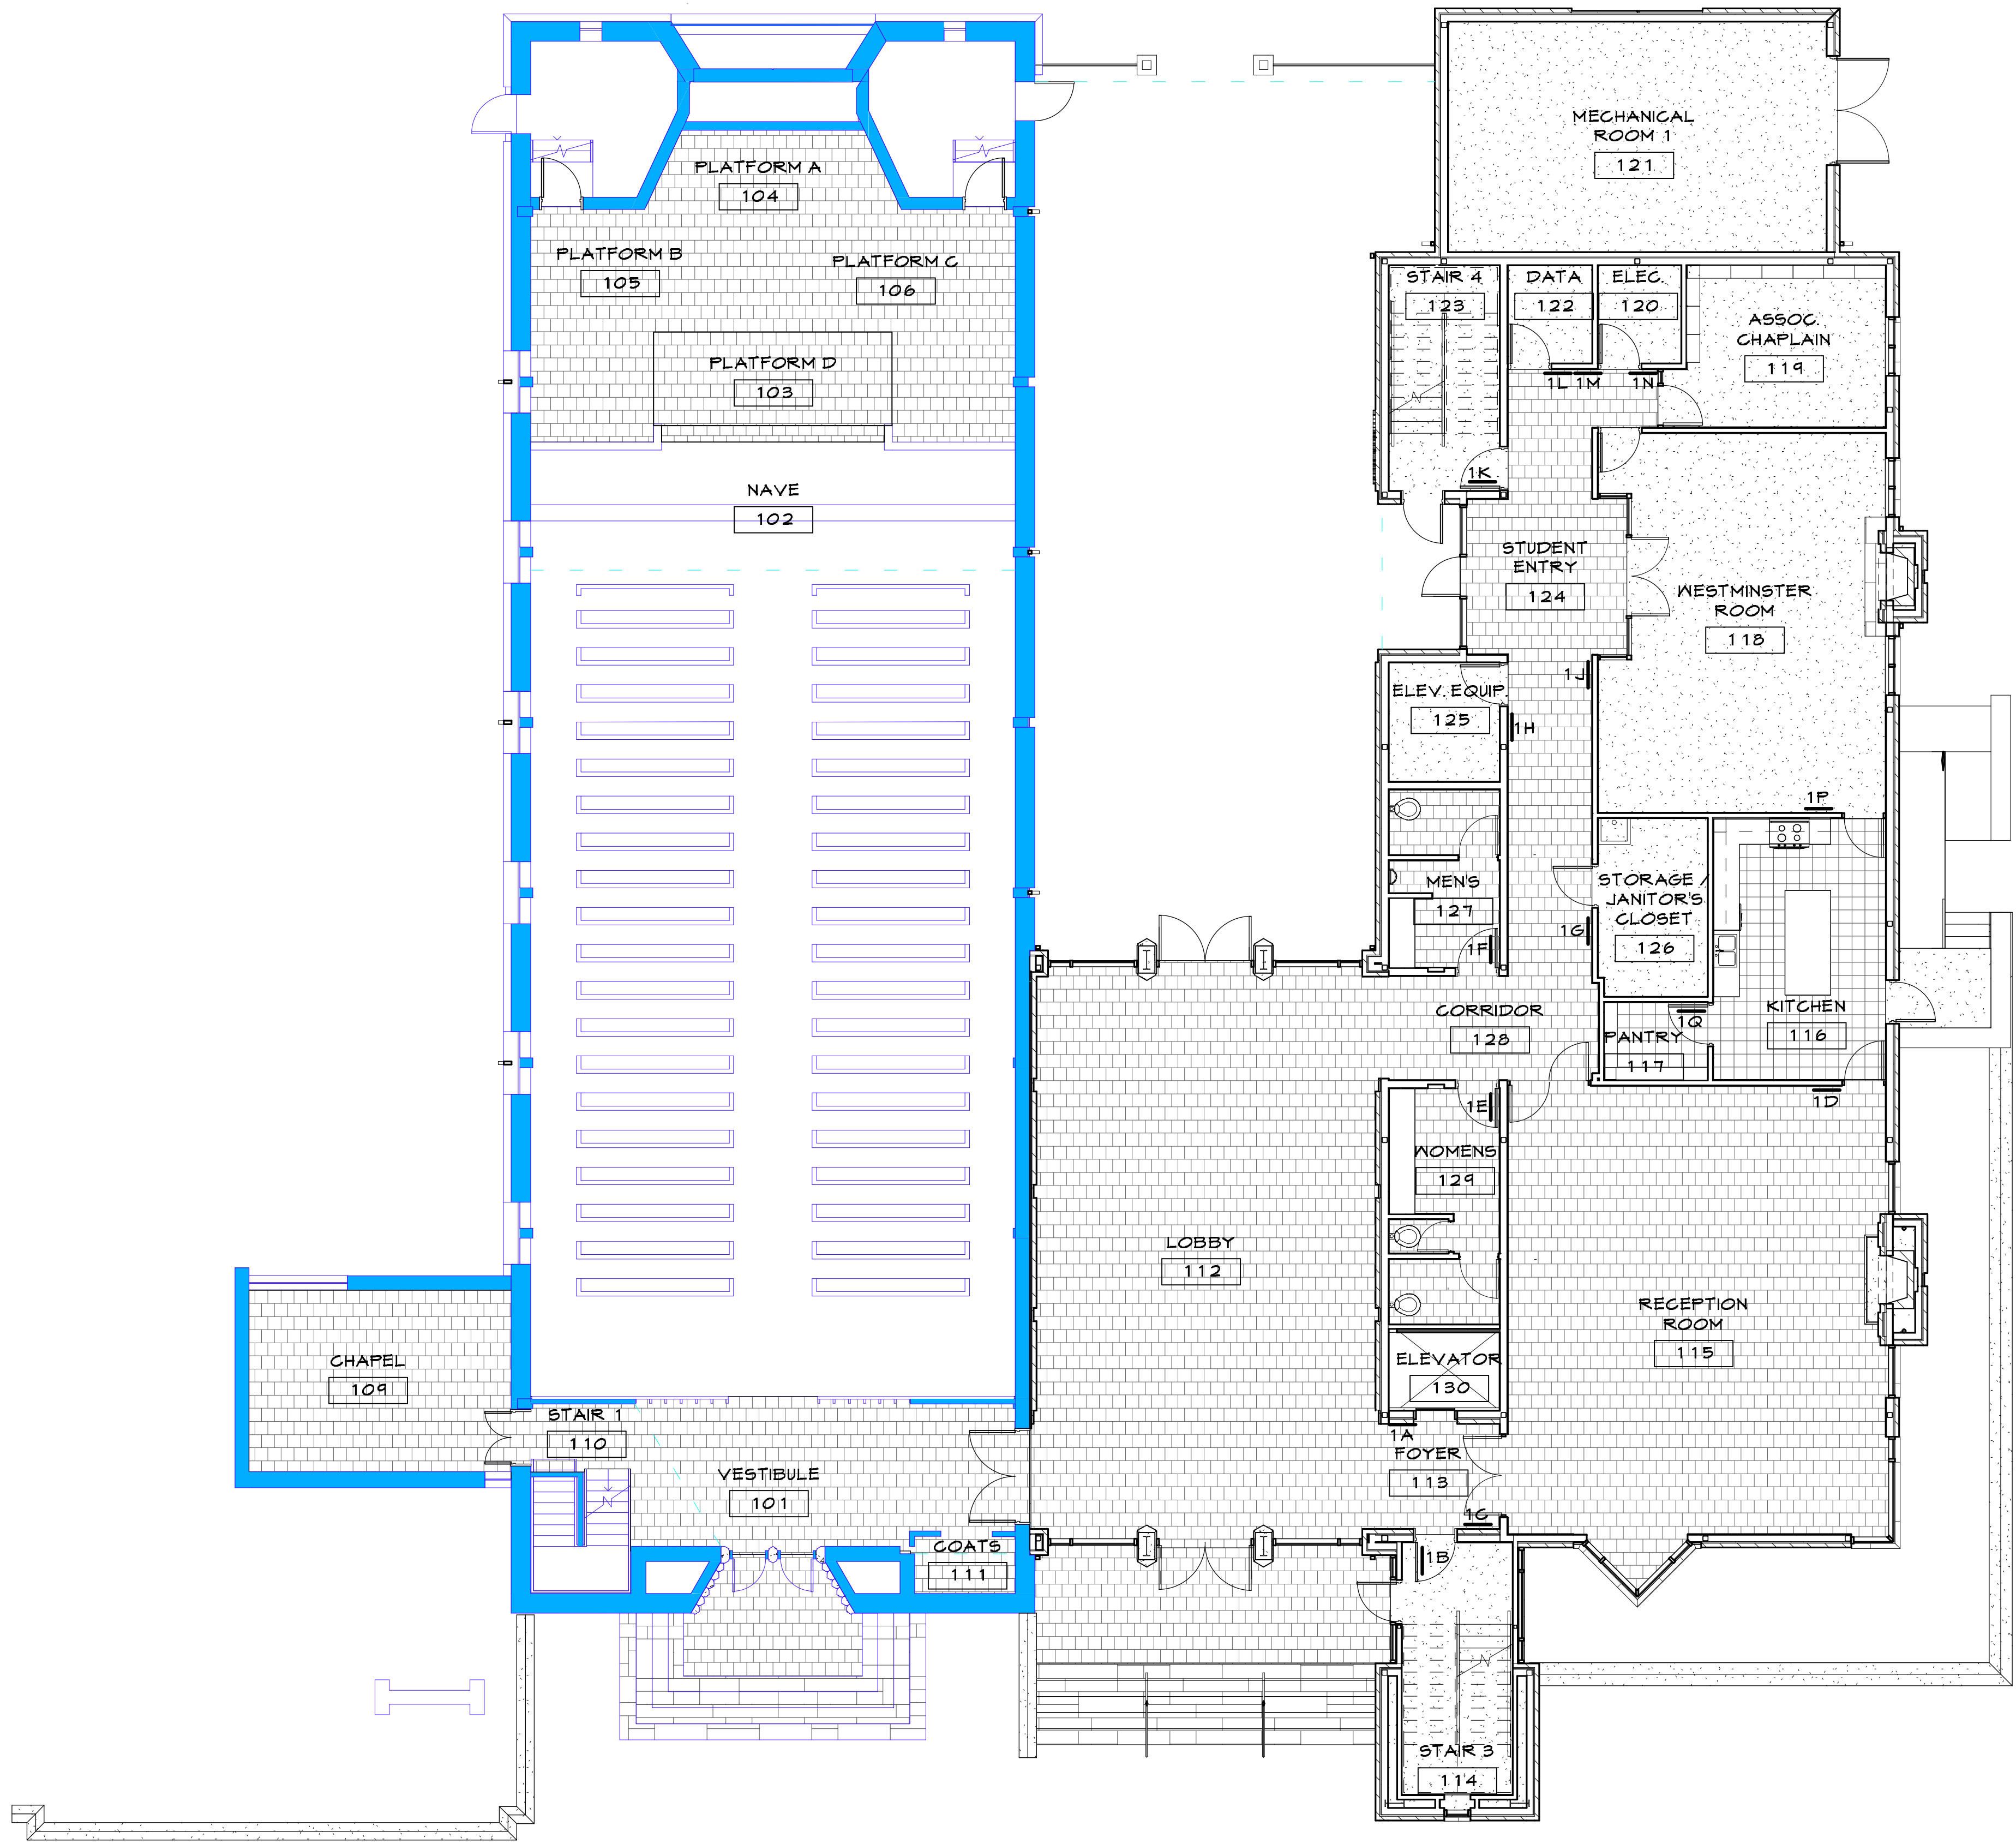

1 LEVEL 1 SIGNAGE/GRAPHICS FLOOR PLAN
1/8" = 1'-0"