

PROJECT

REMODEL AND
ADDITION TO:
SHARP CHAPEL

Sharp Memorial
Chapel

THE UNIVERSITY OF
TULSA
600 SOUTH
COLLEGE AVENUE
TULSA, OKLAHOMA
74104

ARCHITECT

BRIAN
LLOYD
FREESE
ARCHITECTURE

0144 S. LEWIS
SUITE 200
TULSA, OKLAHOMA
74104-1001
TELEPHONE
918.744.7887

CONSULTANT

SEAL

APPROVAL / DATE

KEY PLAN

DRAWN BY
D.F. / C.T. / G.M.V. / J.M.S

SCALE
1/8" = 1'-0"

DATE
11/08/02

REVISED
11/08/02

PROJECT NO.
0101

FILE NAME

PAGE
INTERIOR SIGNAGE


AS.2

SIGNAGE/GRAPHICS KEY

MARK	SIGNAGE ROOM NO.	SIGNAGE ROOM NAME	SIGN TYPE
2A	207	Conference Room	B5.0
2B	207	Conference Room	B5.0
2C	208	Office	B5.0
2D	209	Office	B5.0
2E	210	Office	B5.0
2F	211	Chaplain	B5.0
2G	212	File Storage	B5.0
2H	(N/A)	Stairs	B5.0
2J	213	Workroom	B5.0
2K	213	Workroom	B5.0
2L	214	Men	B5.0
2M	215	Women	B5.0
2N	216	Kitchenette	B5.0
2P	216	Kitchenette	B5.0
2Q	(N/A)	Elevator	B3.0
2R	(N/A)	(No Smoking)	B3.1.0
2S	(N/A)	Stairs	B5.0

SIGNAGE GENERAL NOTES:

1. Refer to University of Tulsa Signage and Graphics Master Plan Document, attached to project specifications, for all signage & graphics types, designs, standards and specifications as referenced by the "SIGN TYPE" column above.

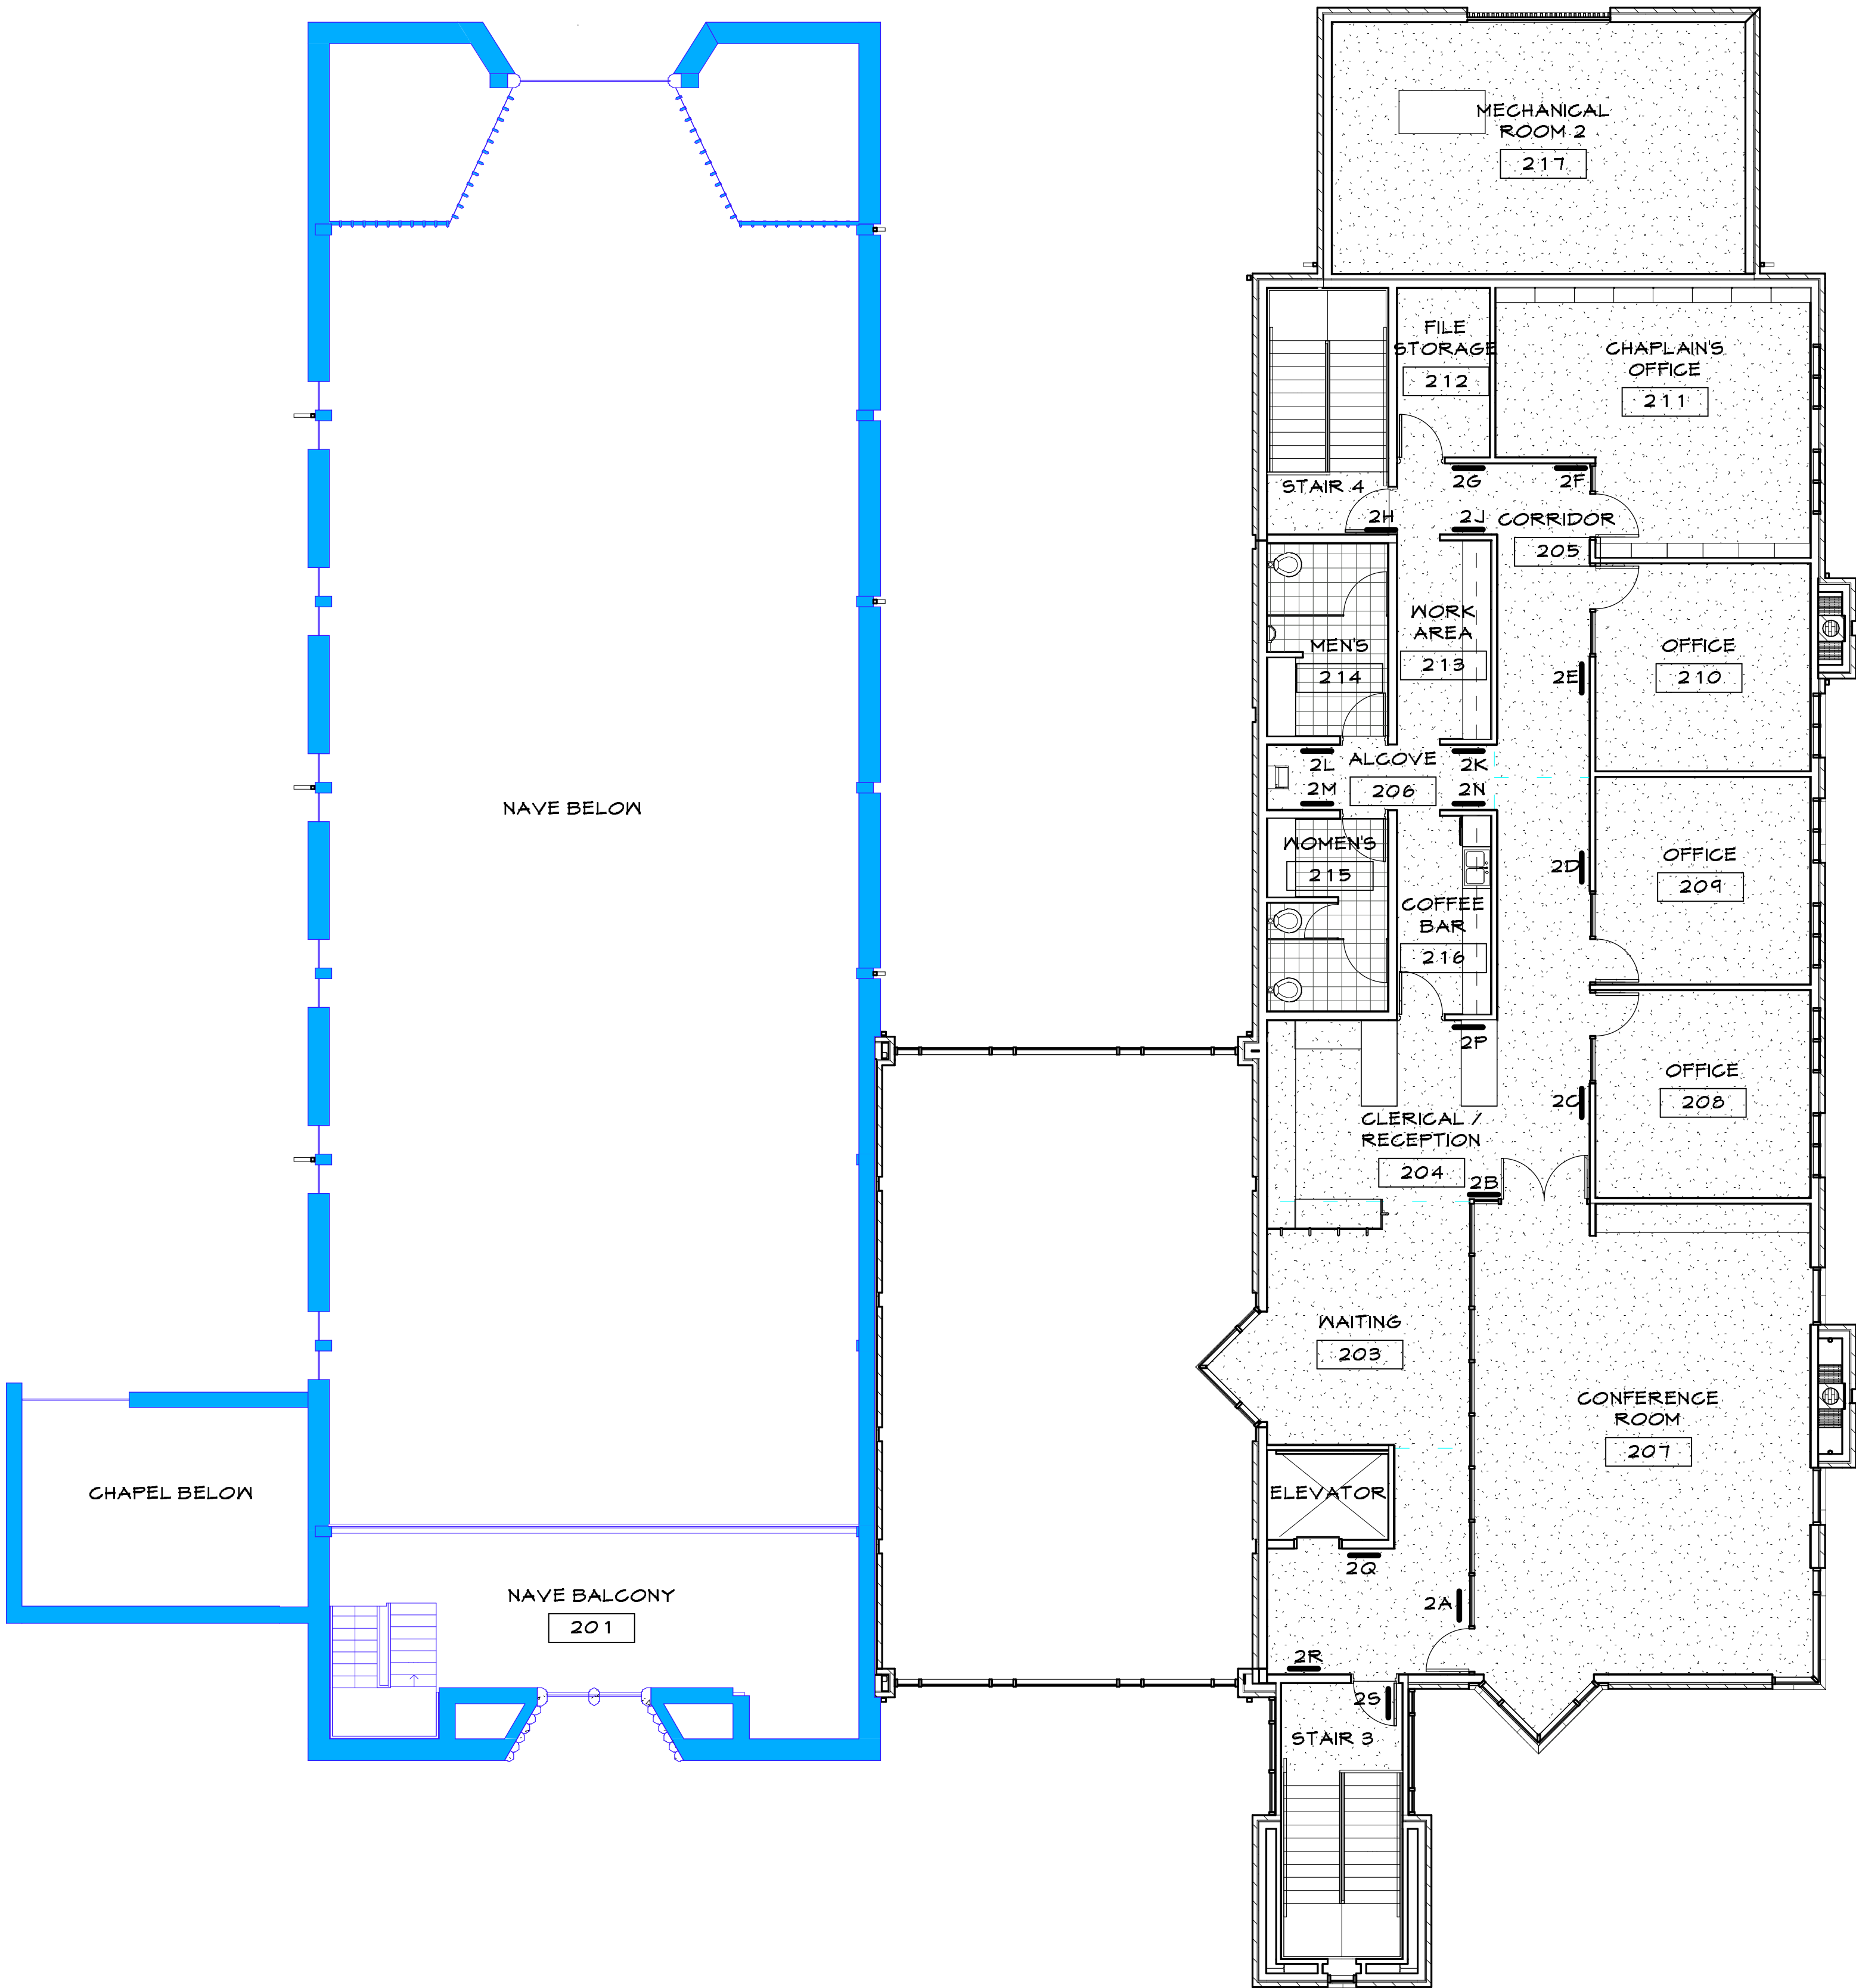

1 LEVEL 2 SIGNAGE/GRAPHICS FLOOR PLAN
1/8" = 1'-0"