

CURTAIN WALL
PANEL TYPES

- 1 Type IG-DP-1
- 2 Type IG-DP-2
- 3 Type IG-DP-3
- 4 Type IG-DP-4
- 5 Type SG-CT
- 6 Bronze Metal Storefront Panel

PROJECT

REMODEL AND
ADDITION TO:
SHARP CHAPEL

Sharp Memorial
Chapel

THE UNIVERSITY OF
TULSA
600 SOUTH
COLLEGE AVENUE
TULSA, OKLAHOMA
74104

ARCHITECT

BRIAN
LLOYD
FREESE
ARCHITECTURE

0144 S. LEROY
SUITE 200
TULSA, OKLAHOMA
74104-1001
TELEPHONE
918.744.7887

CONSULTANT

SCALE

APPROVAL / DATE

KEY PLAN

DRAWN BY
DF / CT / G.M.V. / J.M.S

SCALE
1/4" = 1'-0"

DATE
11/08/02


REVISED
11/08/02

PROJECT NO.
0101


FILE NAME

PAGE
CURTAIN WALL ELEVATIONS


A 1 1.2

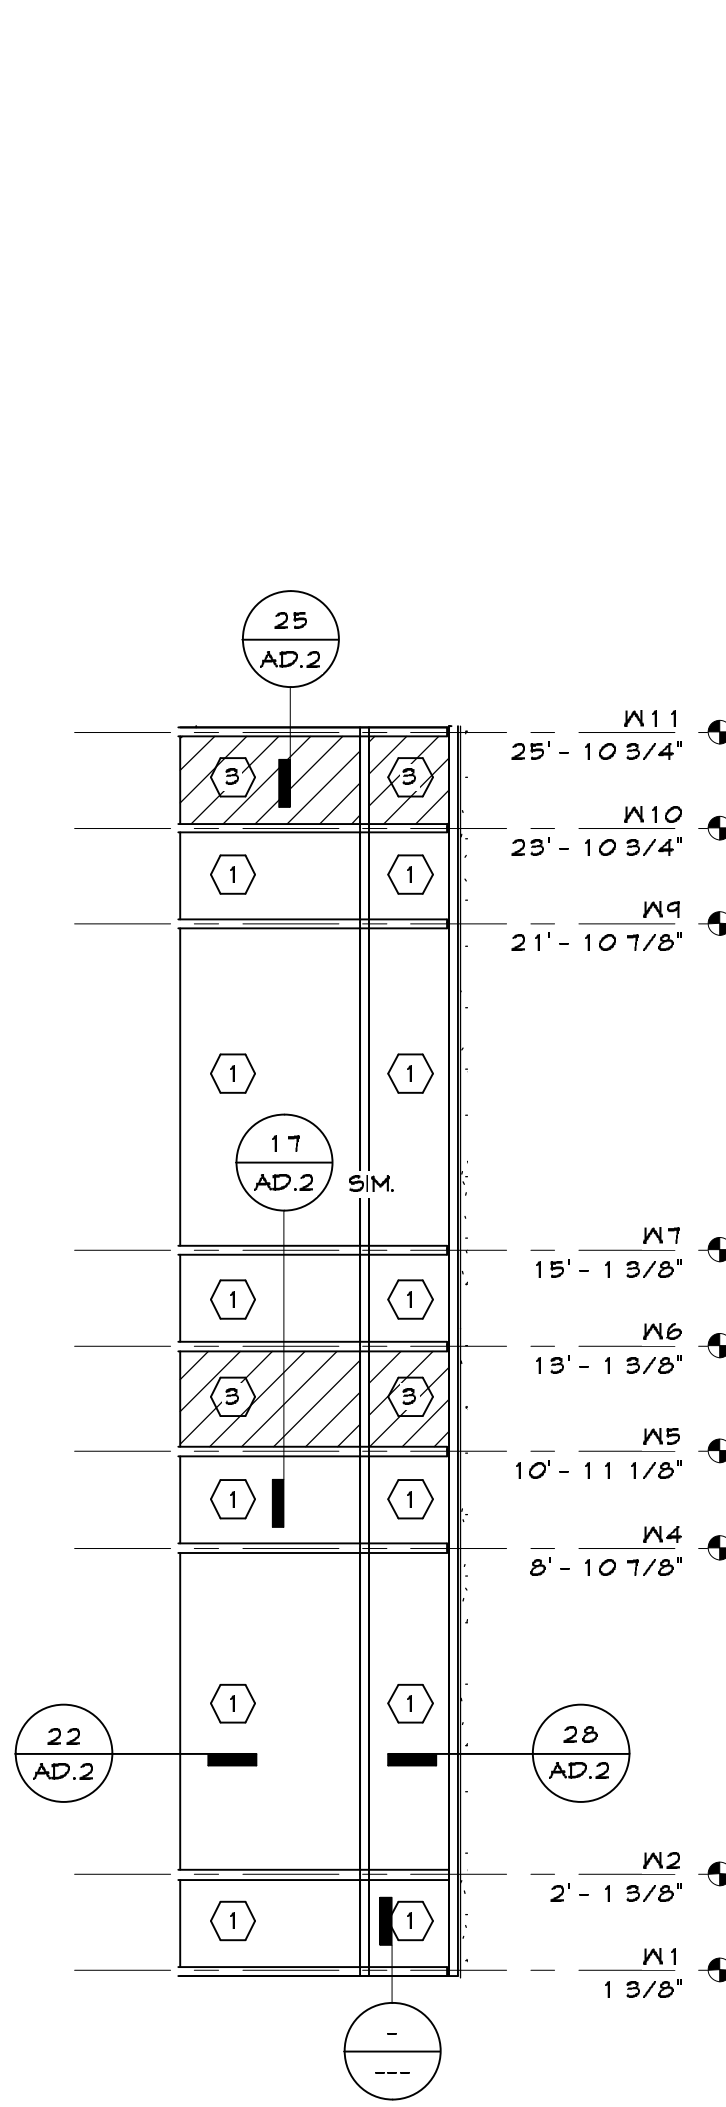


5 RM 115 - BAY
1/4" = 1'-0"
NORTH EAST
FACE IS A
MIRROR IMAGE

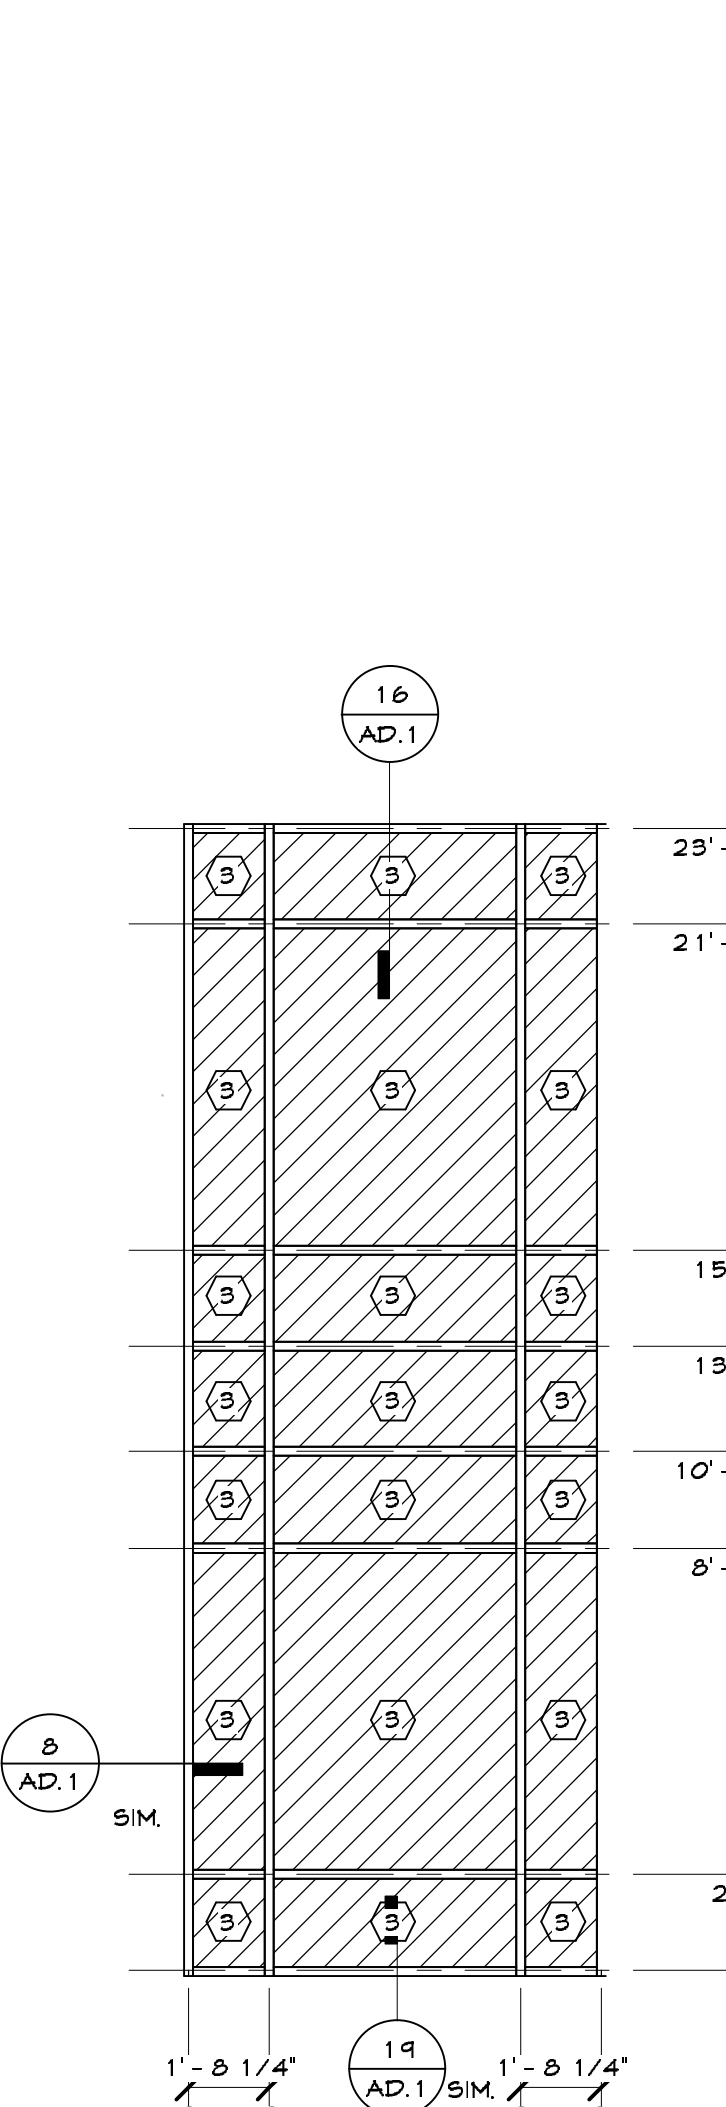


4 RM 114 - WEST
1/4" = 1'-0"

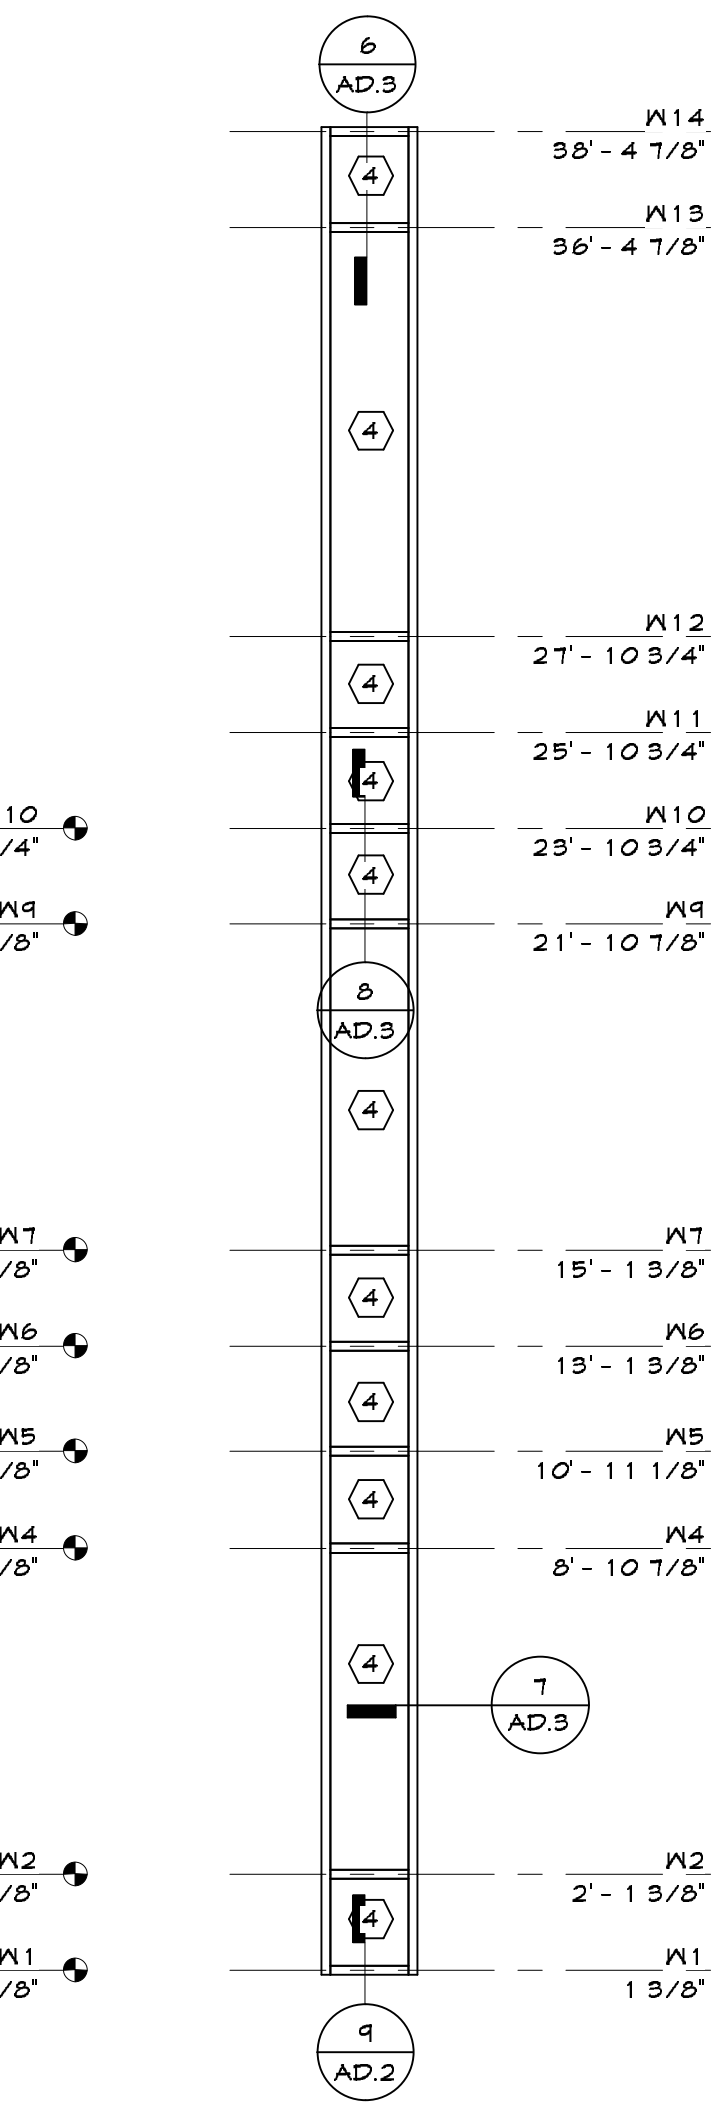


3 CW - W. RM 112
1/4" = 1'-0"

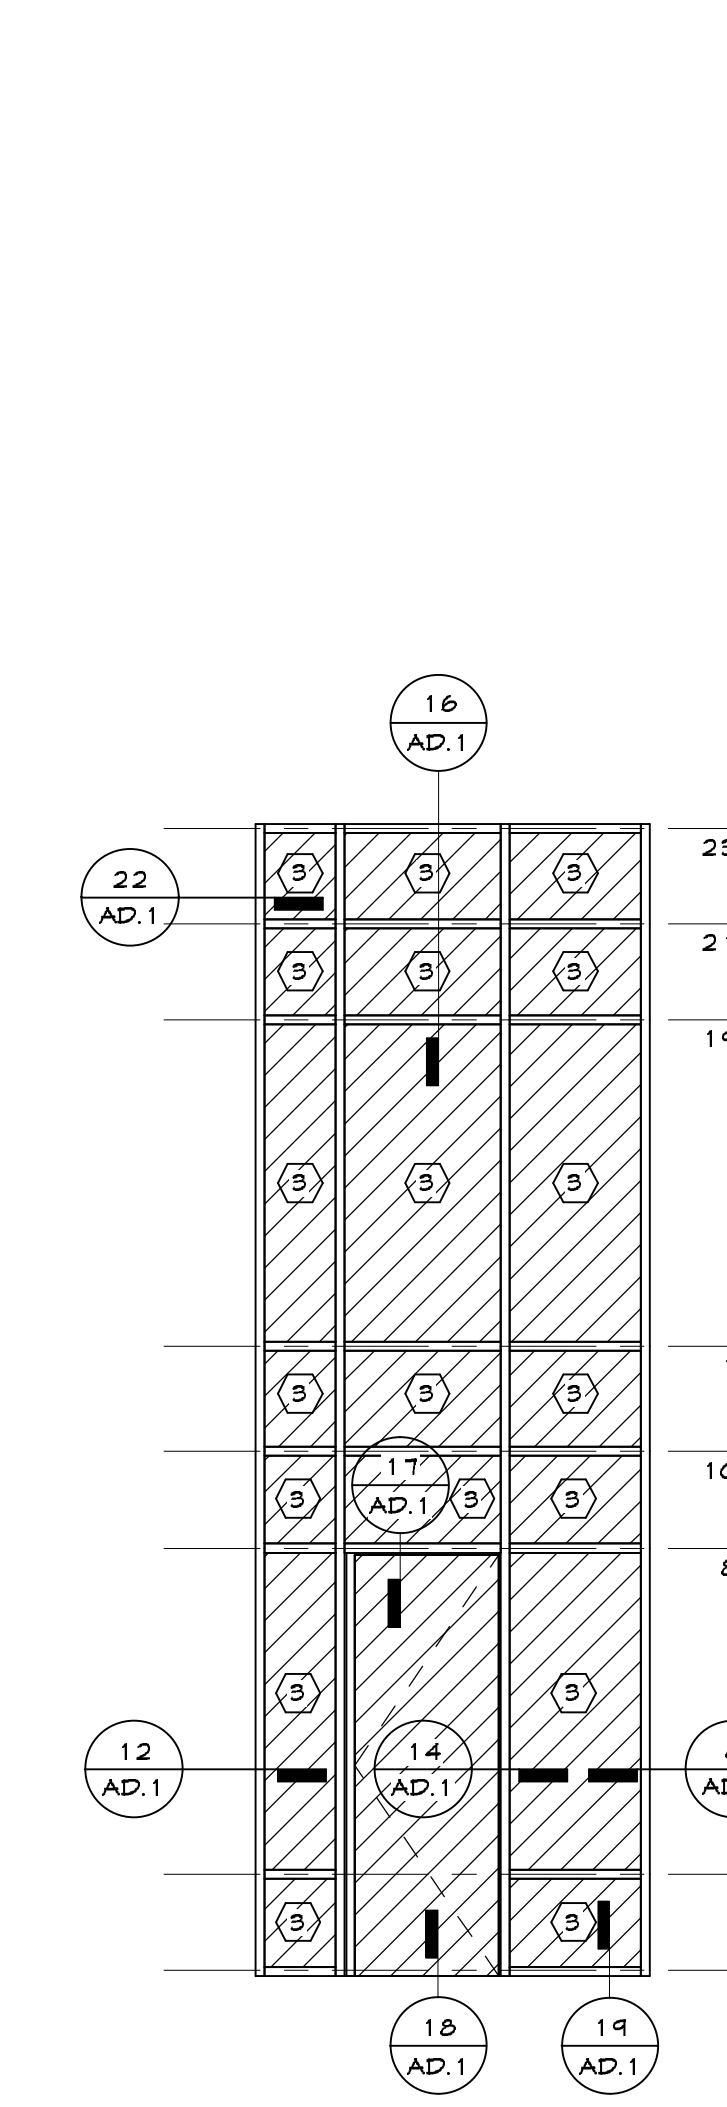


2 RM 114 - EAST
1/4" = 1'-0"

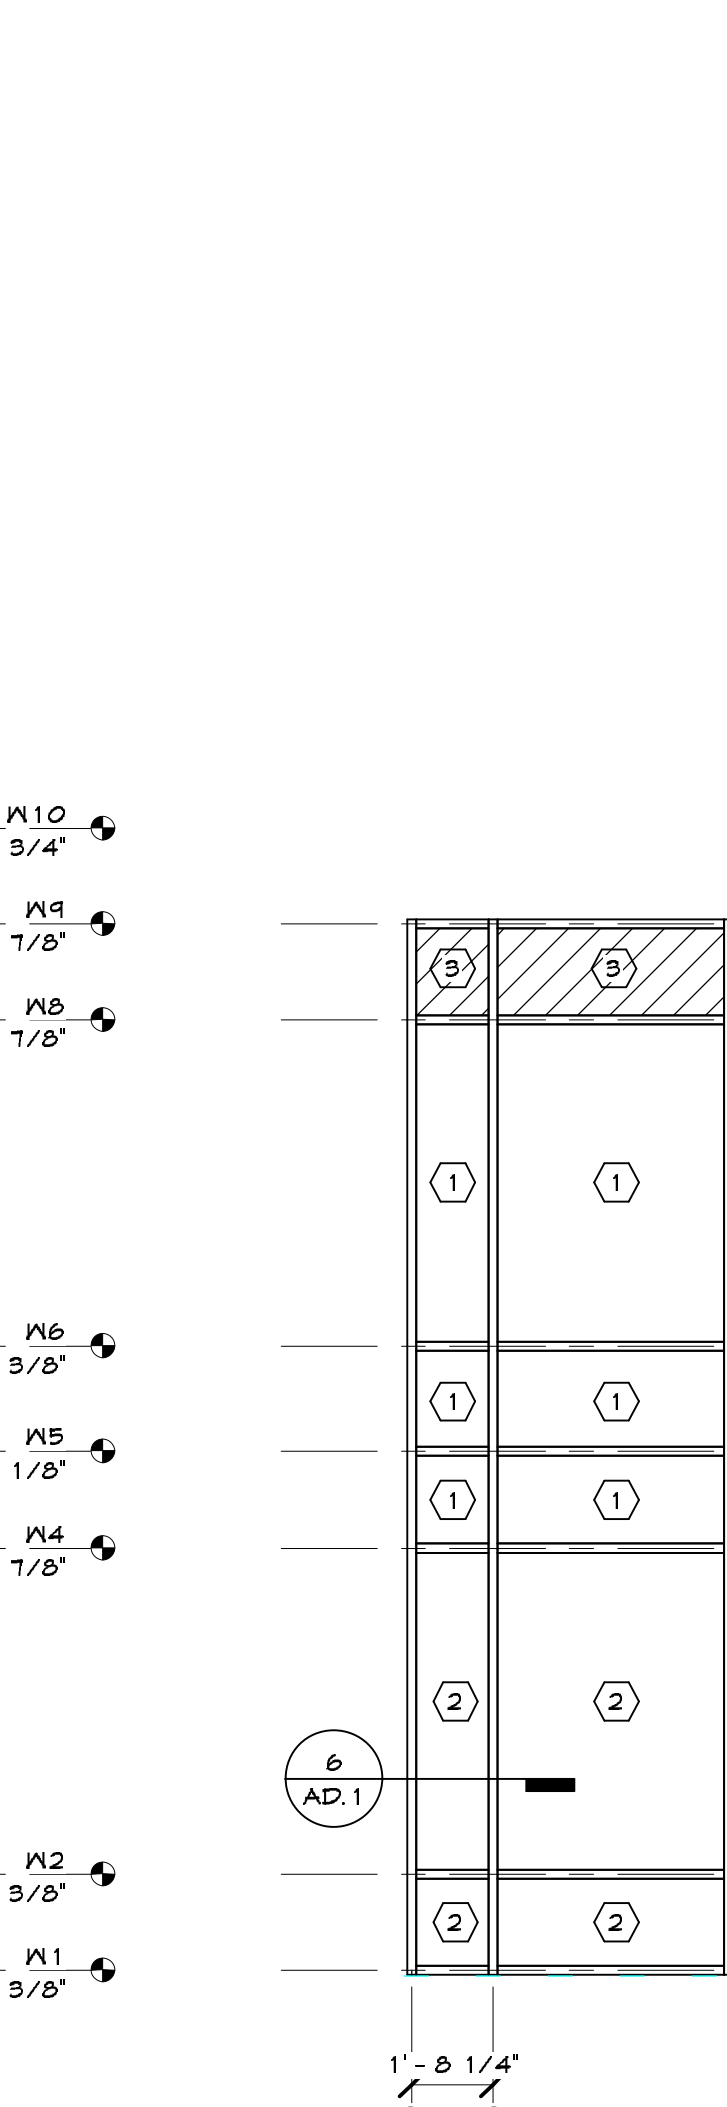


1 RM 112 - NORTH
1/4" = 1'-0"

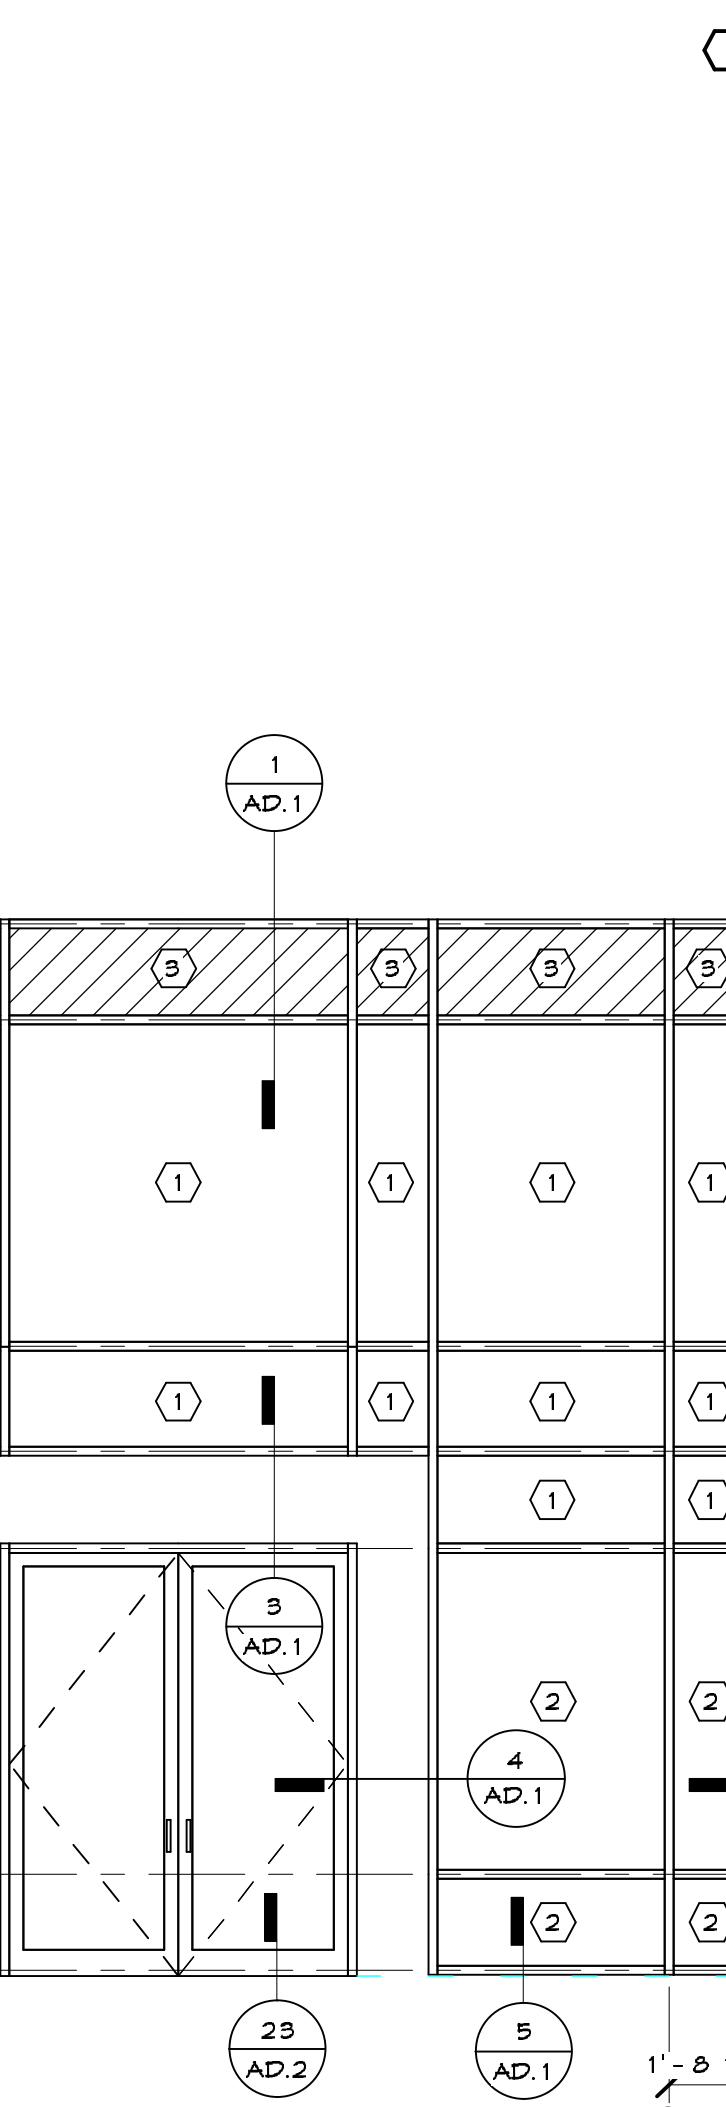


8 RM 115 @ FIRE PLACE
1/4" = 1'-0"

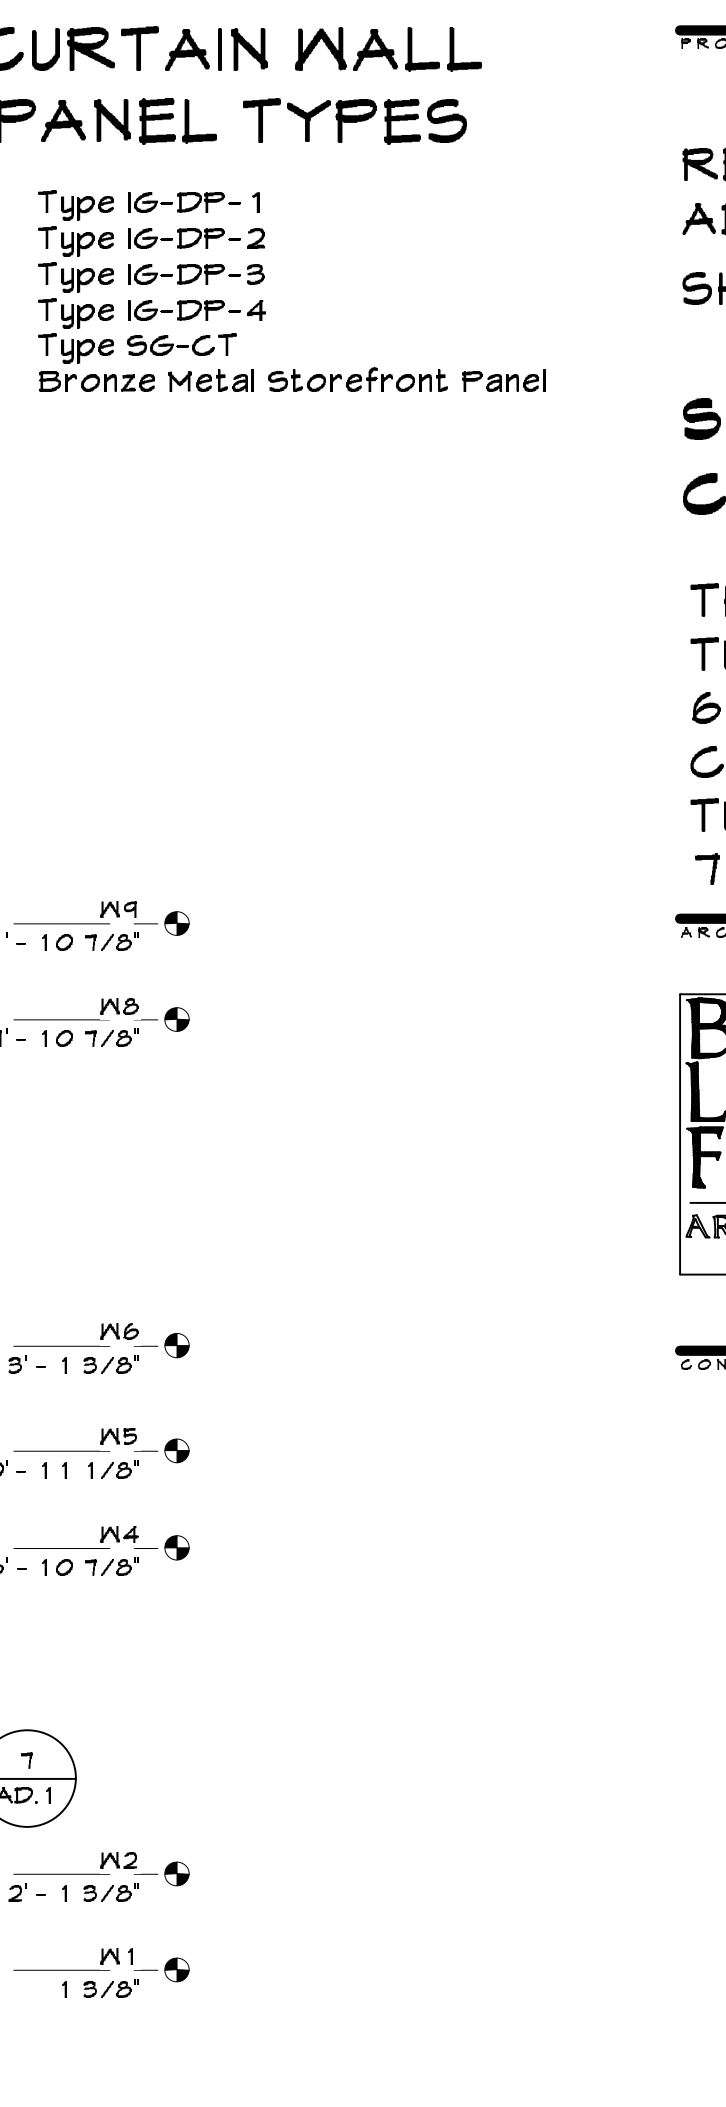


7 RM 115 - WEST
1/4" = 1'-0"

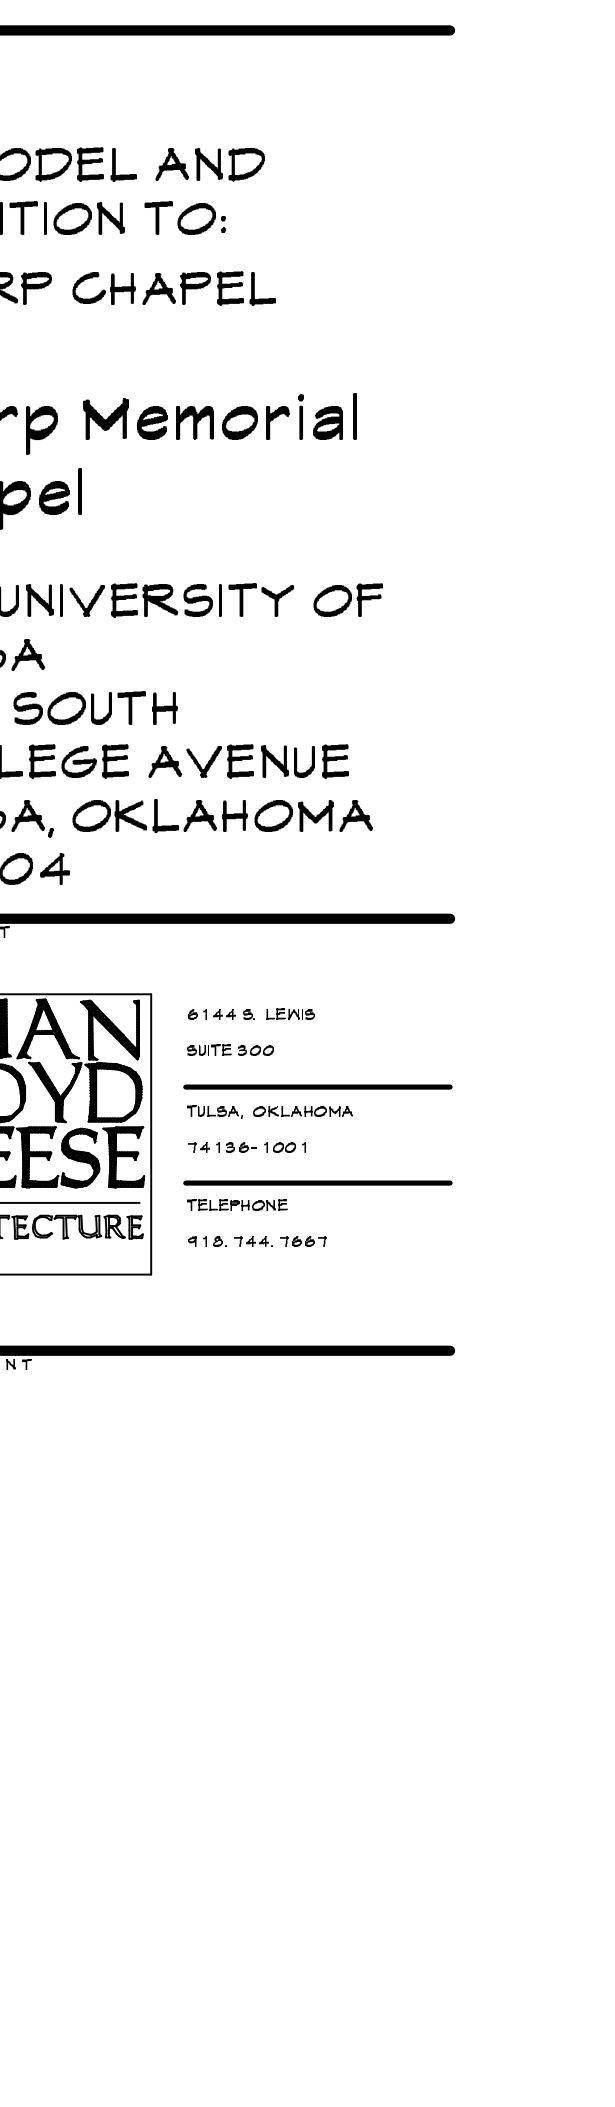


6 RM 115 - NORTH
1/4" = 1'-0"

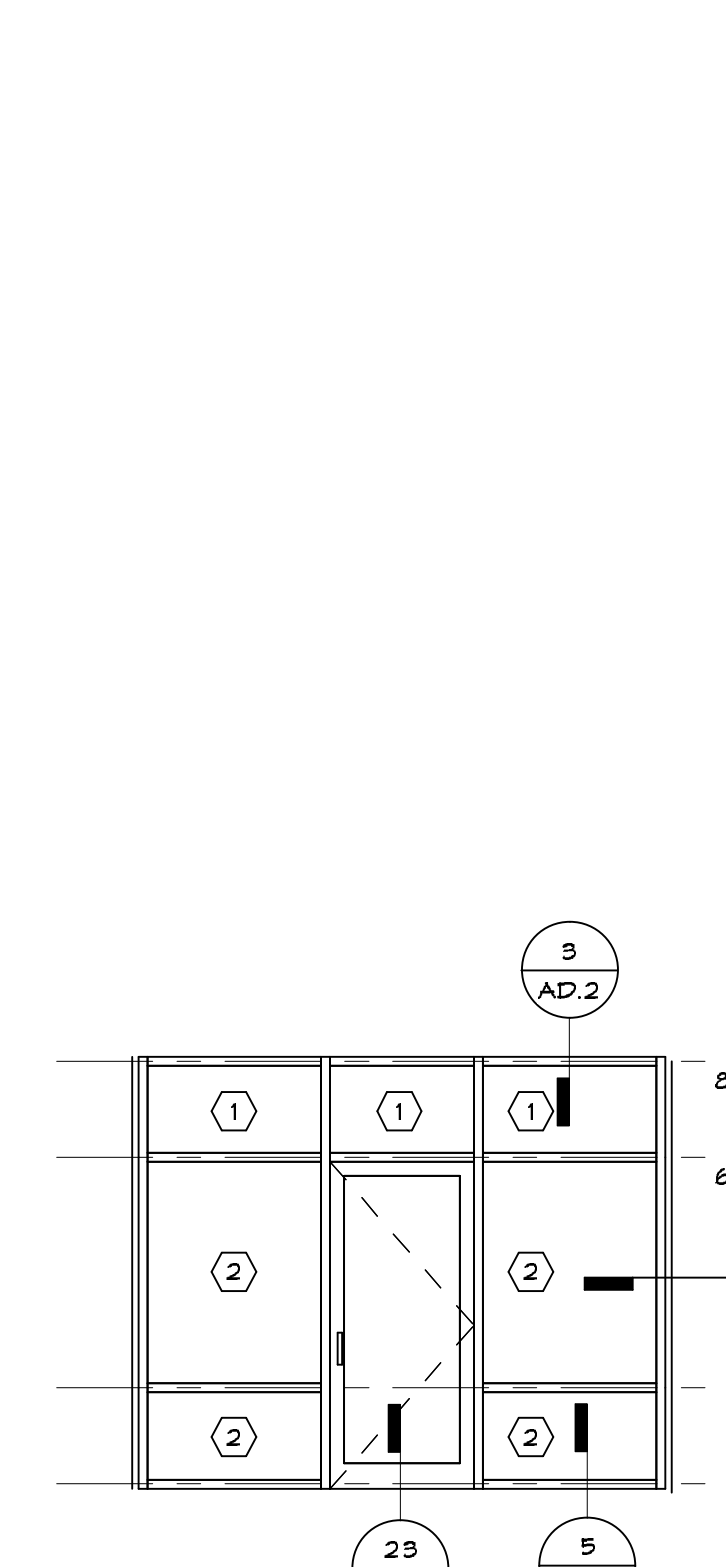


11 RM 125 - EAST
1/4" = 1'-0"

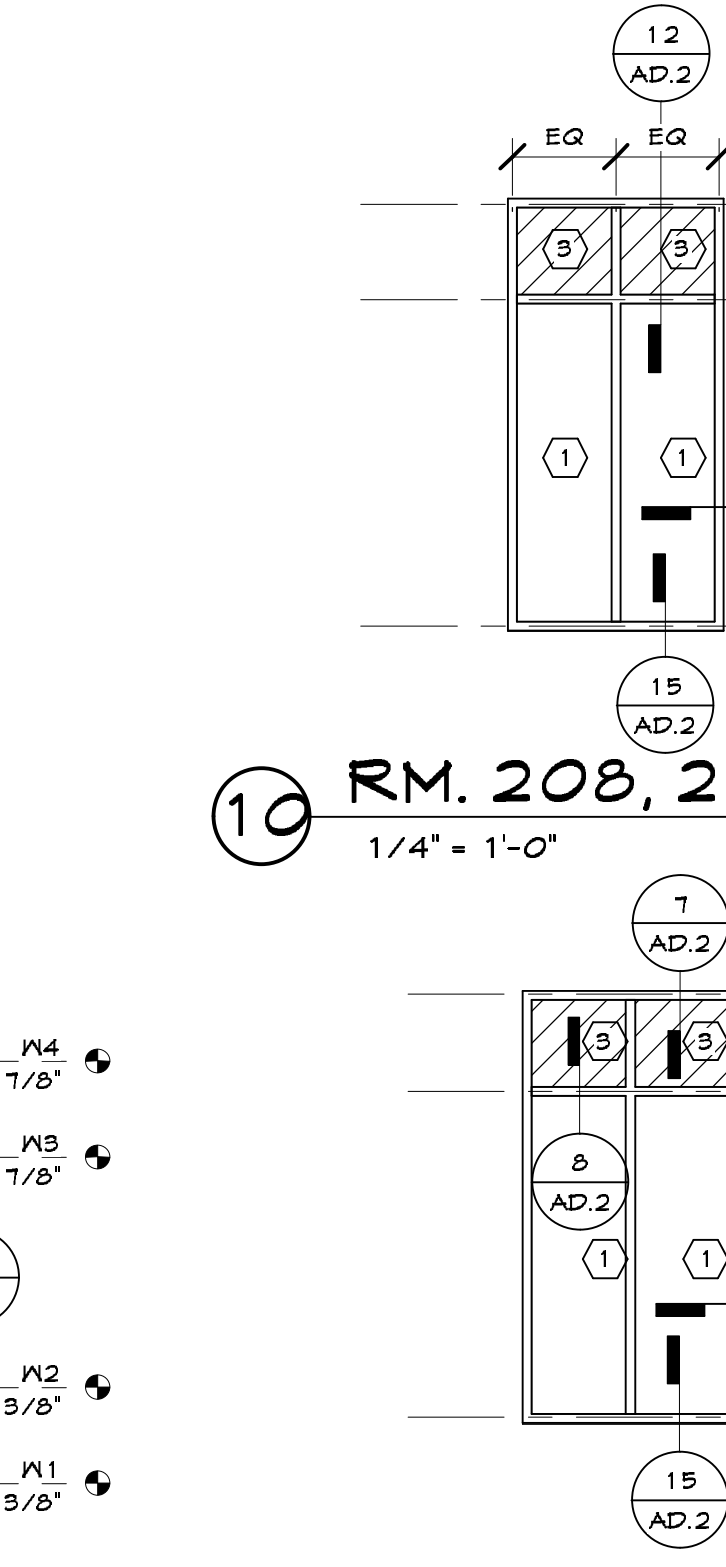


10 RM. 118, 209, 210, & 211
1/4" = 1'-0"

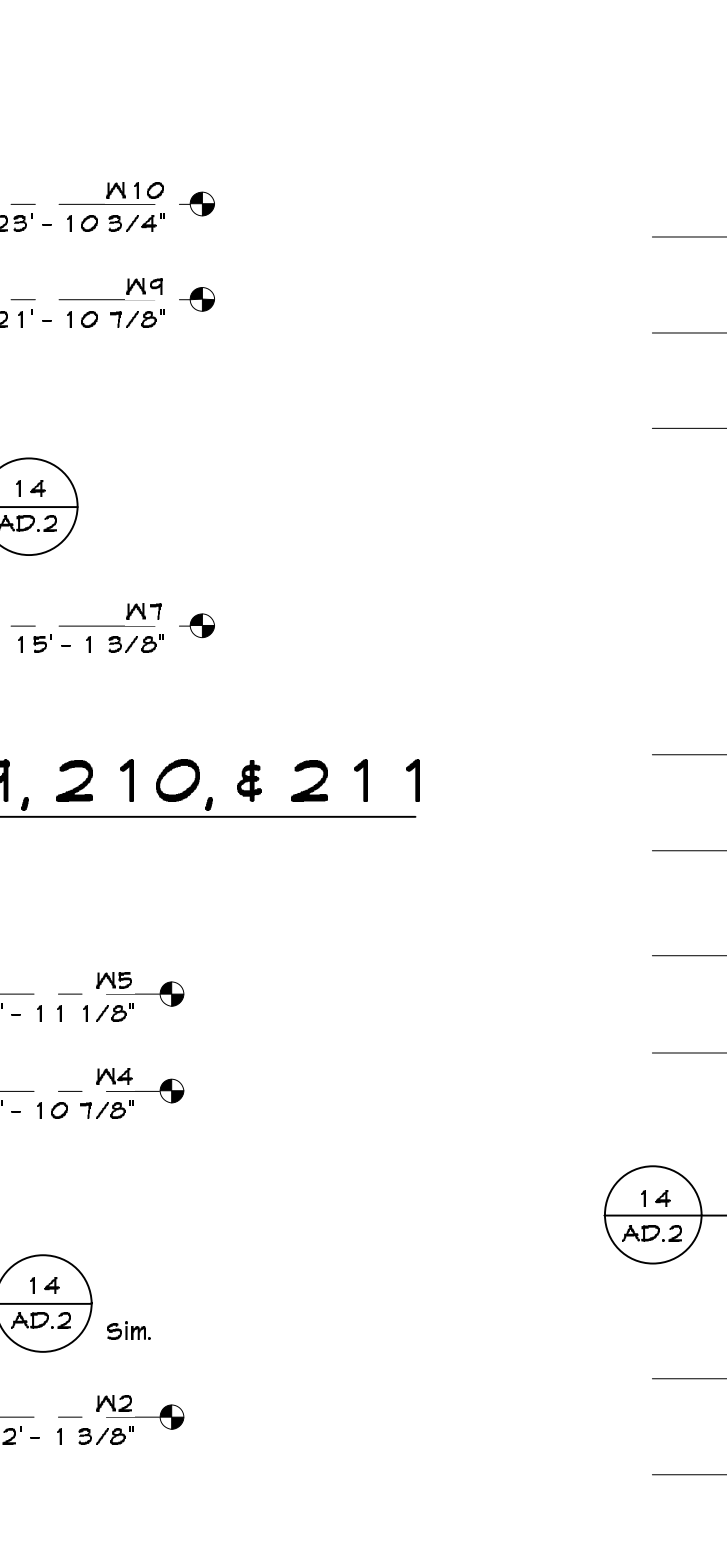


13 RM 203 - BAY
1/4" = 1'-0"
SOUTH EAST
FACE IS A
MIRROR IMAGE

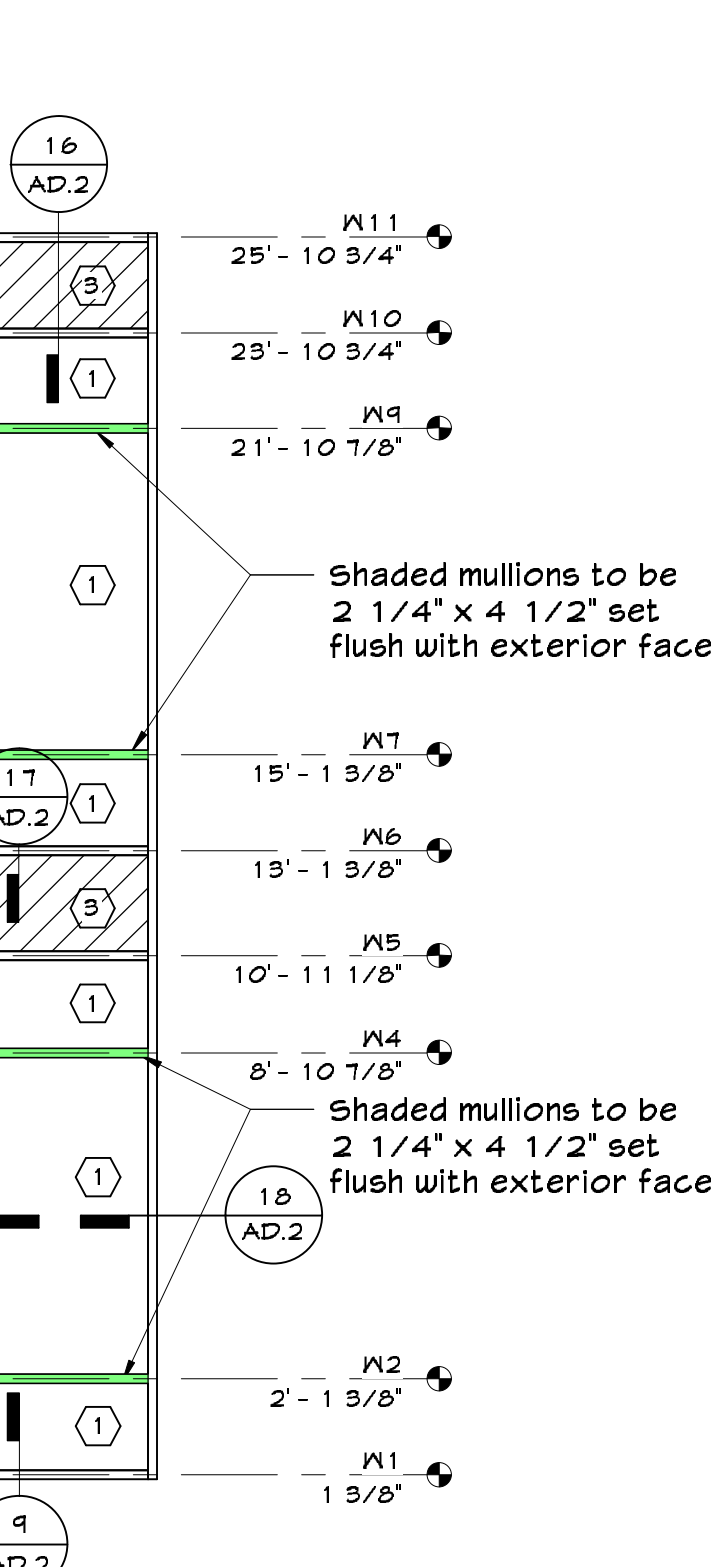


12 RM 112 - SOUTH
1/4" = 1'-0"

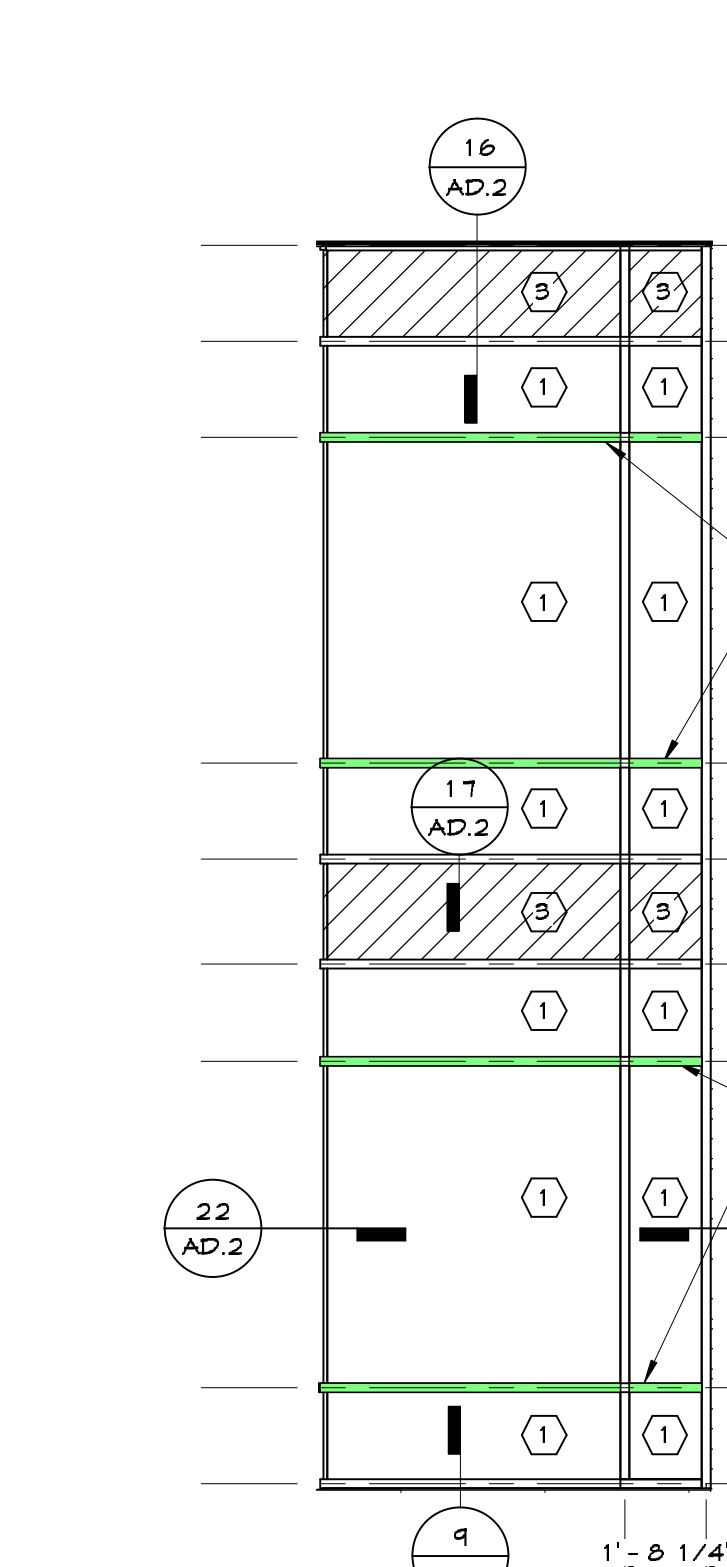

12 RM 112 - SOUTH
1/4" = 1'-0"

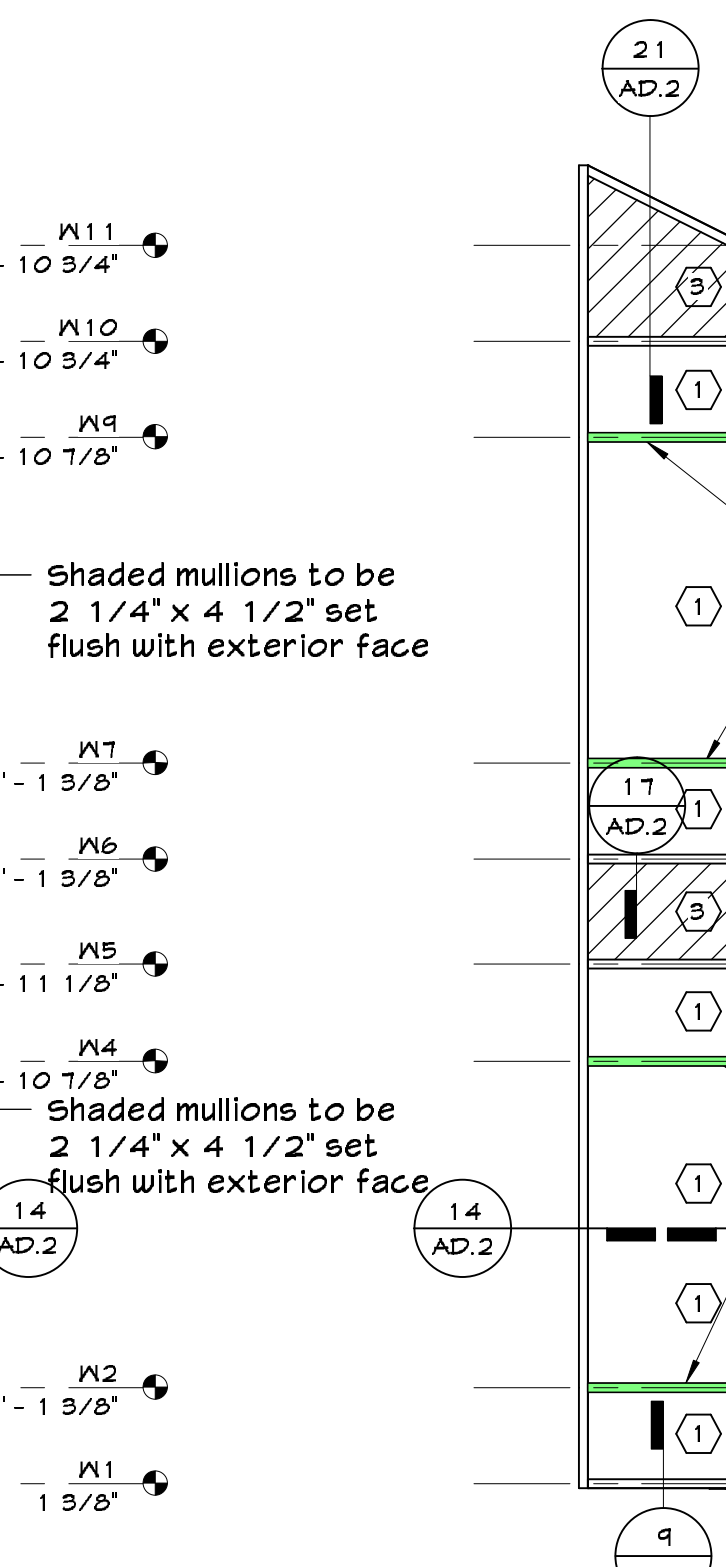

12 RM 112 - SOUTH
1/4" = 1'-0"

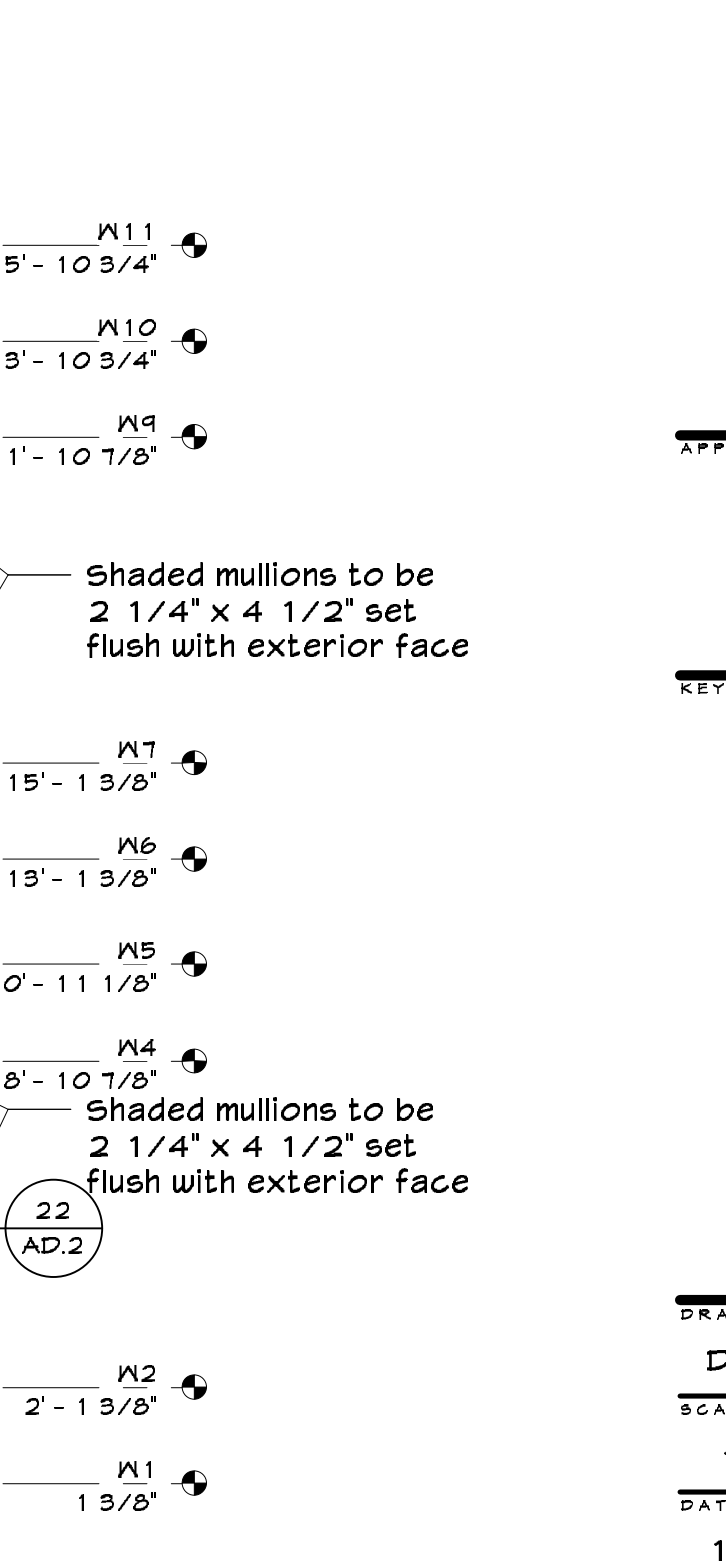

12 RM 112 - SOUTH
1/4" = 1'-0"



12 RM 112 - SOUTH
1/4" = 1'-0"

NOTE: FOR ALL DETAILS
THIS ELEVATION RE:
1/AD 11.2