




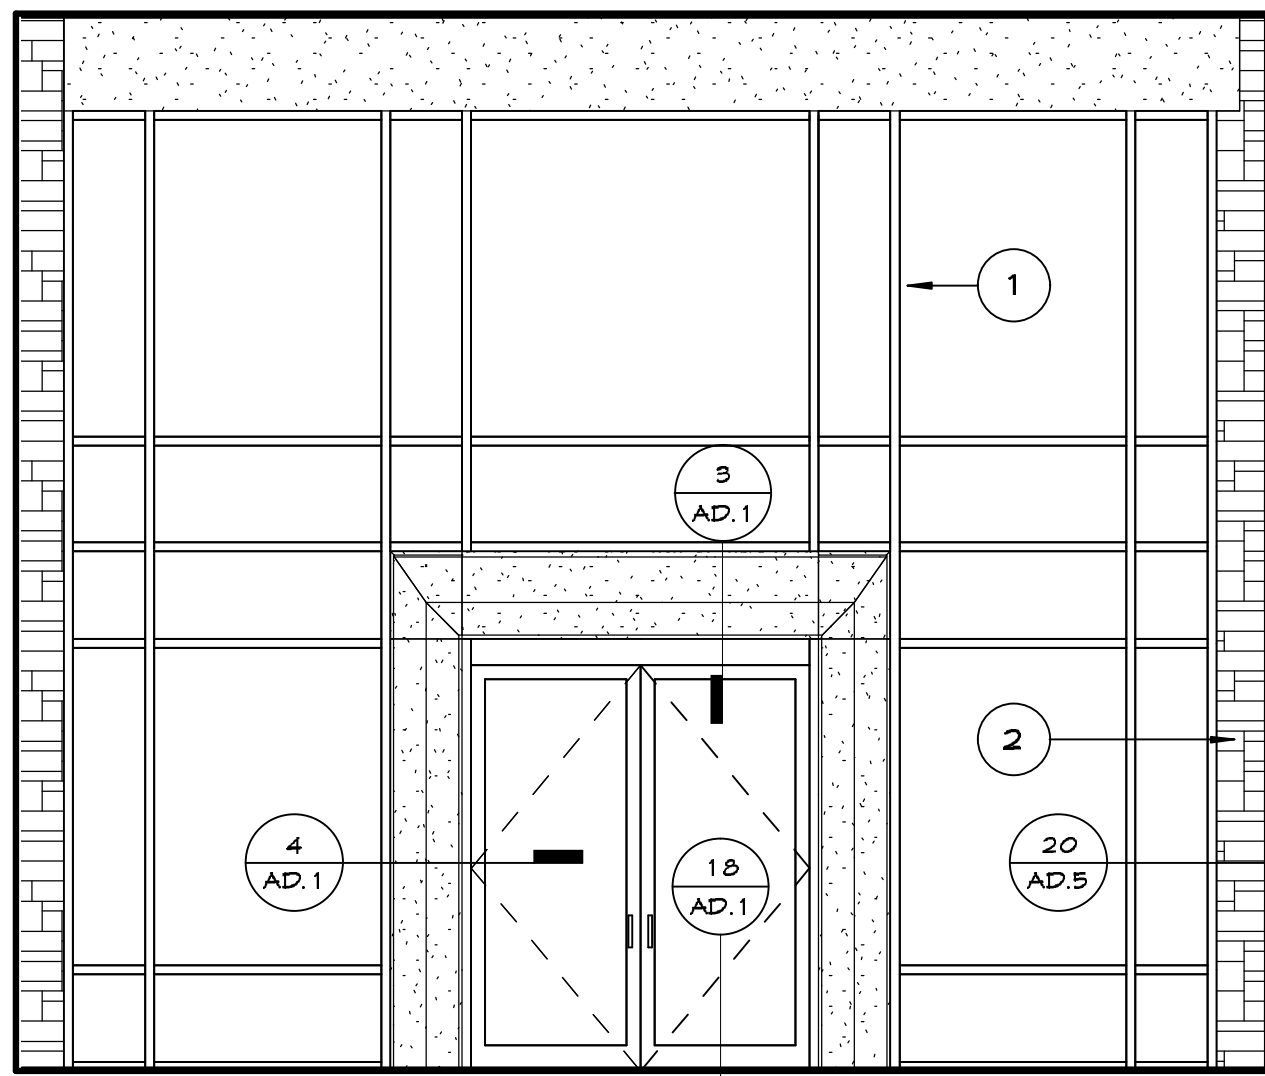

3 LOBBY 112 - SOUTH
1/4" = 1'-0"

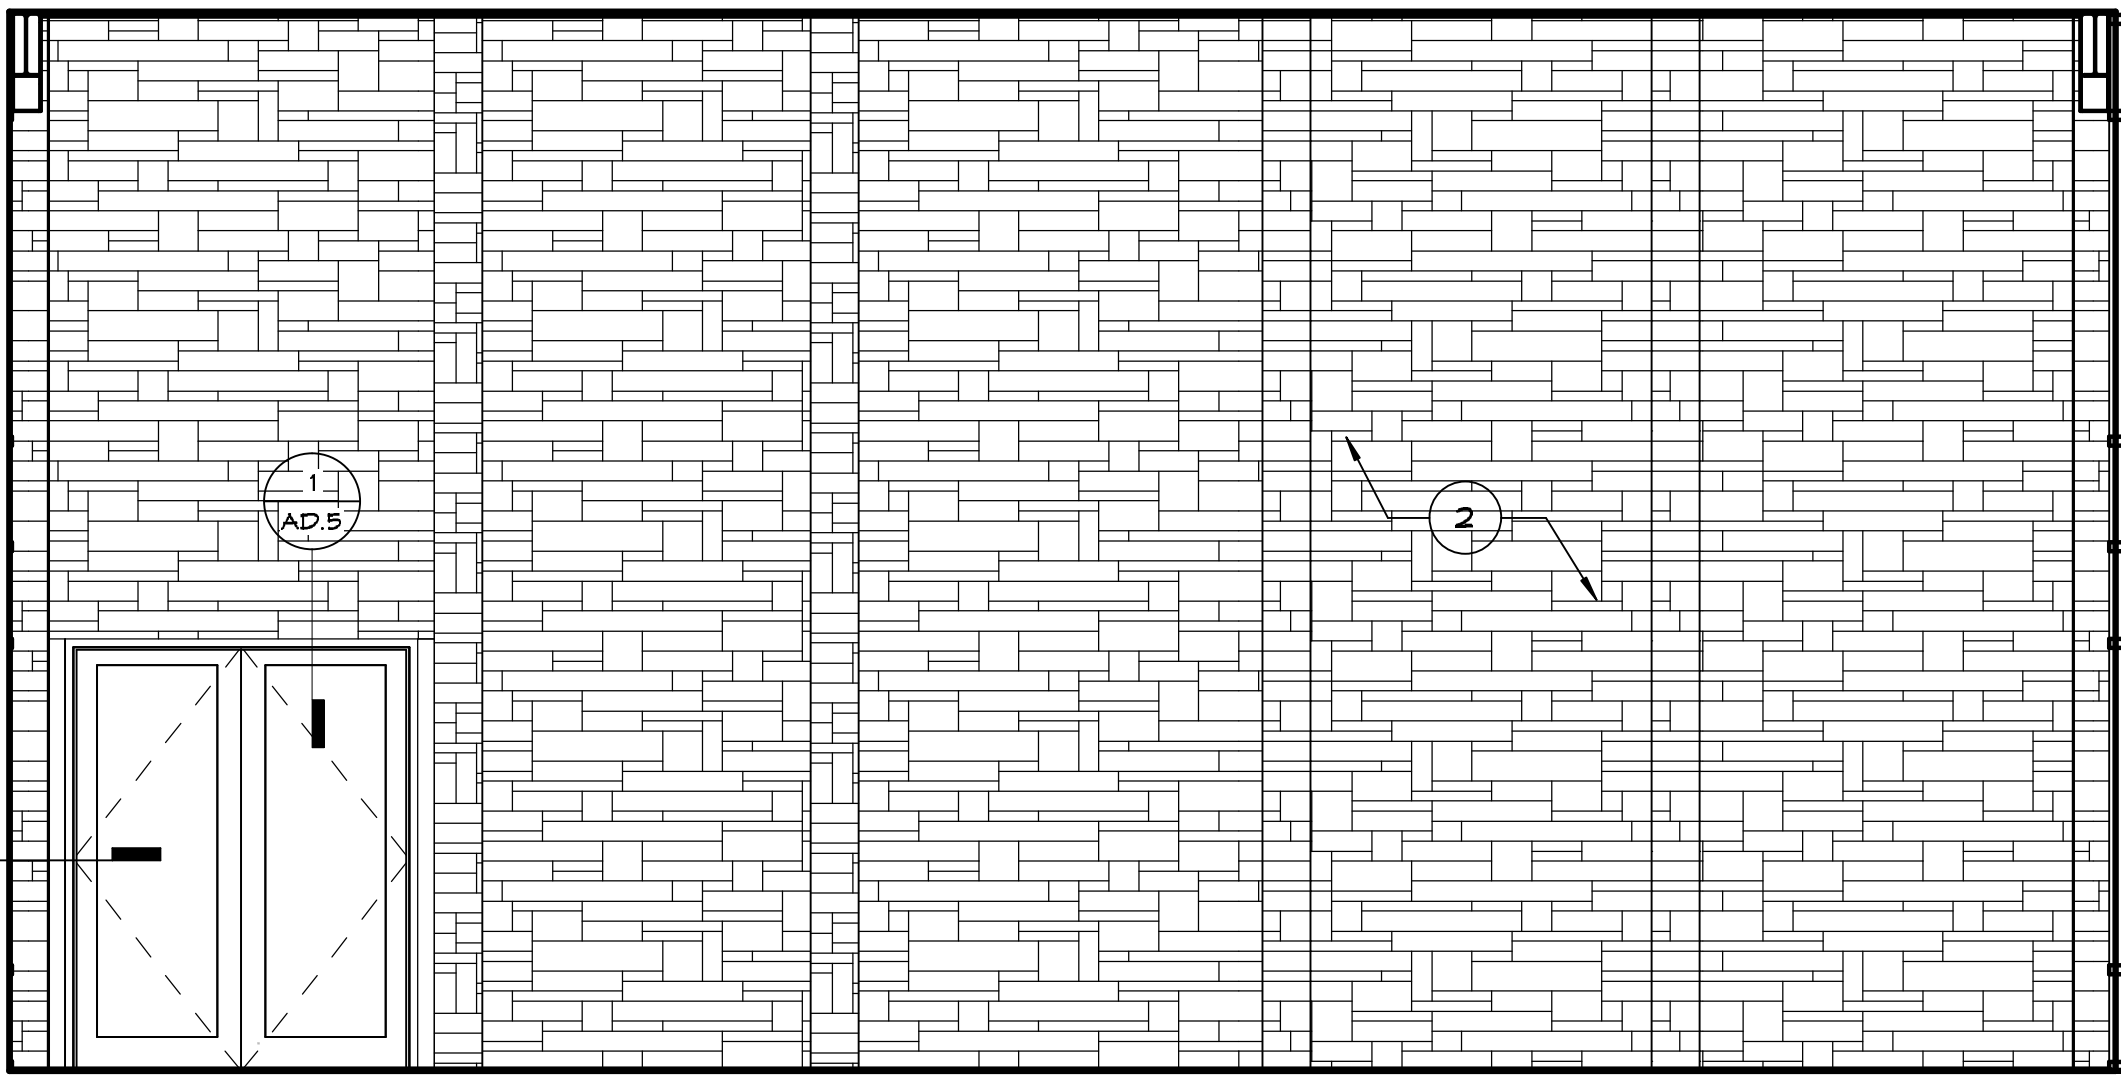

2 LOBBY 112 - EAST
1/4" = 1'-0"

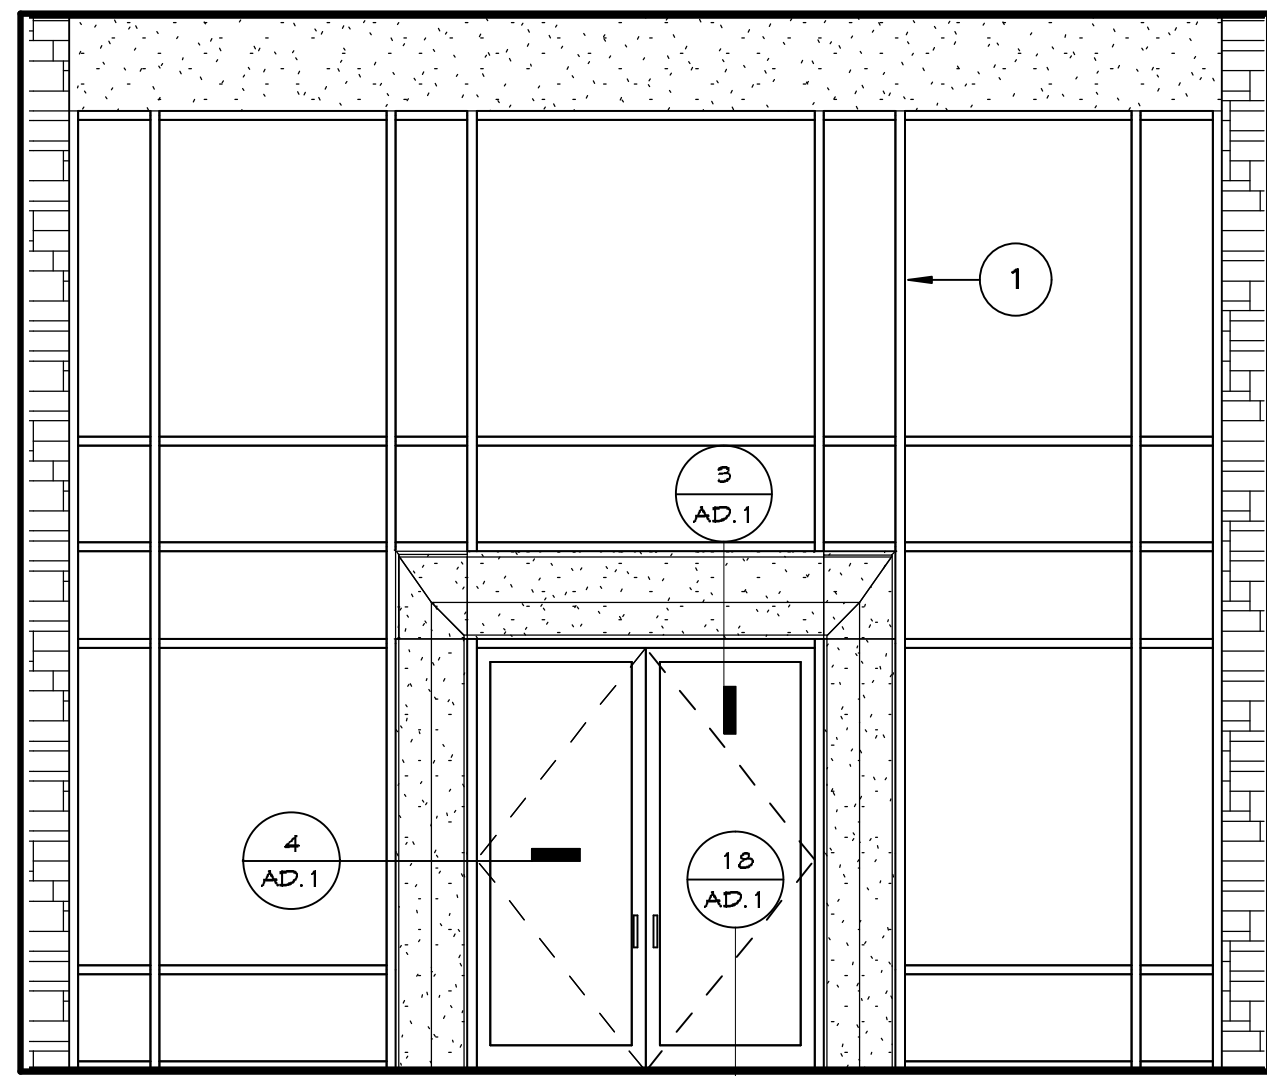

1 LOBBY 112 - NORTH
1/4" = 1'-0"

KEYNOTES - INTERIORS

- 1 Aluminum curtain wall glazing system.
- 2 New stone veneer.
- 3 Painted GPDN.
- 4 Not used.
- 5 Countertop
- 6 Mirror, surface mounted.
- 7 Hollow metal transom panel to match doors.
- 8 Elevator door.
- 9 Wood base per finish schedule.
- 10 Slate base per finish schedule.
- 11 Alum storefront glazing system per spec.
- 12 Mirror
- 13 Fireplace
- 14 Cantilevered cast stone hearth.
- 15 Electric water cooler.
- 16 Wall finish per finish schedule A11.1
- 17 GPDN soffit.
- 18 Grill per spec's
- 19 Panelling per finish schedule.
- 20 Wood shelving with 4" toe kick Re: spec's

REMODEL AND
ADDITION TO:
SHARP CHAPEL

Sharp Memorial
Chapel

THE UNIVERSITY OF
TULSA
600 SOUTH
COLLEGE AVENUE
TULSA, OKLAHOMA
74104

BRIAN
LLOYD
FREESE
ARCHITECTURE

CONSULTANT

SEAL

APPROVAL / DATE

KEY PLAN

DRAWN BY
DF / GT / G.M.V. / J.M.S.

SCALE

1/4" = 1'-0"

DATE

11/05/02

REVISED

11/05/02

PROJECT NO.


0101

FILE NAME


PAGE

INTERIOR ELEVATIONS


A8.1

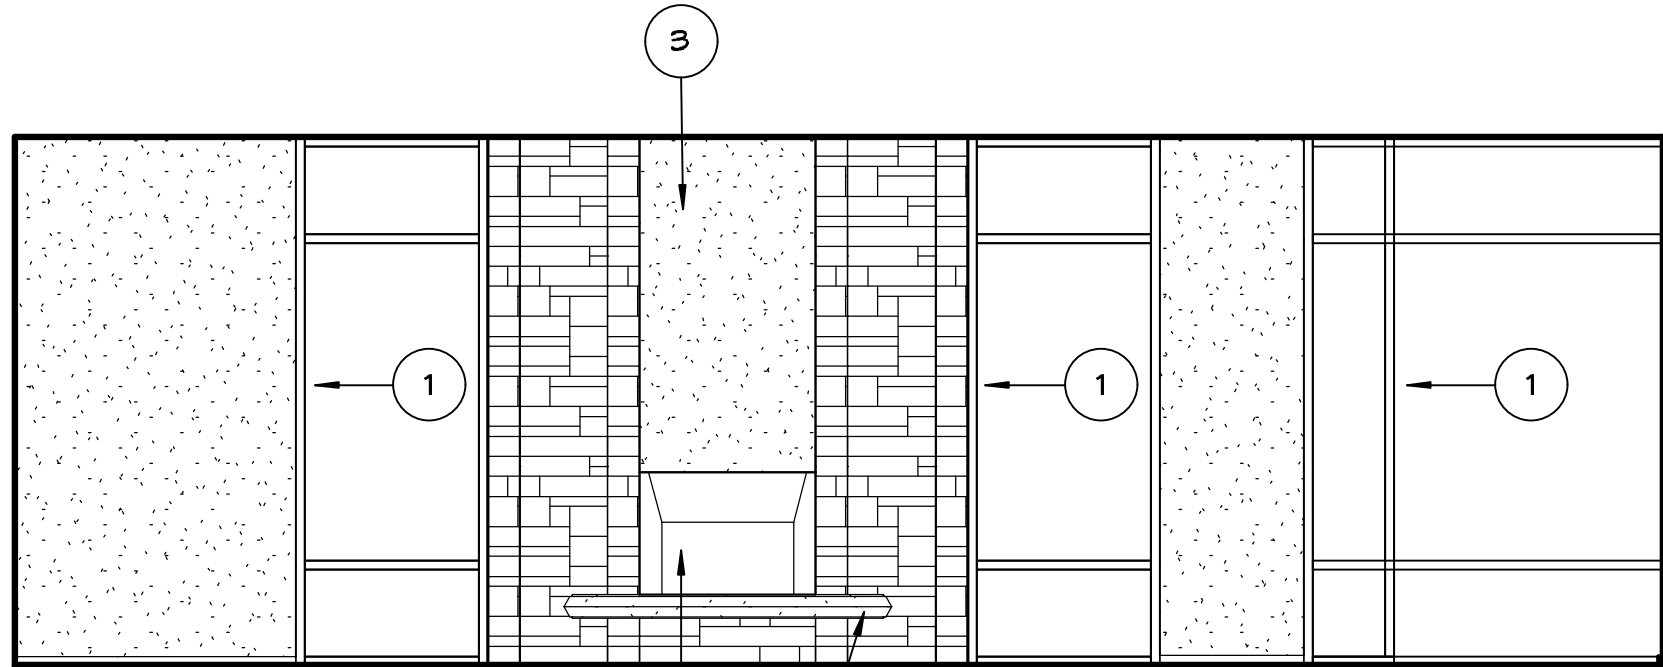


10 RECEPTION ROOM 115 - WEST
1/4" = 1'-0"

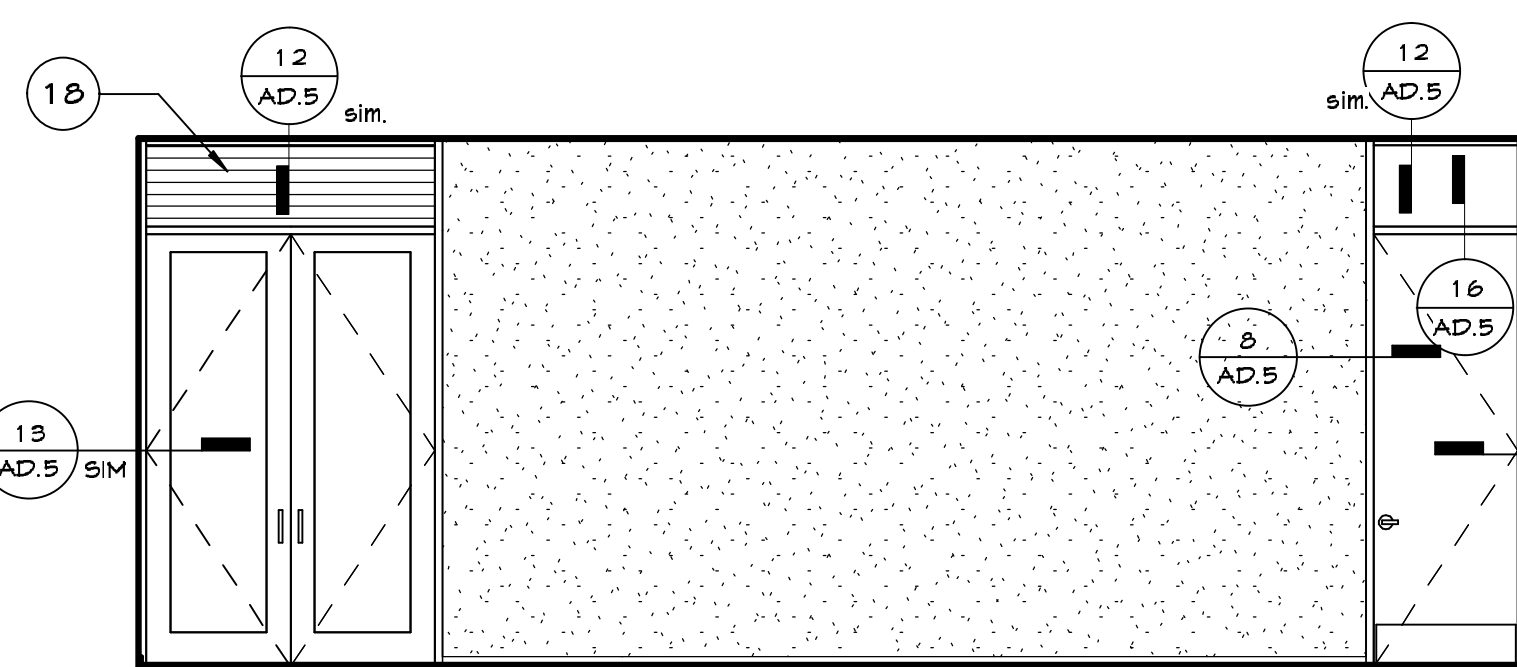


9 RECEPTION ROOM 115 - SOUTH
1/4" = 1'-0"

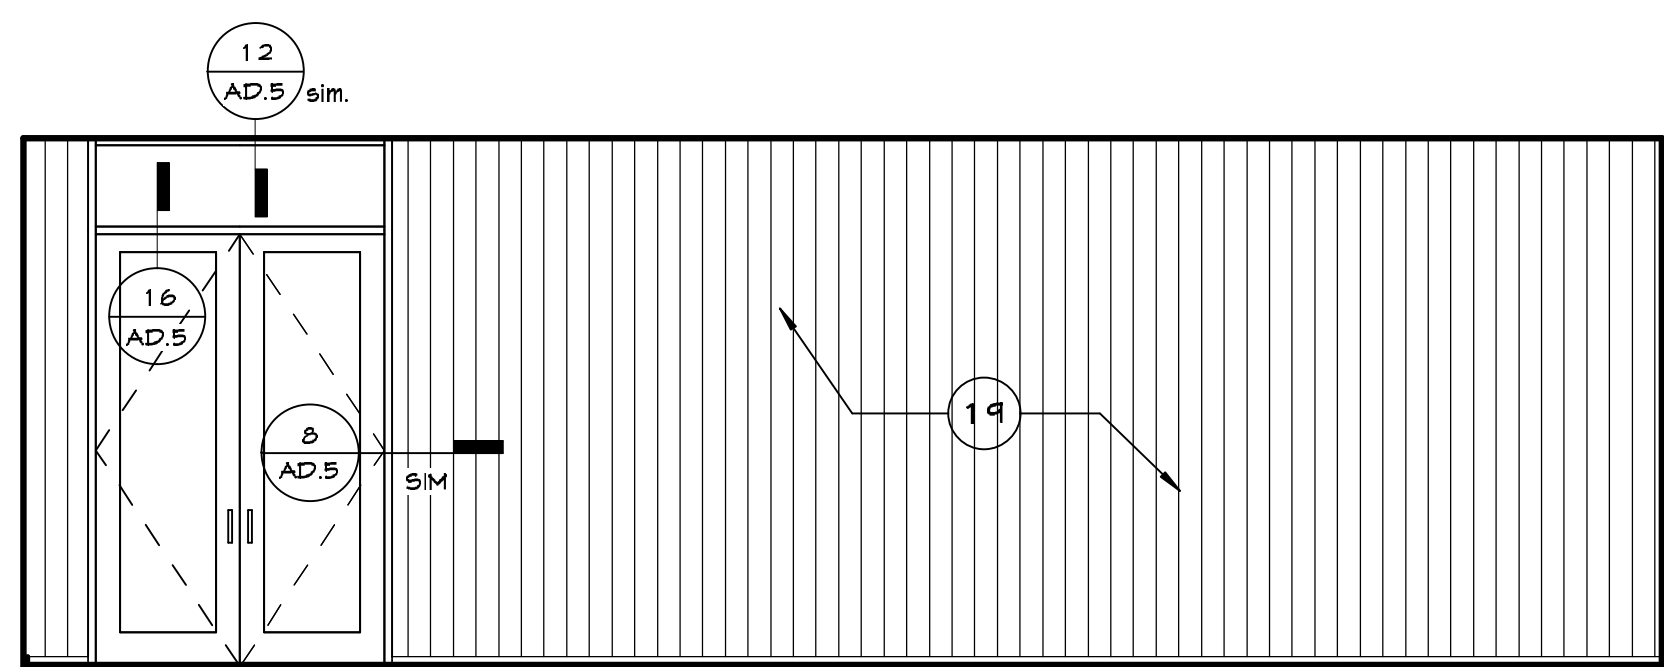

8 RECEPTION ROOM 115 - EAST
1/4" = 1'-0"

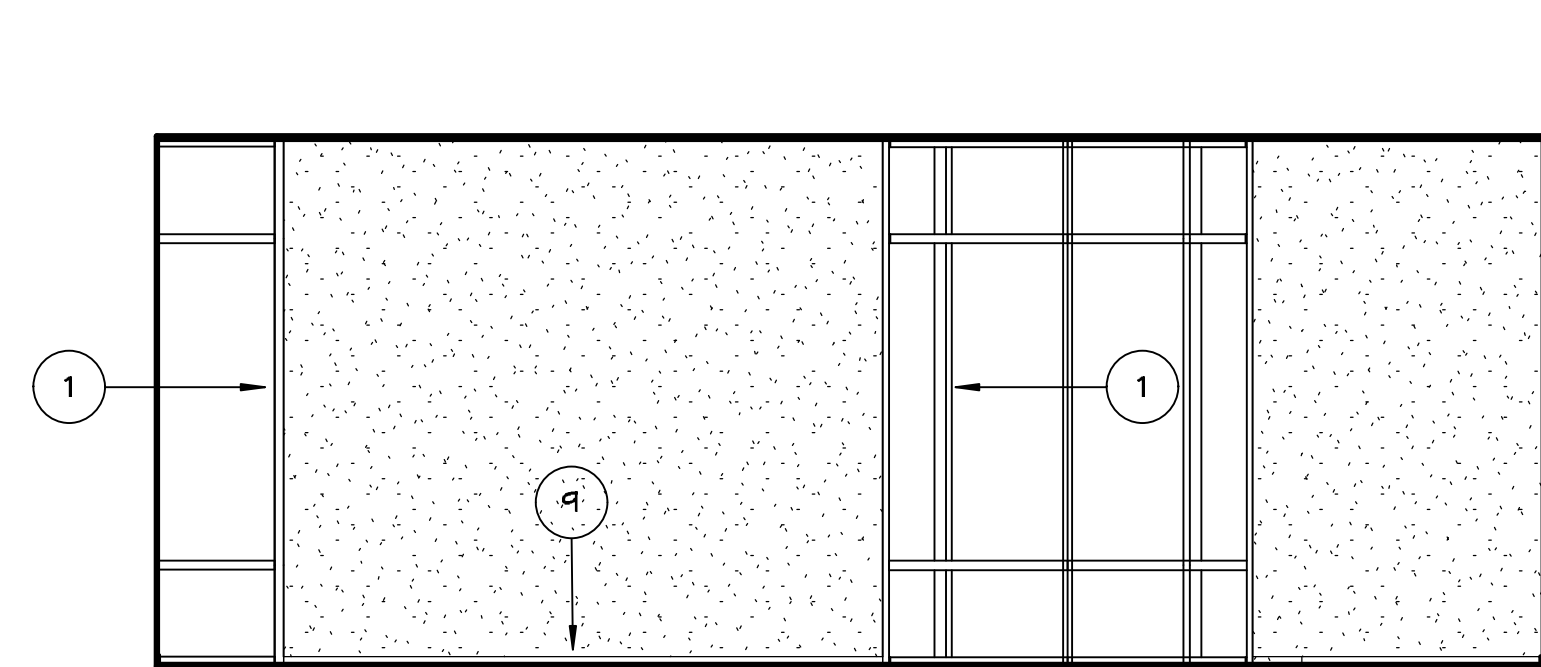


7 RECEPTION ROOM 115 - NORTH
1/4" = 1'-0"

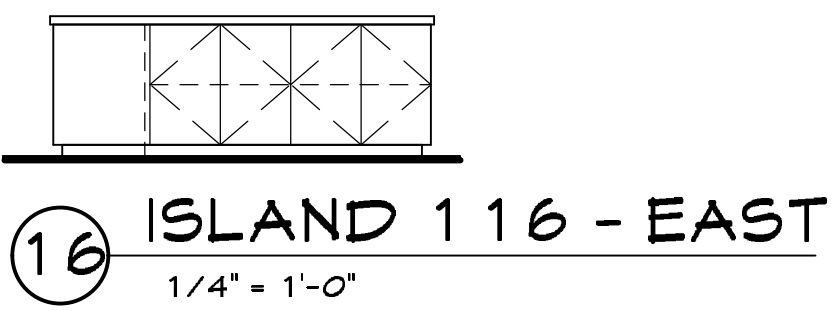


16 ISLAND 116 - EAST
1/4" = 1'-0"




15 ISLAND 116 - SOUTH
1/4" = 1'-0"

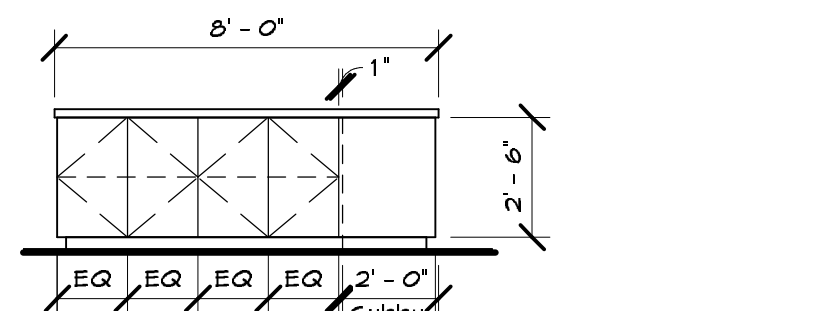


18 ISLAND 116 - WEST
1/4" = 1'-0"

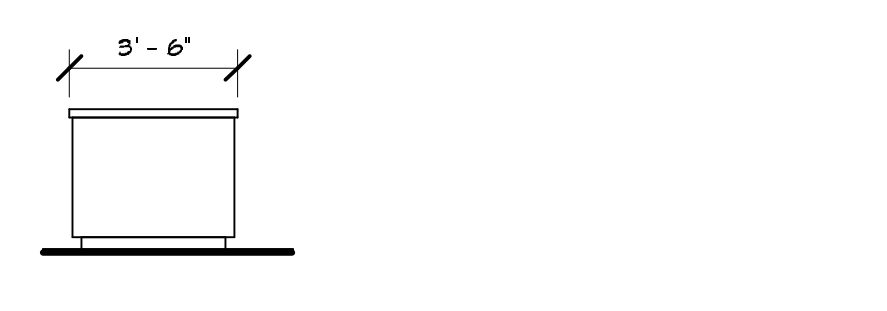


17 ISLAND 116 - NORTH
1/4" = 1'-0"

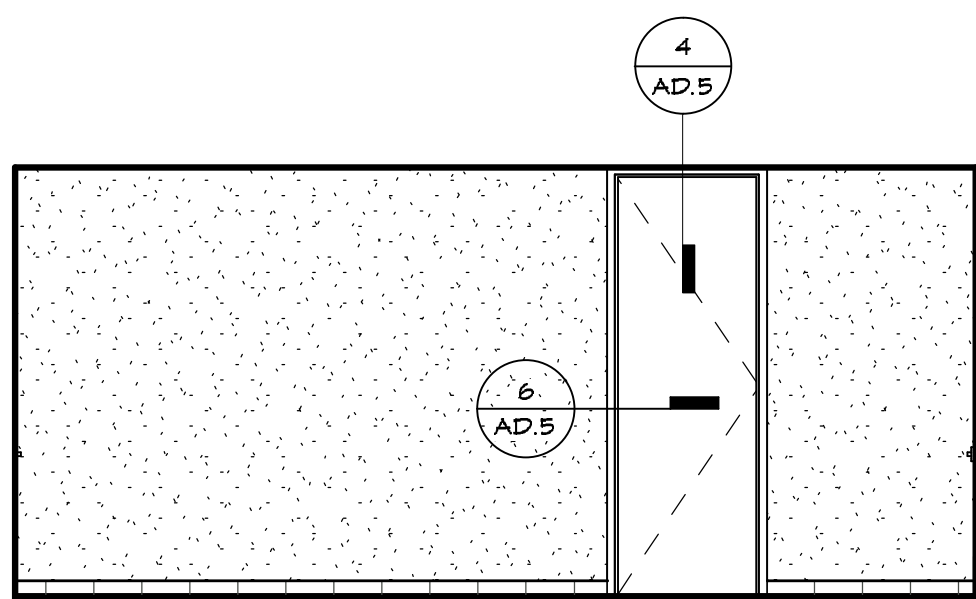


14 KITCHEN 116 - WEST
1/4" = 1'-0"

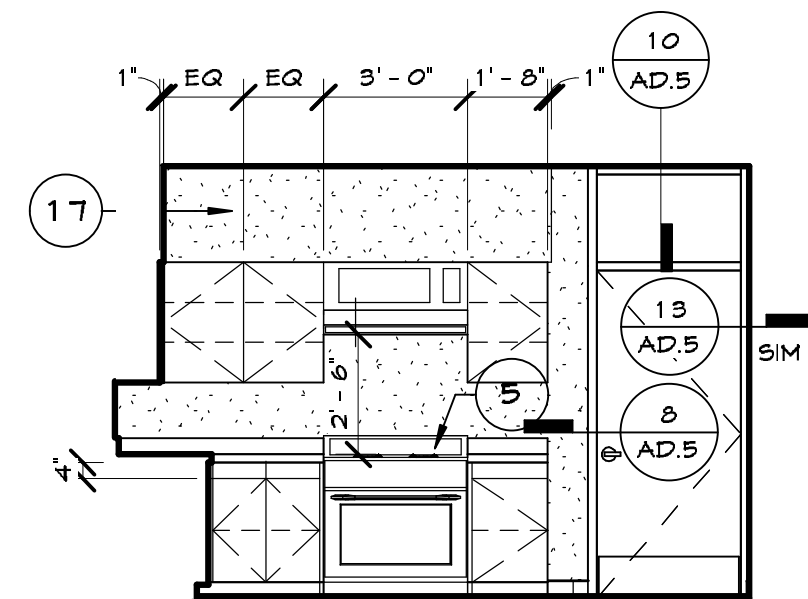


13 KITCHEN 116 - SOUTH
1/4" = 1'-0"

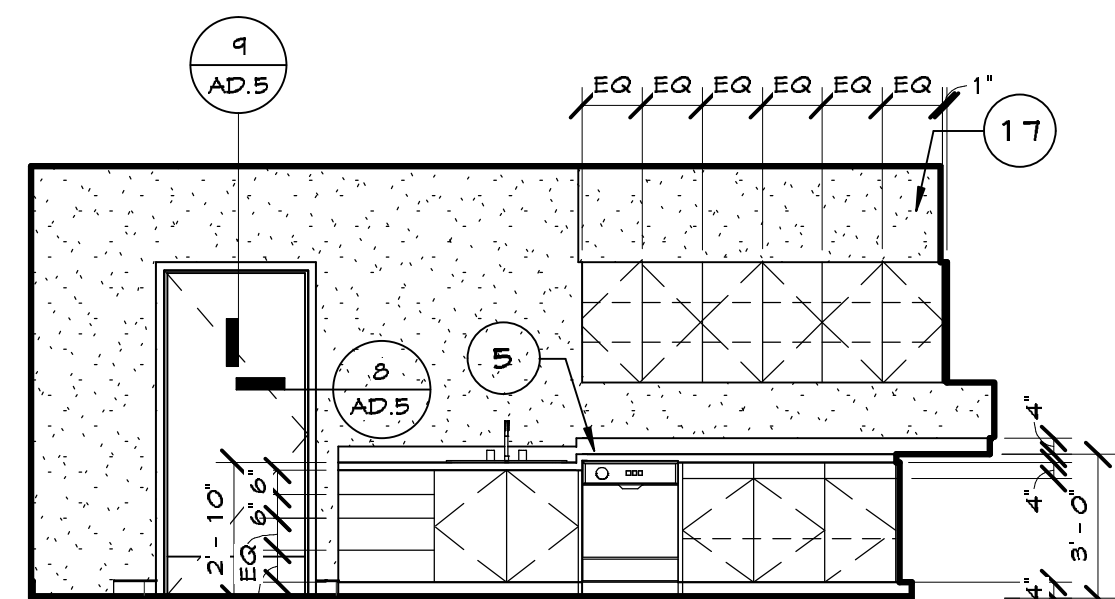


12 KITCHEN 116 - EAST
1/4" = 1'-0"

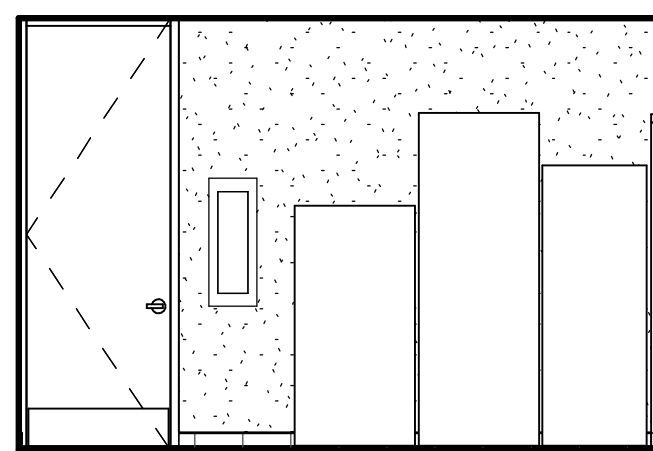


11 KITCHEN 116 - NORTH
1/4" = 1'-0"

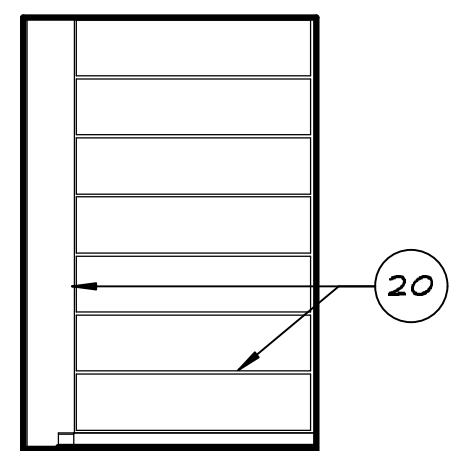


23 PANTRY 117 - EAST
1/4" = 1'-0"

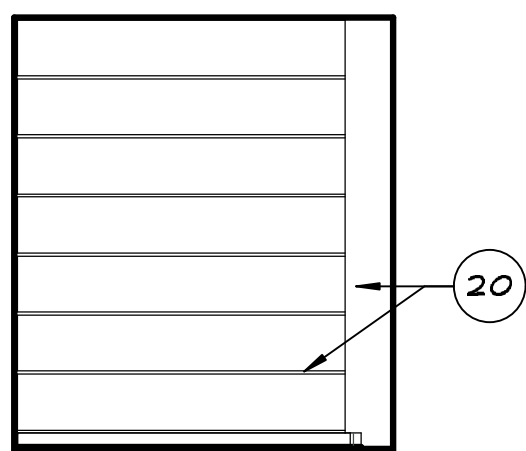


22 PANTRY 117 - NORTH
1/4" = 1'-0"

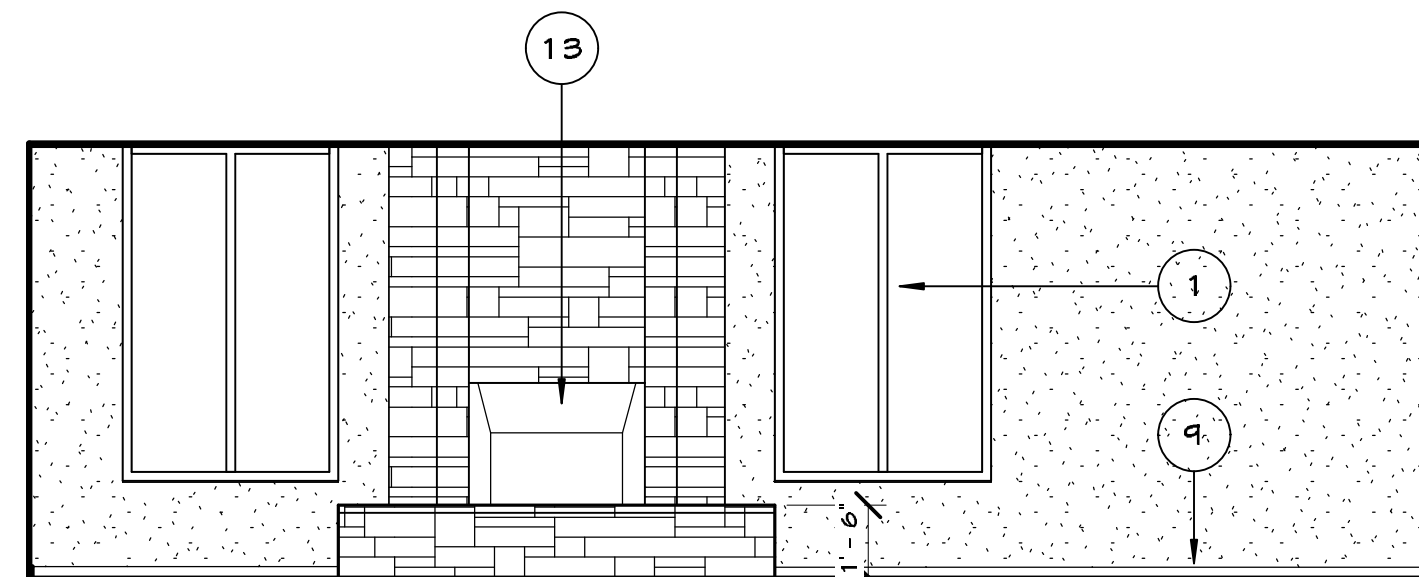

21 WESTMINSTER ROOM 118 - WEST
1/4" = 1'-0"

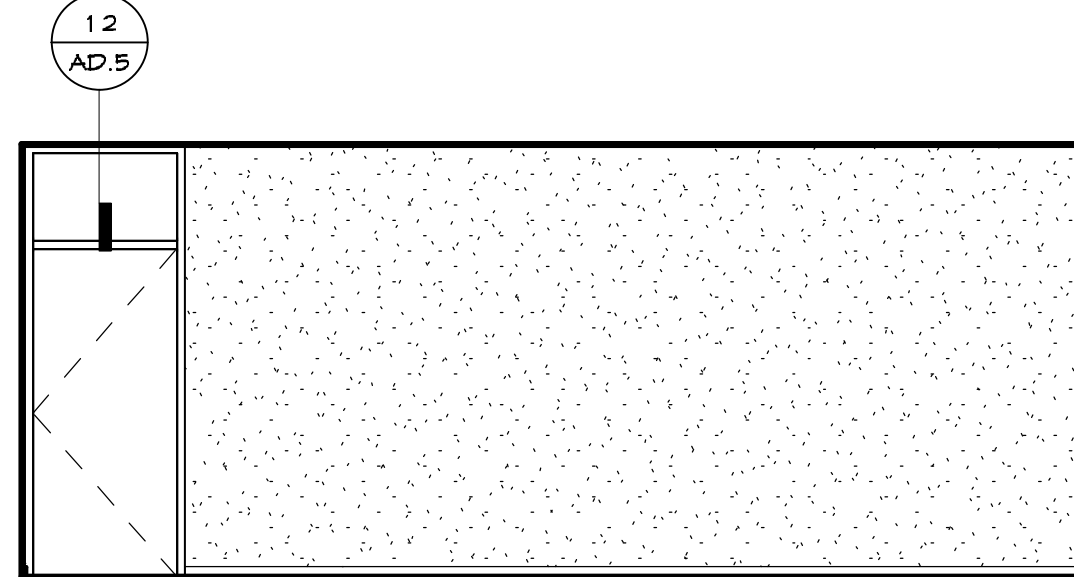

20 WESTMINSTER ROOM 118 - SOUTH
1/4" = 1'-0"

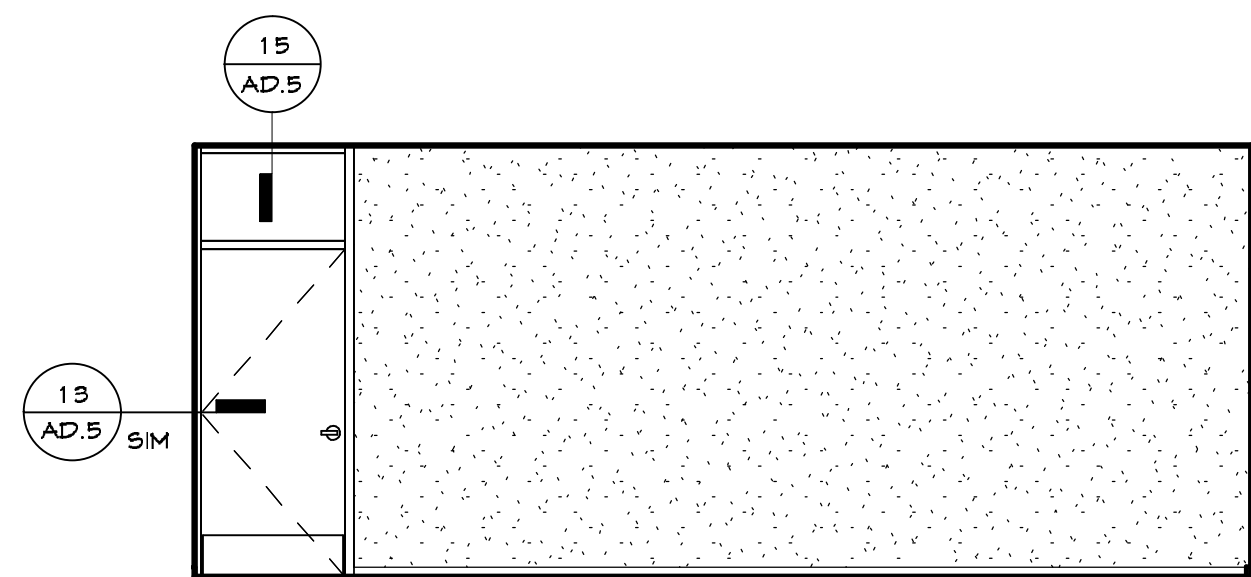

19 WESTMINSTER ROOM 118 - NORTH
1/4" = 1'-0"