
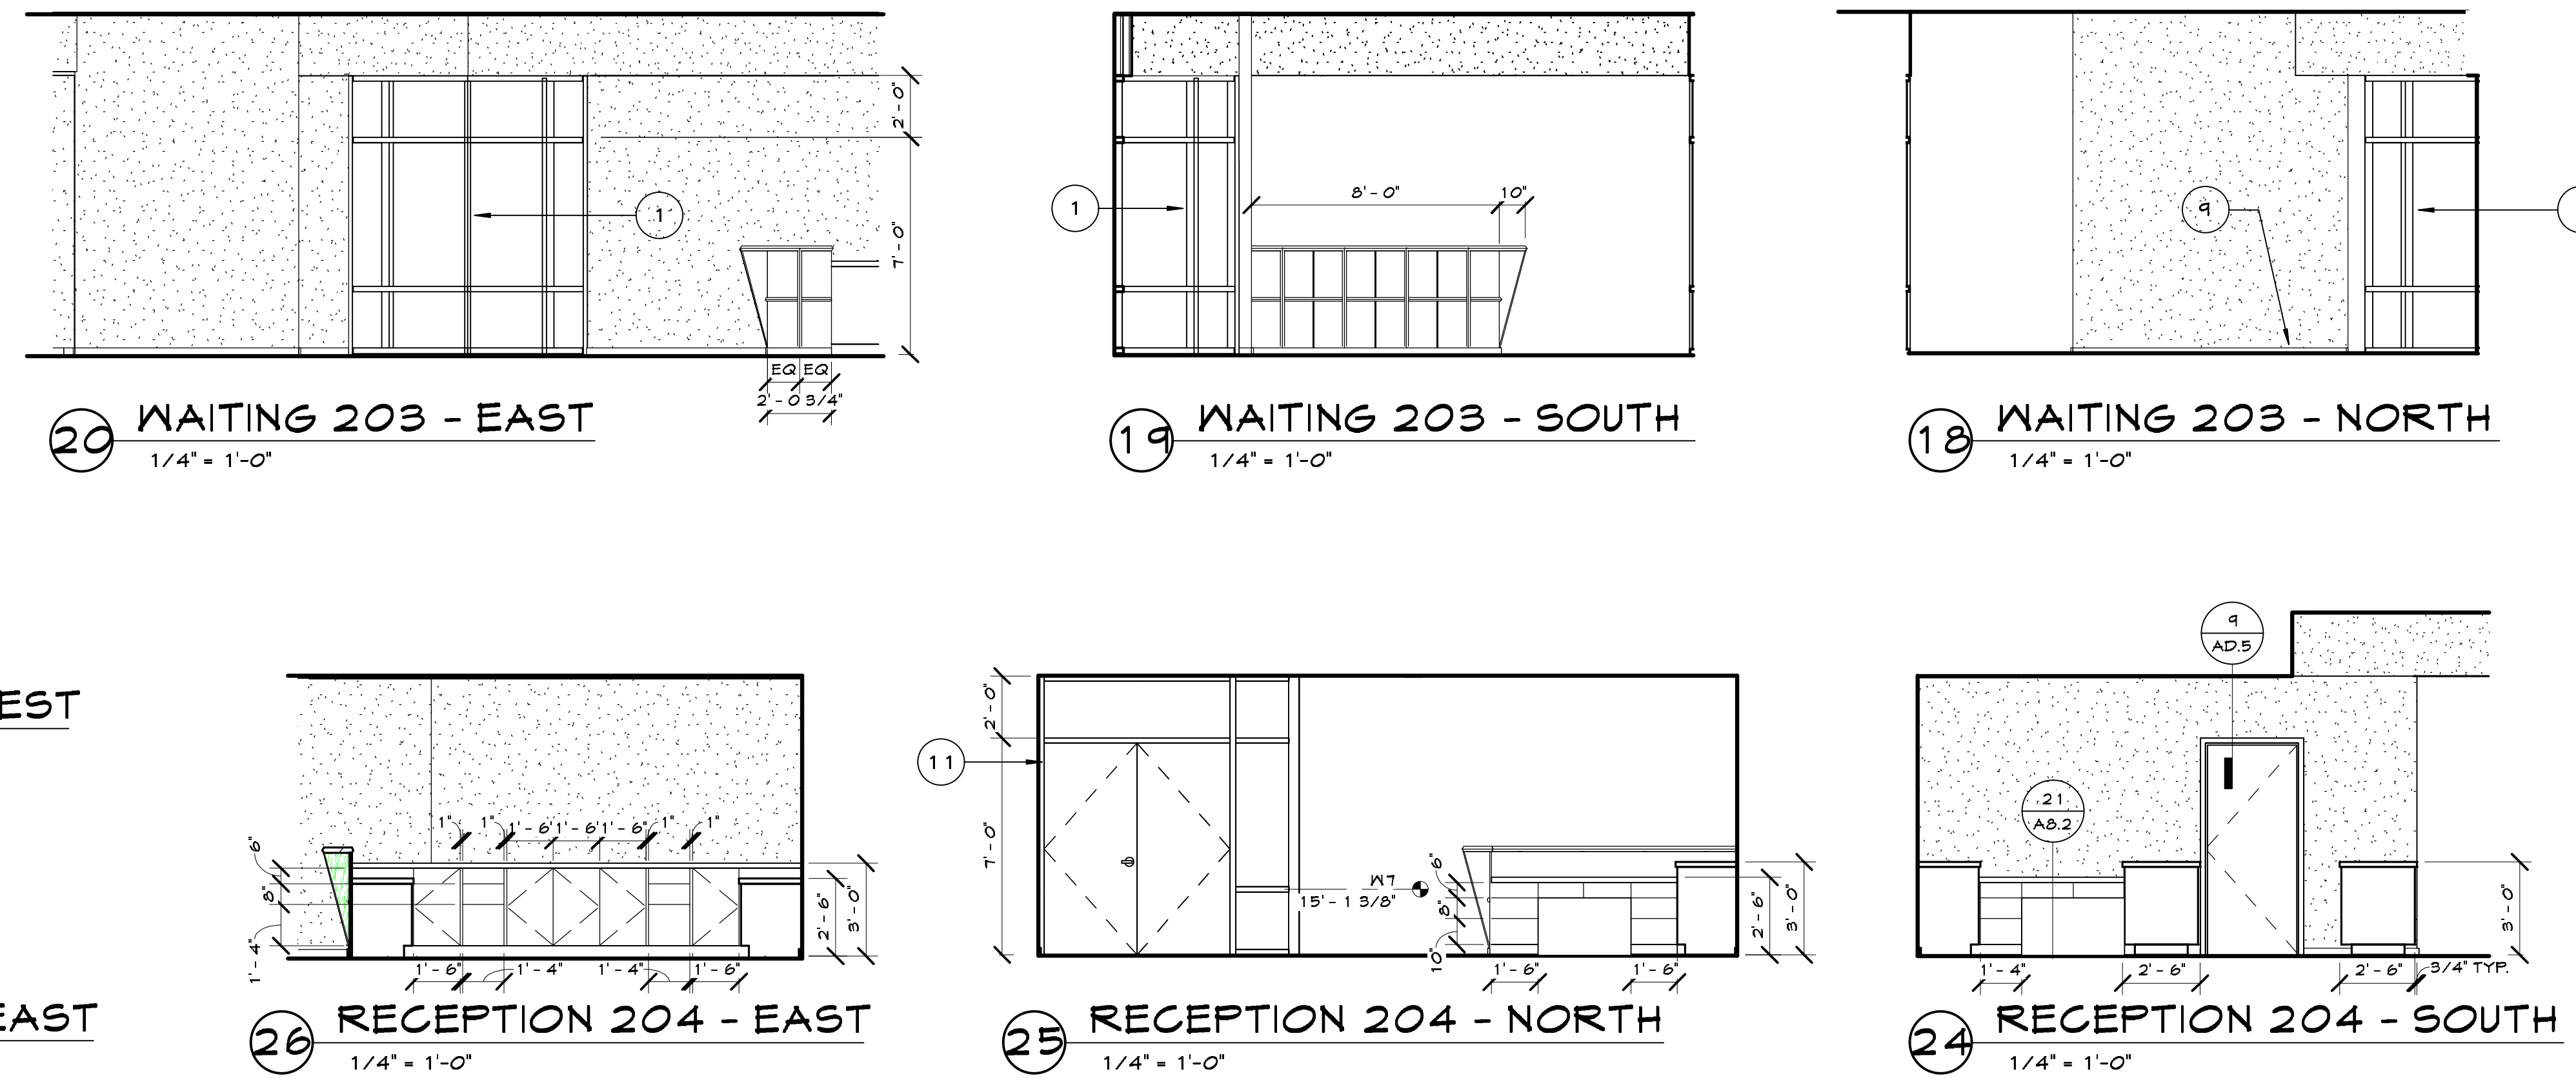
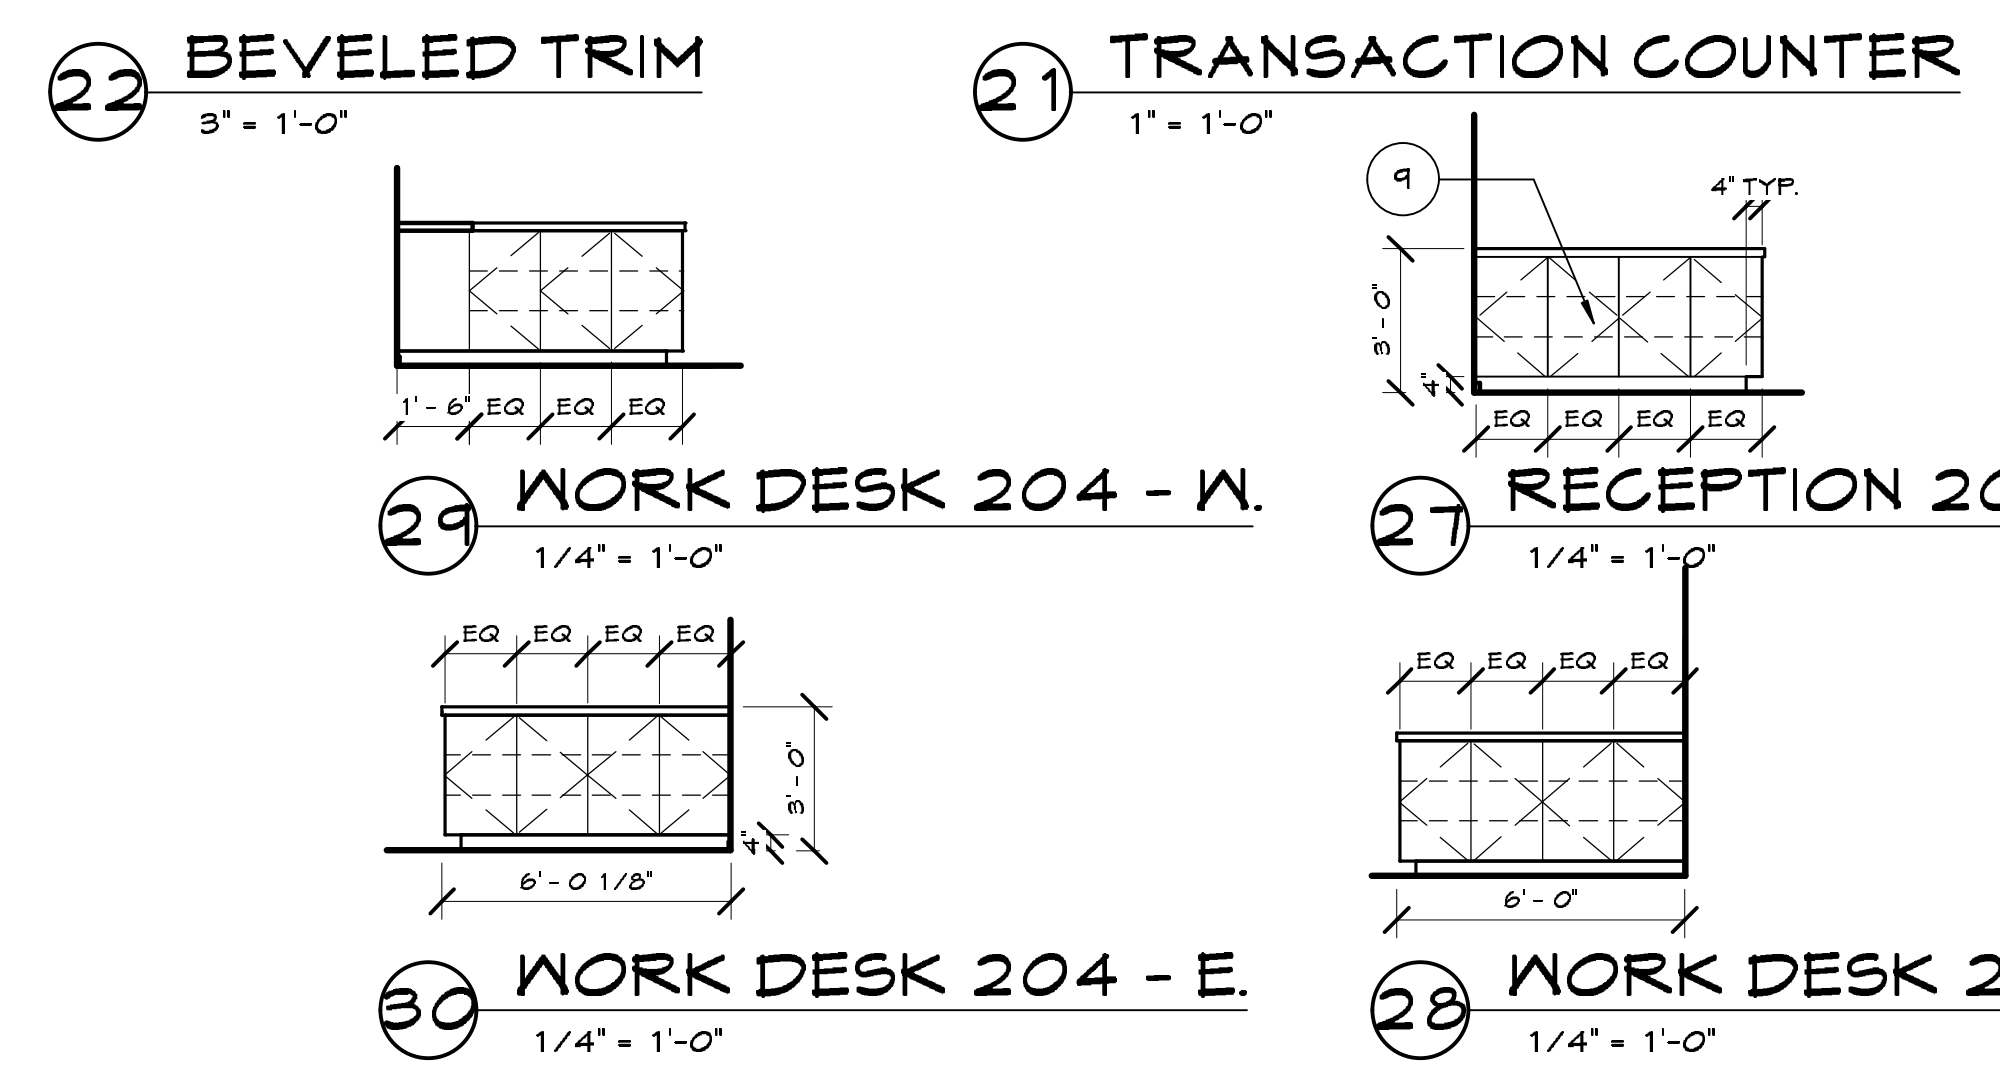
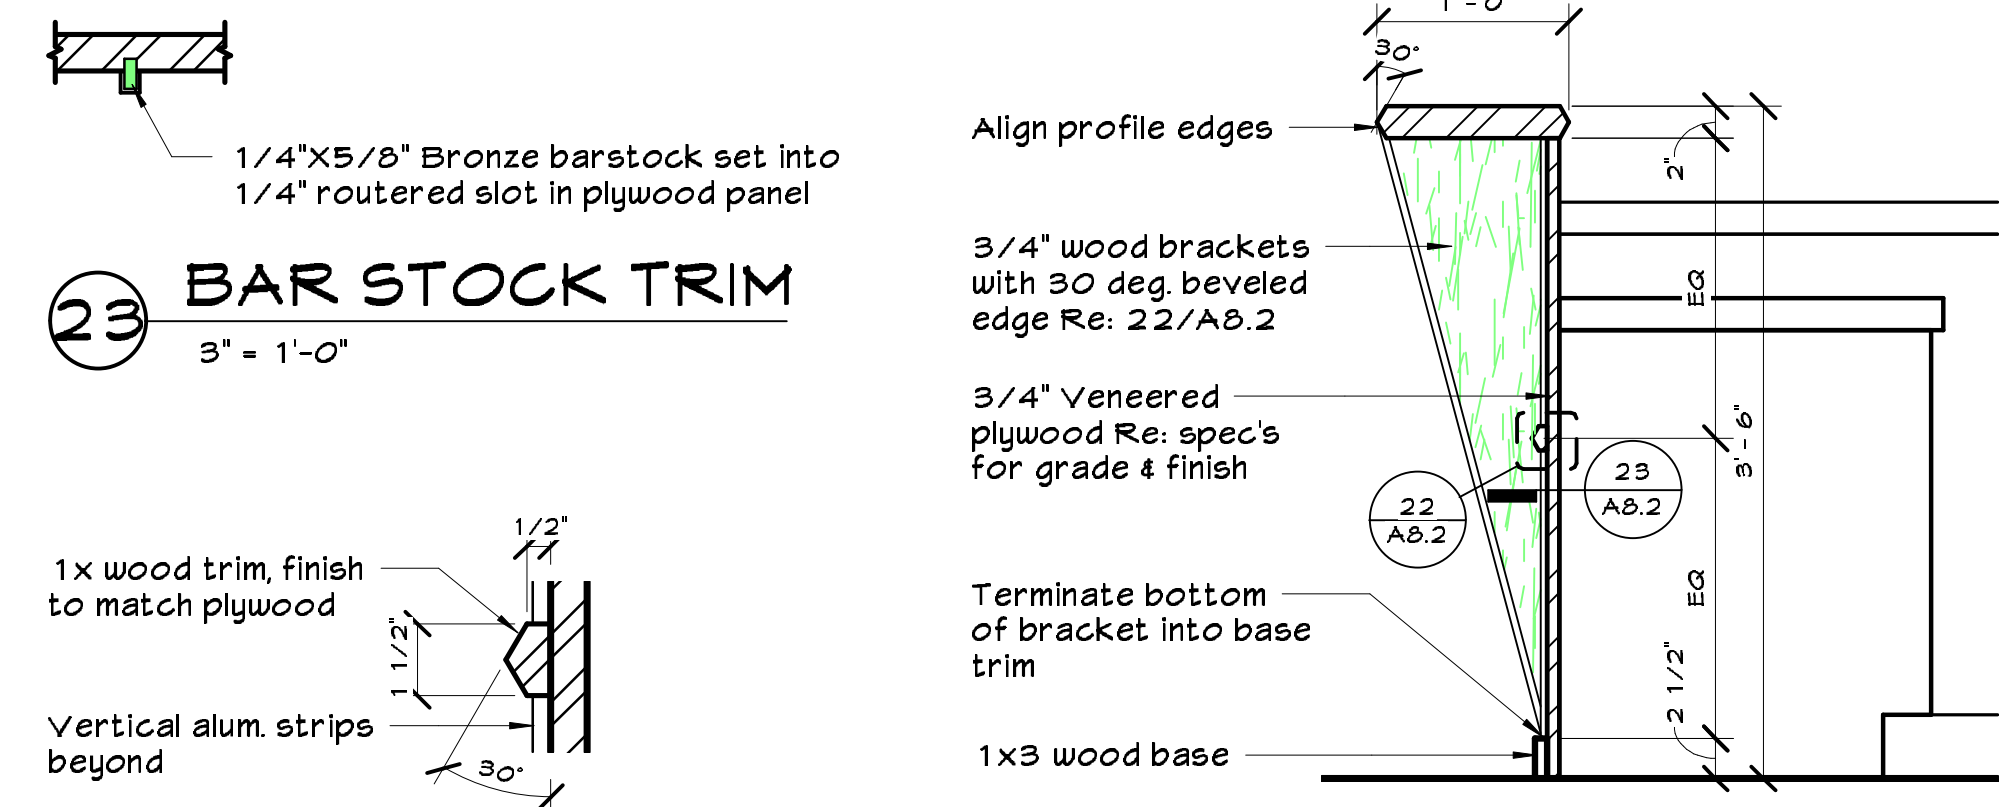
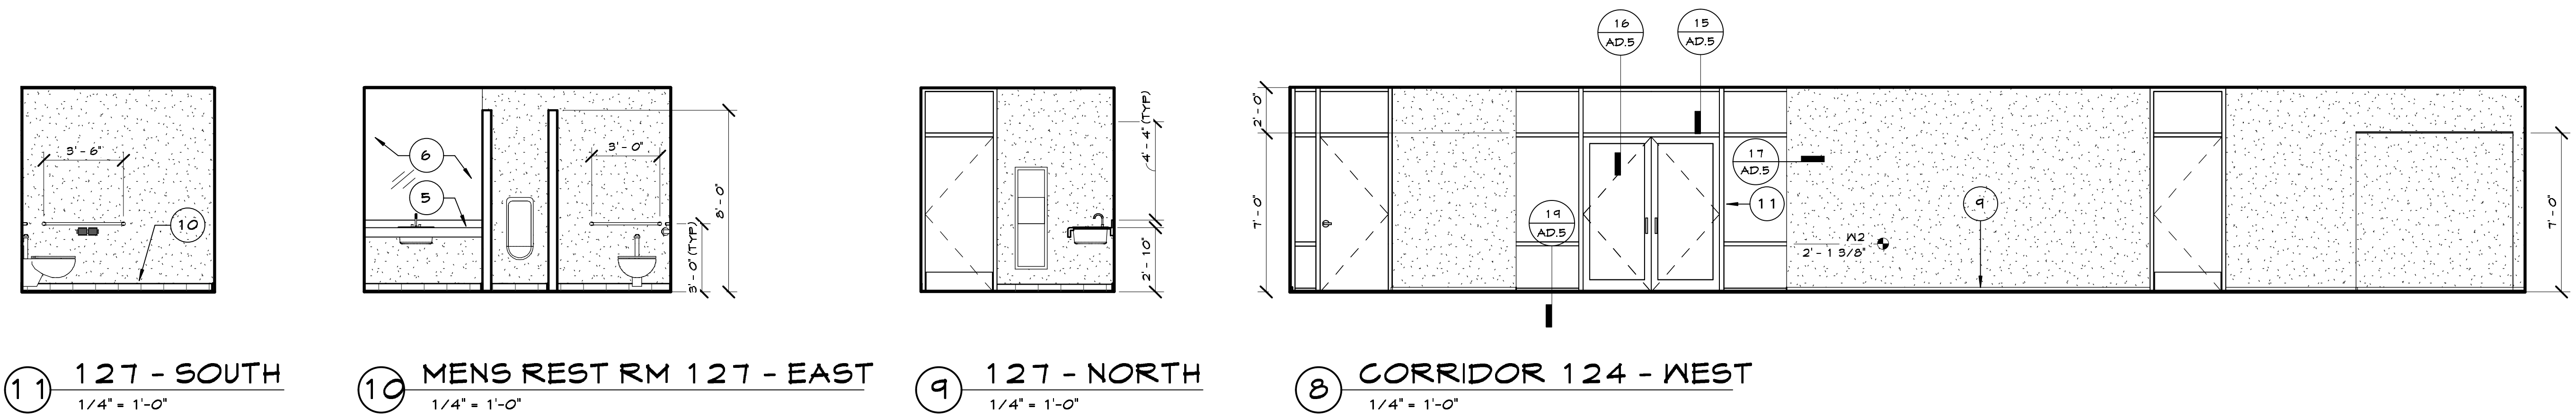
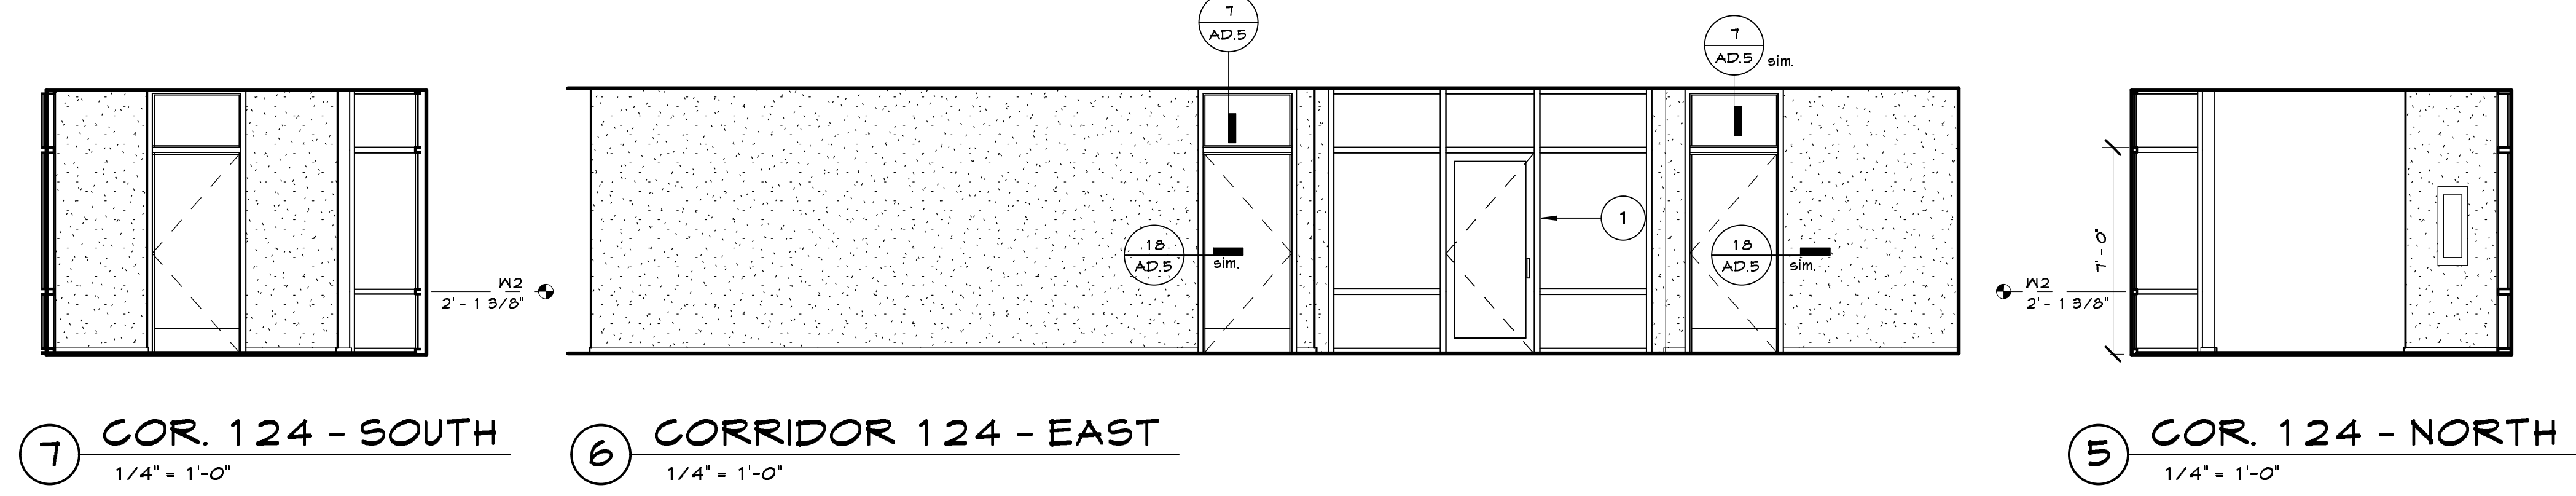


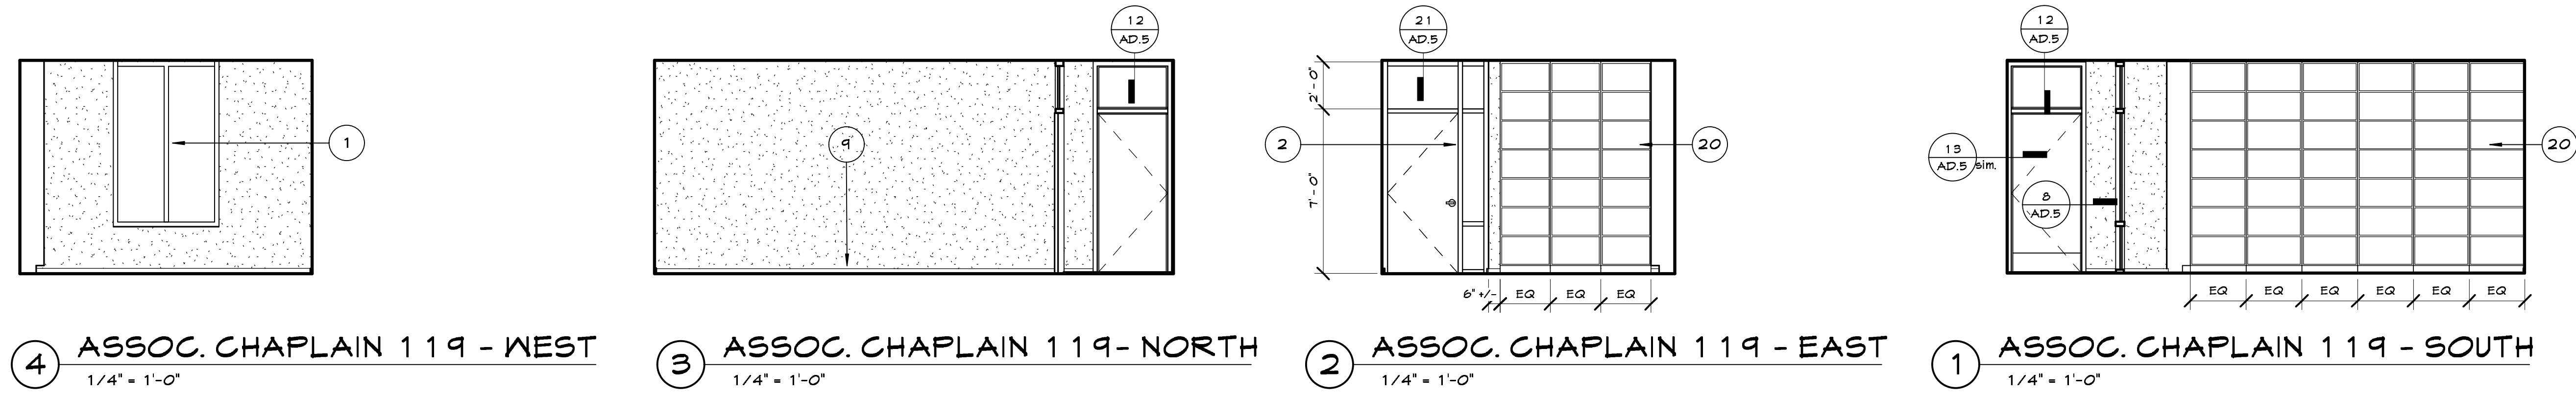

SEAL

APPROVAL / DATE

KEY PLAN

DRAWN BY	
DF / CT / G.M.V. / J.W.S.	
SCALE	
As indicated	
DATE	
11/08/02	
REVISED	
11/08/02	
PROJECT NO.	
0101	
FILE NAME	
PAGE	
INTERIOR ELEVATIONS	