




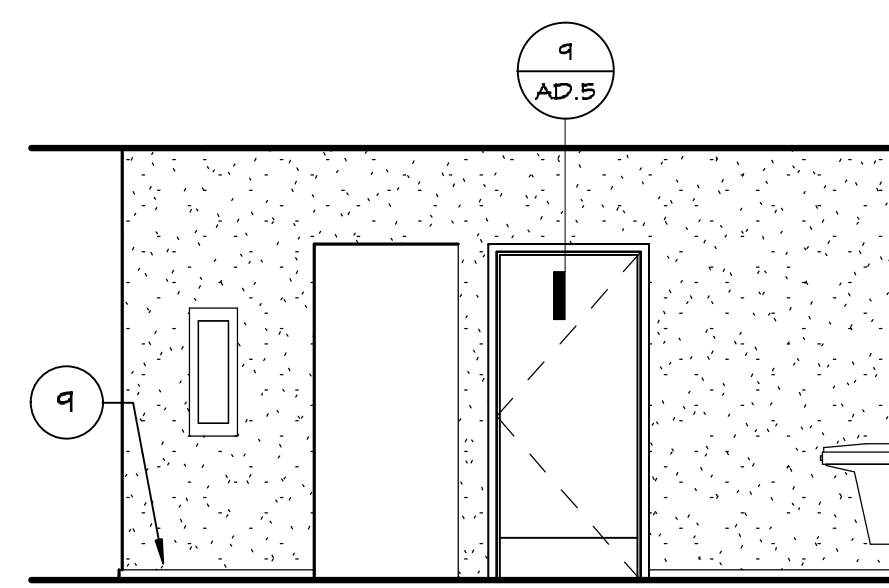


4 ALCOVE 206 - NORTH  
1/4" = 1'-0"

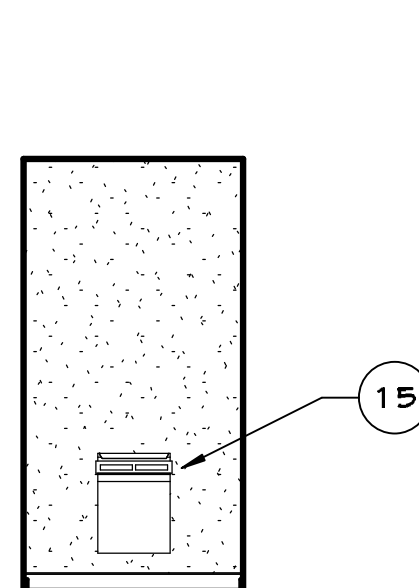


3 ALCOVE 206 - EAST  
1/4" = 1'-0"

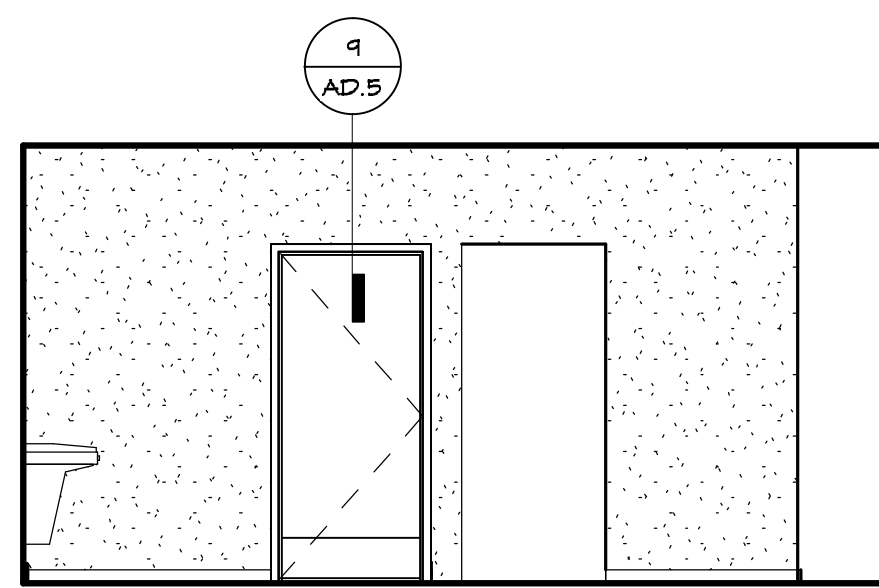


2 ALCOVE 206 - SOUTH  
1/4" = 1'-0"

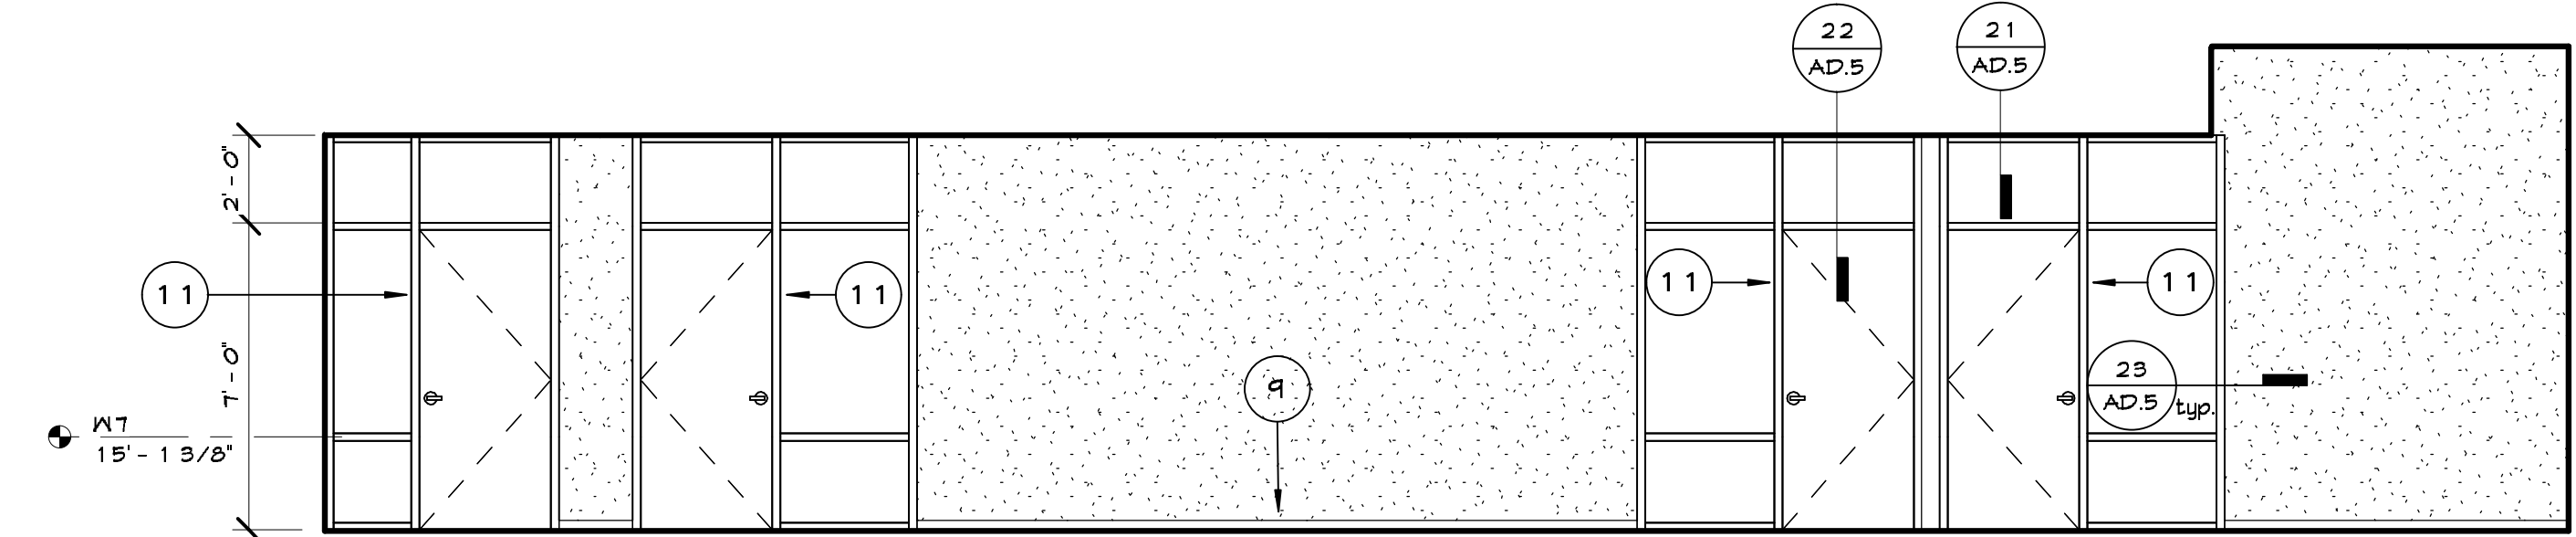


1 CORRIDOR 205 - WEST  
1/4" = 1'-0"

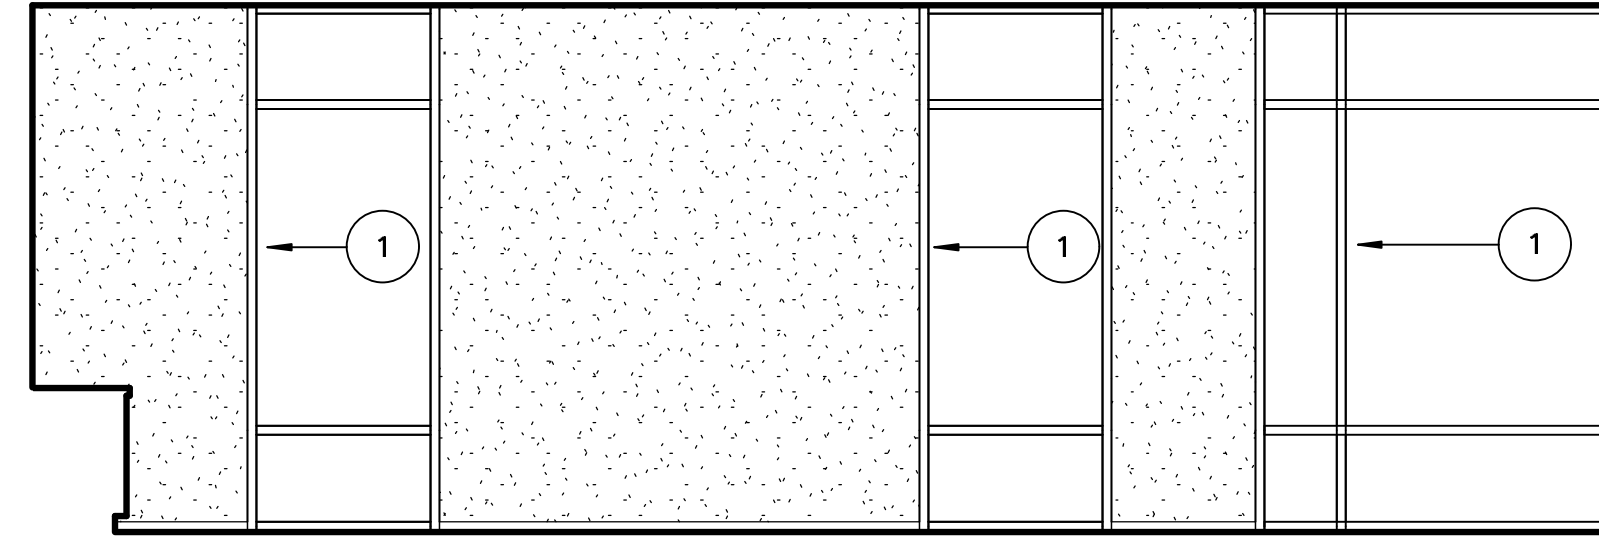


8 SEMINAR 207 - WEST  
1/4" = 1'-0"

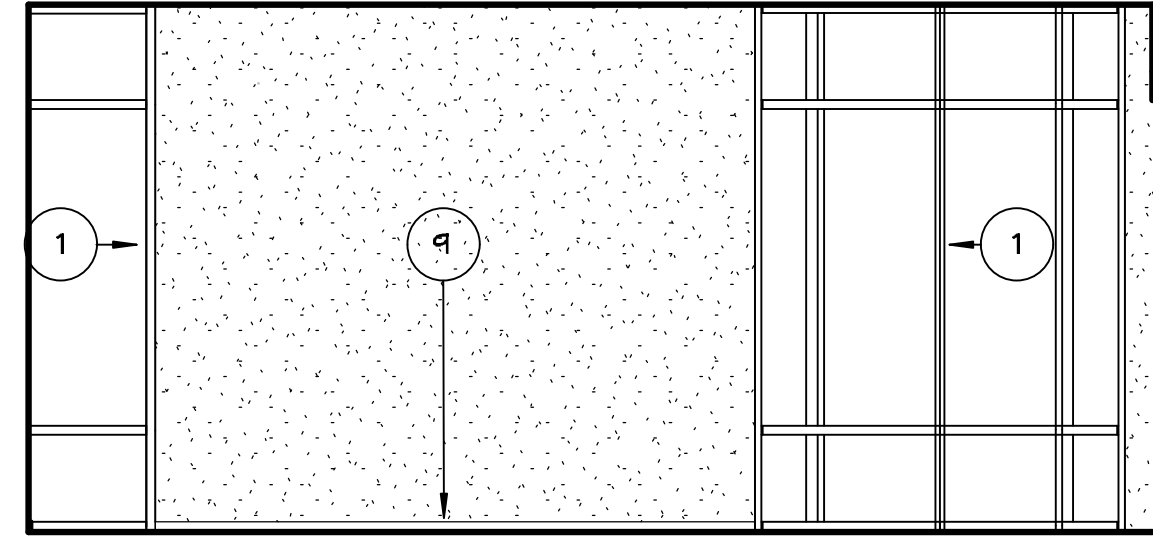


7 SEMINAR 207 - NORTH  
1/4" = 1'-0"

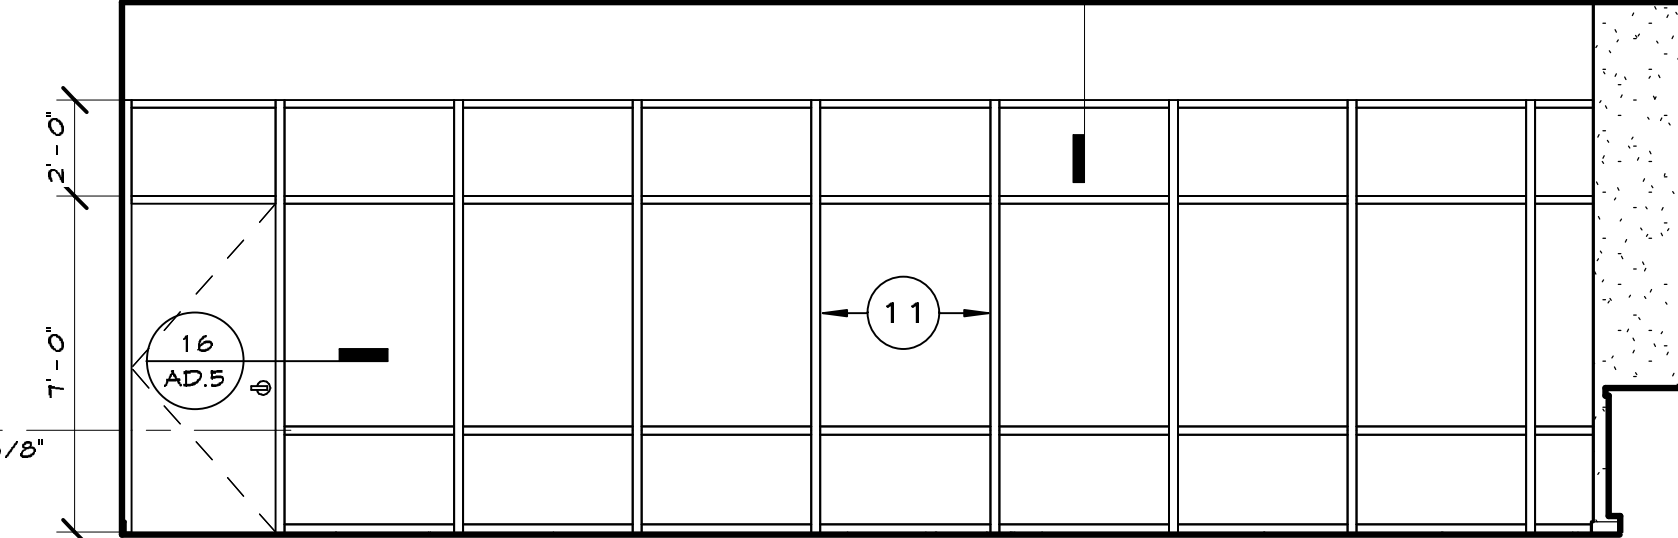


6 SEMINAR 207 - EAST  
1/4" = 1'-0"

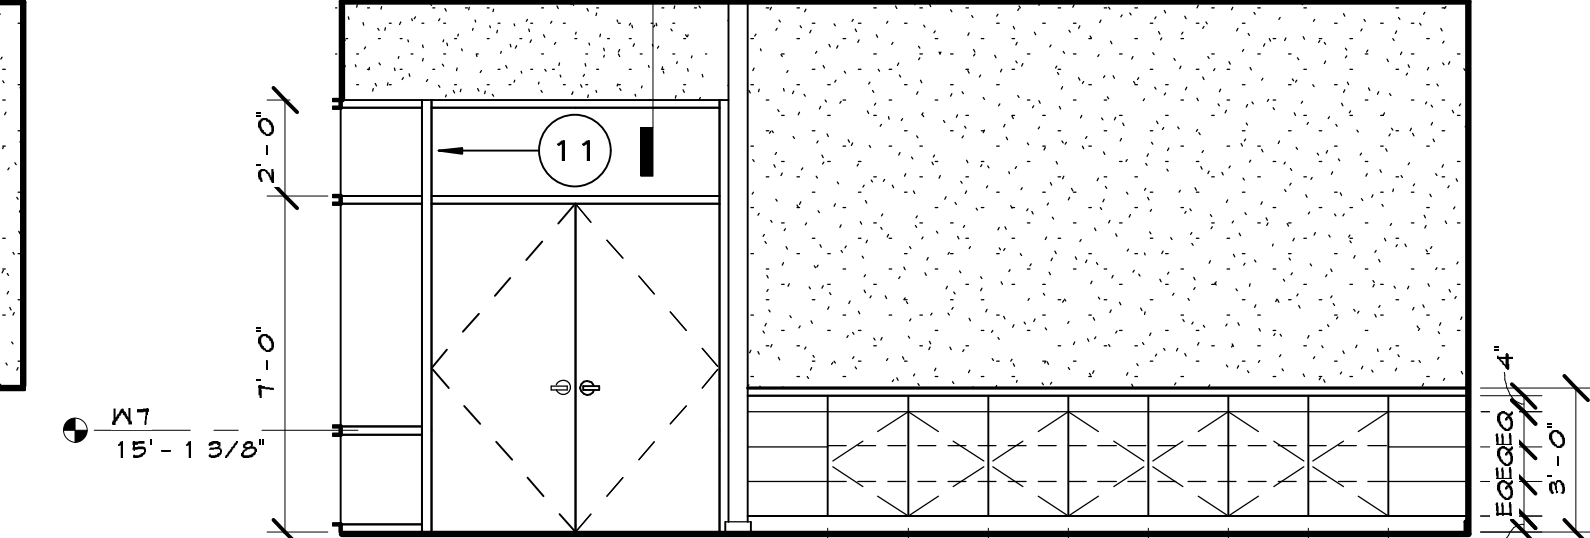


5 SEMINAR 207 - SOUTH  
1/4" = 1'-0"

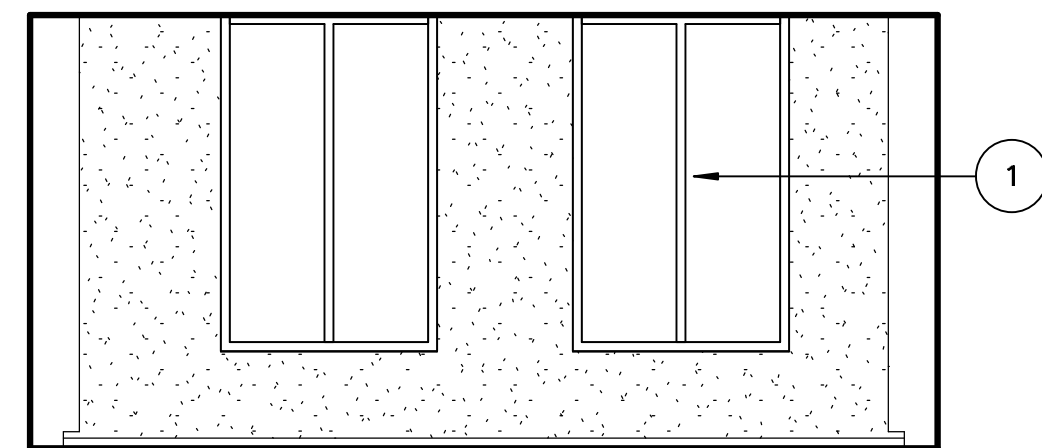


12 CHAPLAINS OFFICE 210 - WEST  
1/4" = 1'-0"

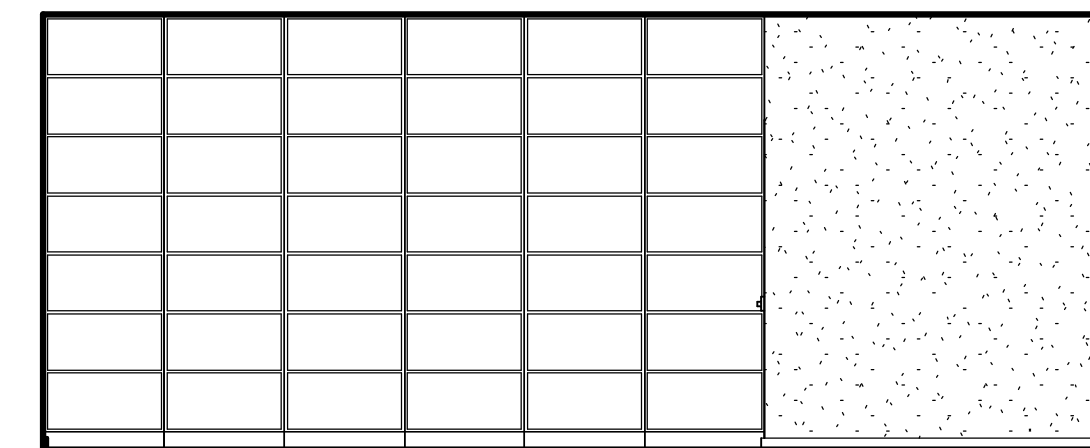


11 CHAPLAINS OFFICE 210 - NORTH  
1/4" = 1'-0"

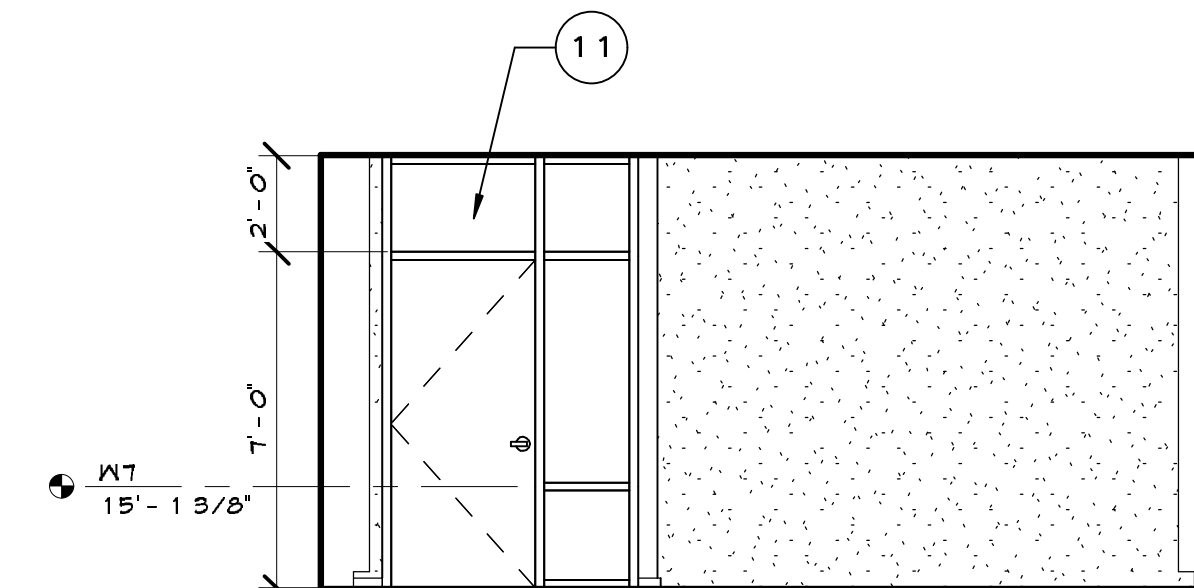


10 CHAPLAINS OFFICE 210 - EAST  
1/4" = 1'-0"

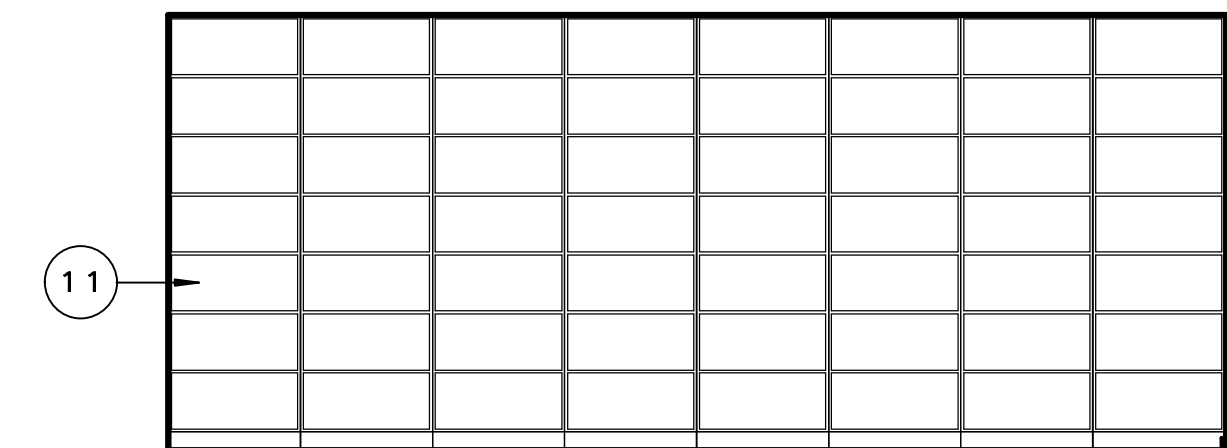


9 CHAPLAINS OFFICE 210 - SOUTH  
1/4" = 1'-0"

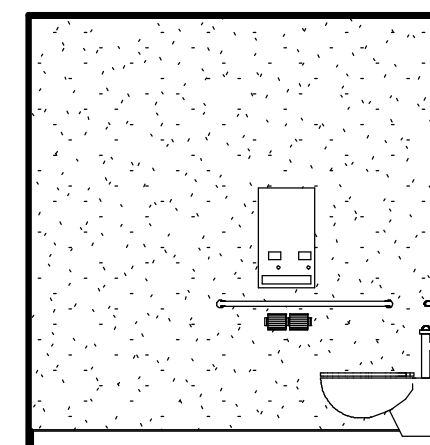


18 215 - NORTH  
1/4" = 1'-0"

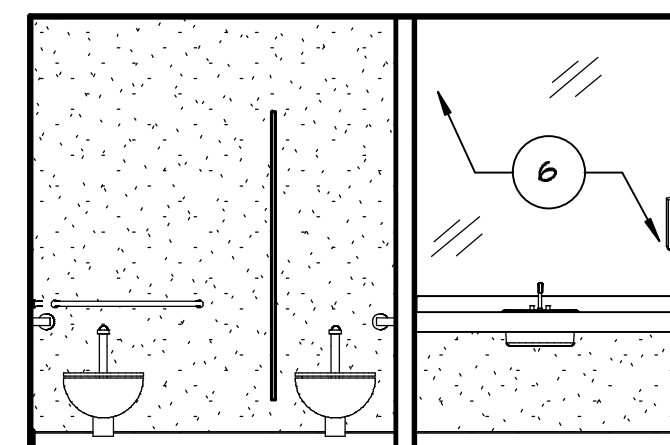


17 WOMENS REST RM 215 - EAST  
1/4" = 1'-0"

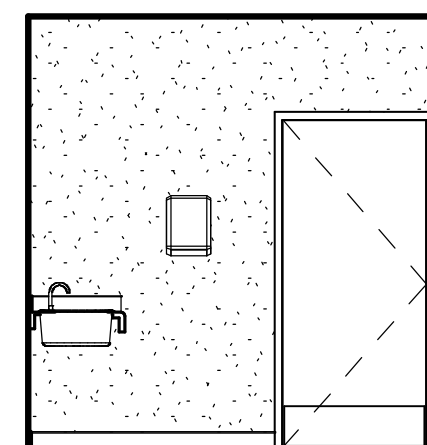


16 215 - SOUTH  
1/4" = 1'-0"

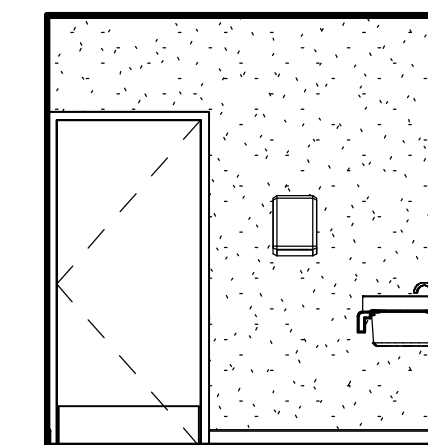


15 214 - NORTH  
1/4" = 1'-0"

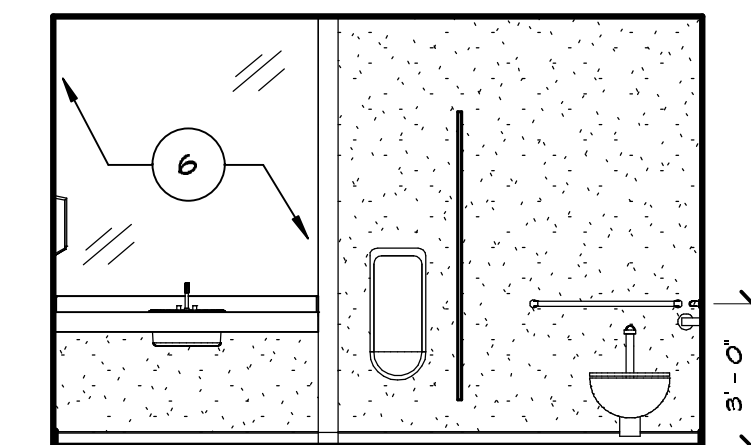


14 MENS REST RM 214 - EAST  
1/4" = 1'-0"

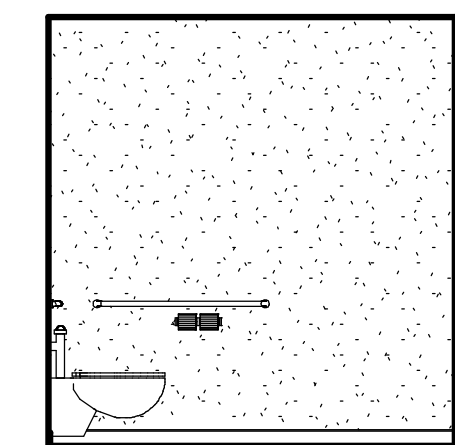

13 214 - SOUTH  
1/4" = 1'-0"

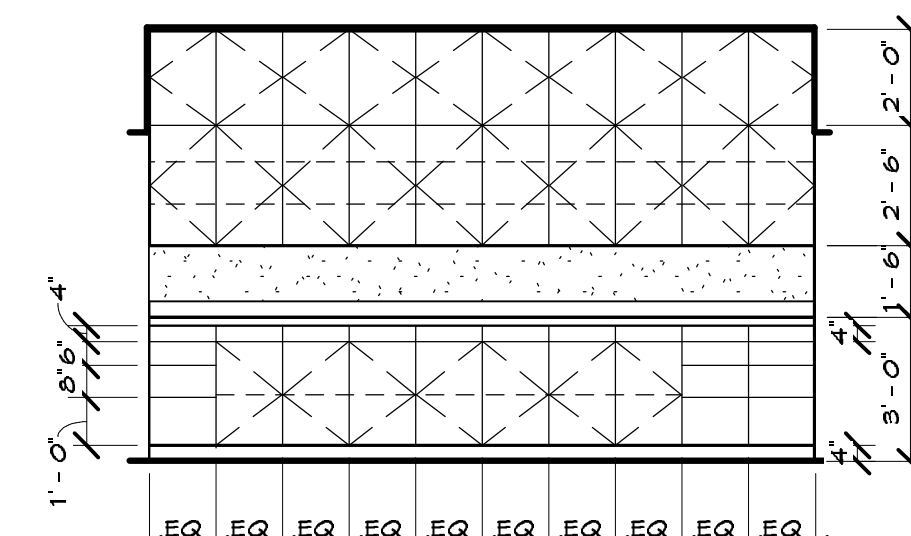

20 WORK AREA 212 - WEST  
1/4" = 1'-0"

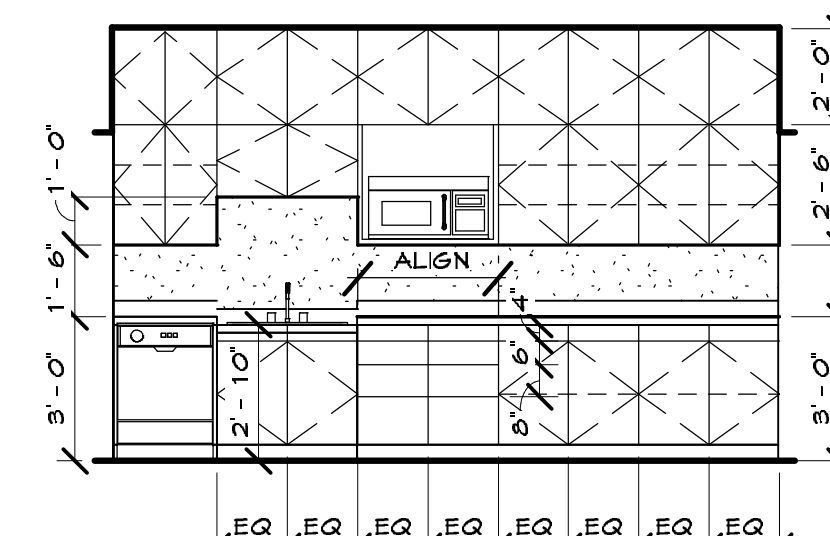

19 COFFEE BAR 216 - WEST  
1/4" = 1'-0"

PROJECT

REMODEL AND  
ADDITION TO:  
SHARP CHAPEL

Sharp Memorial  
Chapel

THE UNIVERSITY OF  
TULSA  
600 SOUTH  
COLLEGE AVENUE  
TULSA, OKLAHOMA  
74104

ARCHITECT

BRIAN  
LLOYD  
FREESE  
ARCHITECTURE

CONSULTANT

0144 R. LEVIN  
SUITE 800  
TULSA, OKLAHOMA  
74104-1001  
TELEPHONE  
918.744.7887

SCALE

APPROVAL / DATE

KEY PLAN

|                     |              |
|---------------------|--------------|
| DRAWN BY            | DF/CT/GMV    |
| SCALE               | 1/4" = 1'-0" |
| DATE                | 11/08/02     |
| REVISED             | 11/08/02     |
| PROJECT NO.         | 0101         |
| FILE NAME           |              |
| PAGE                |              |
| INTERIOR ELEVATIONS |              |