




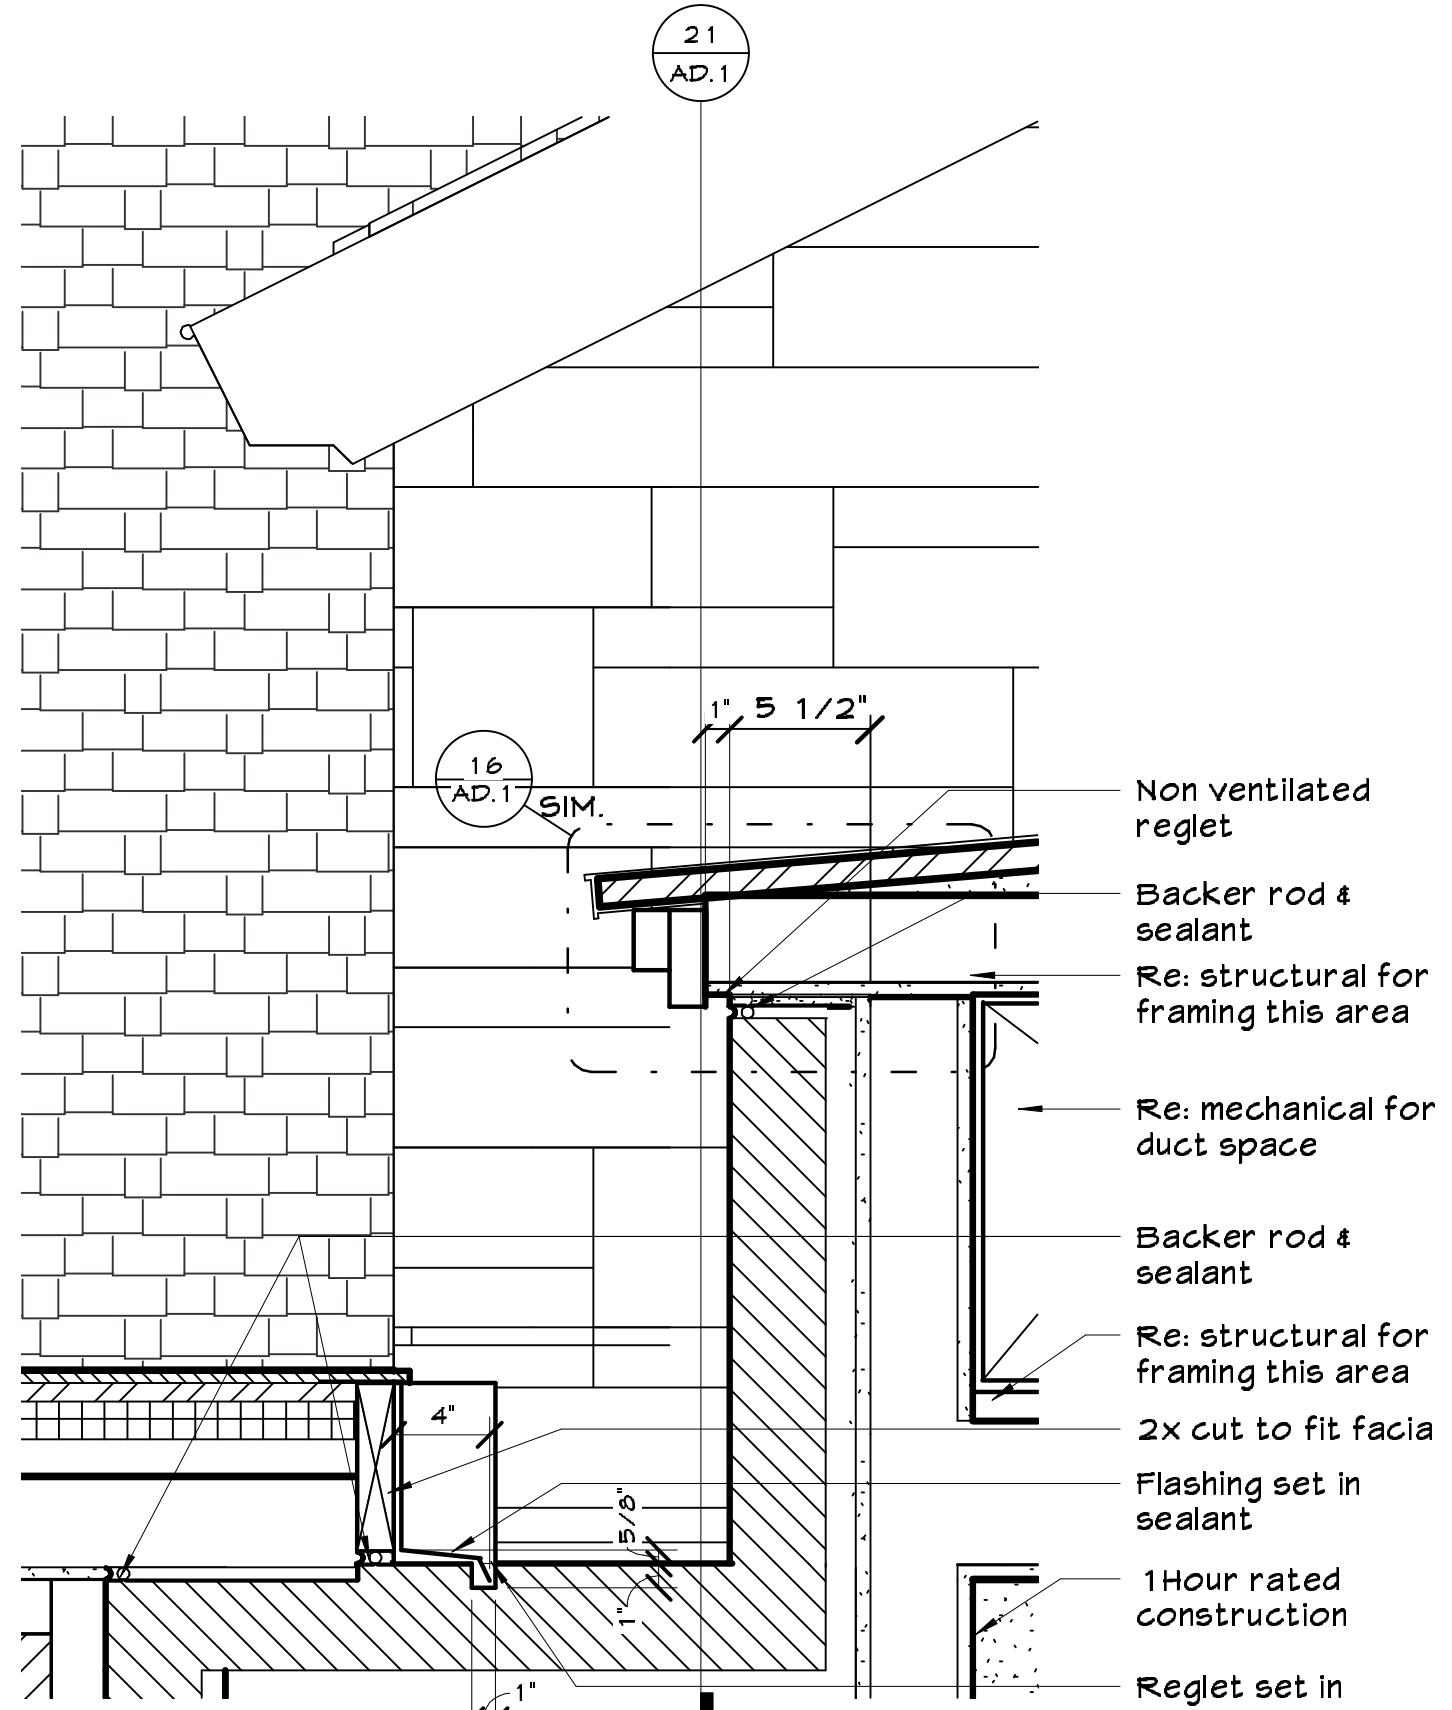


20 TRANSOM @ GRID 2 L
1 1/2" = 1'-0"

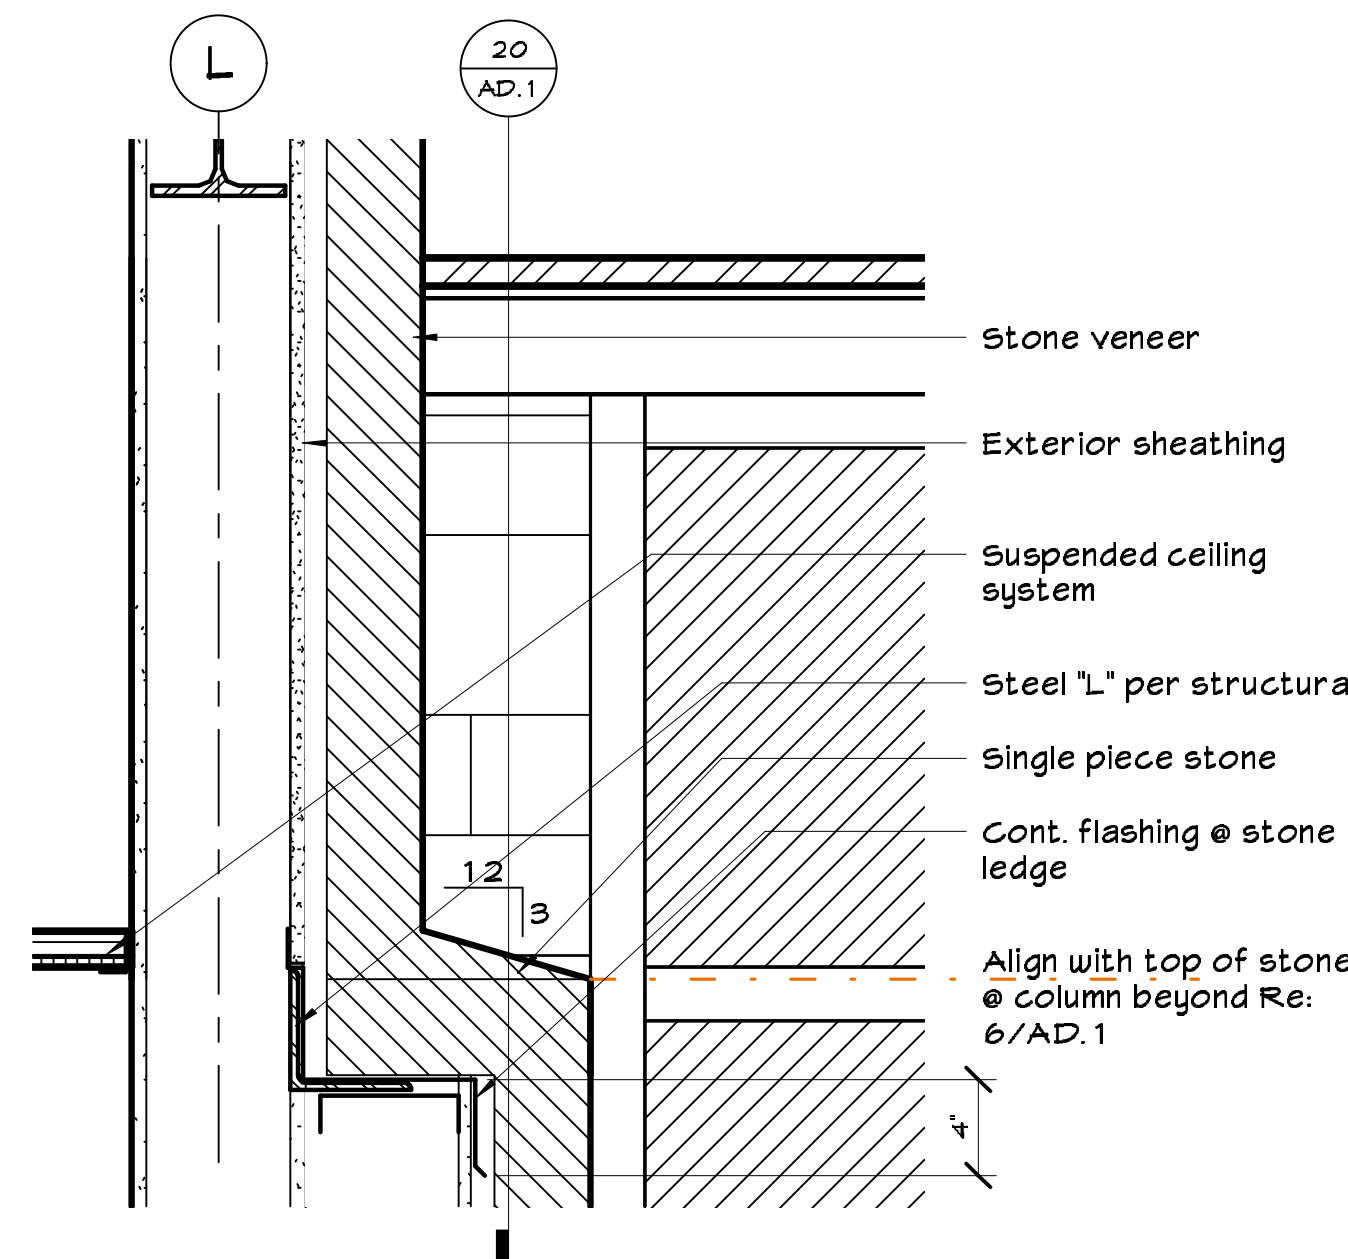


21 ROOF @ GRID 2 L
1 1/2" = 1'-0"

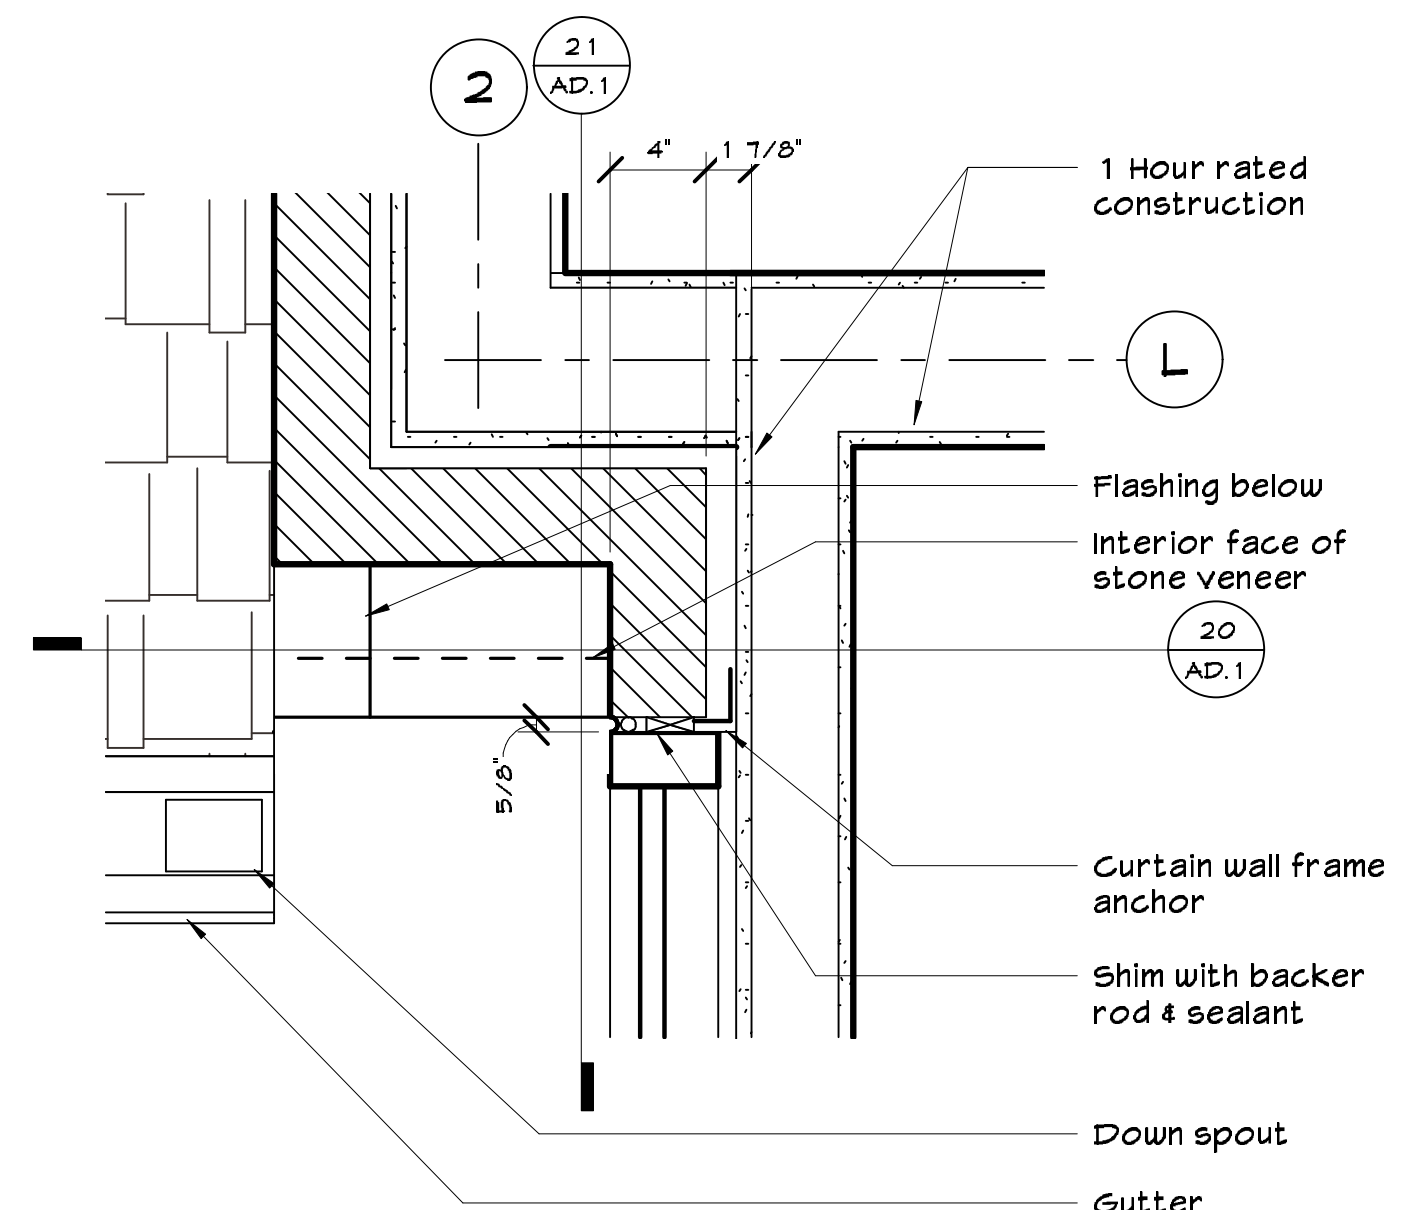


22 JAMB X
1 1/2" = 1'-0"

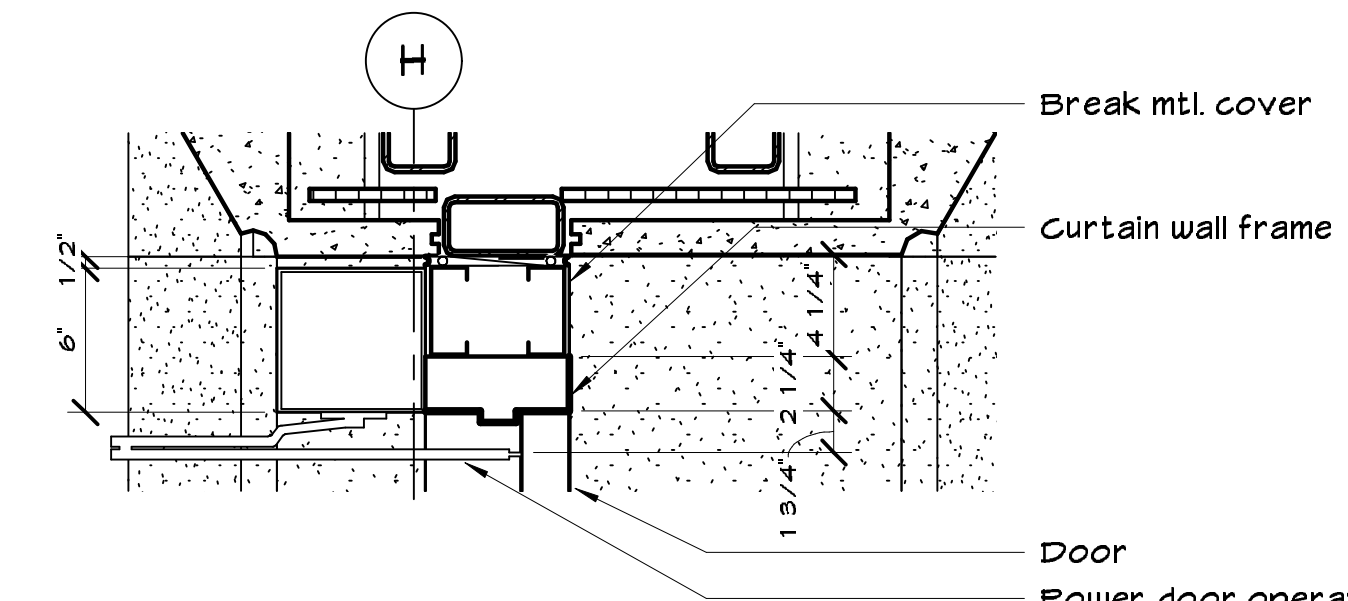


23 CLOSER @ PLAZA ENTRY
1 1/2" = 1'-0"

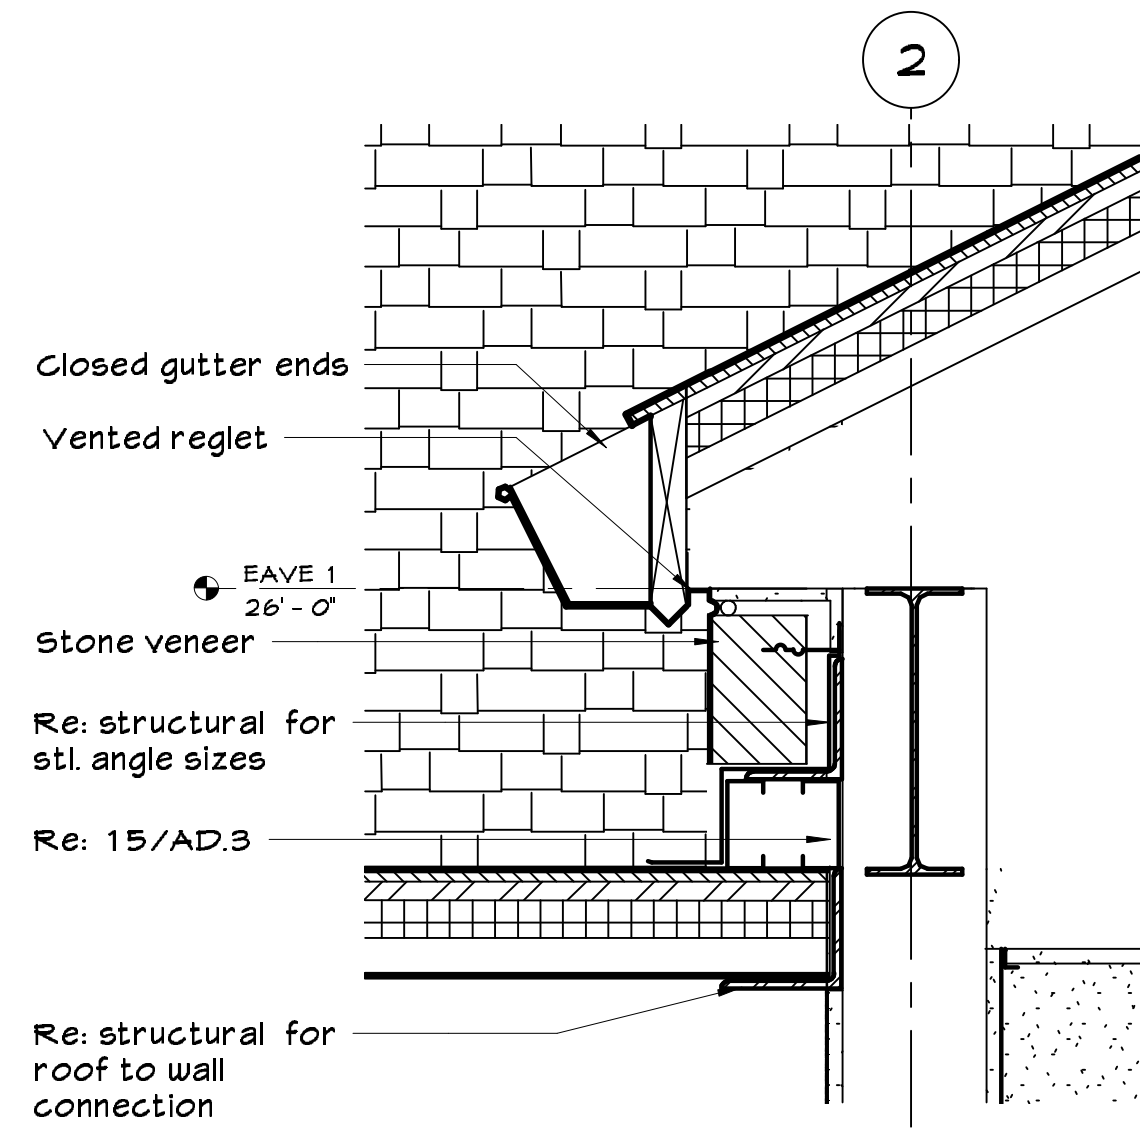


15 EAVE @ GRID 2
1 1/2" = 1'-0"

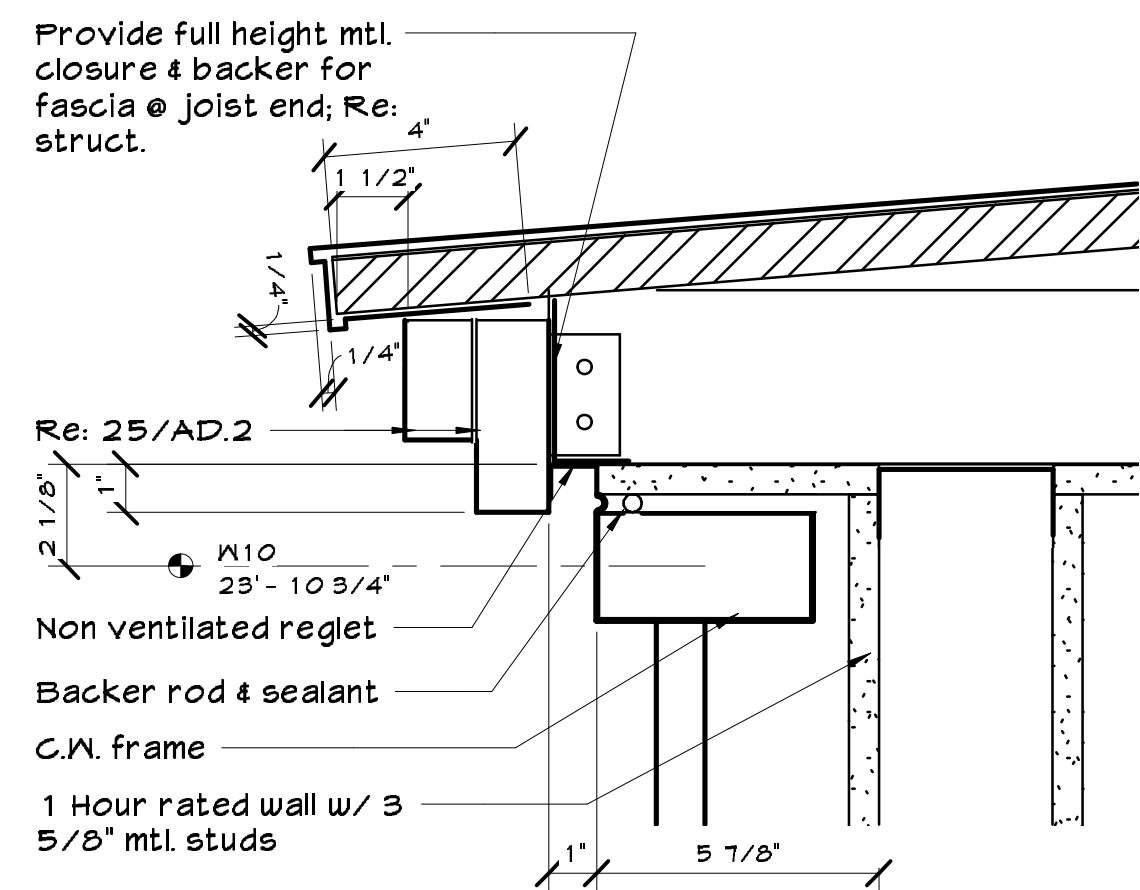


16 STAIR 3 EAVE
3" = 1'-0"

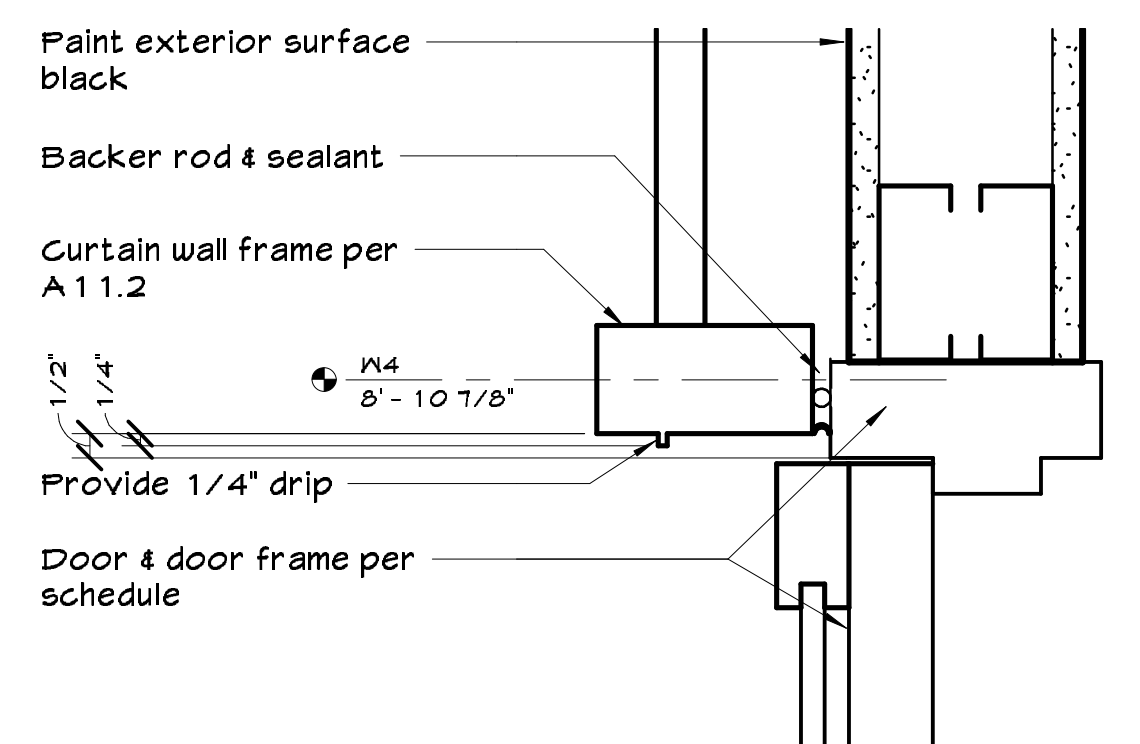


17 TRANSOM STAIR 3 LANDING
3" = 1'-0"

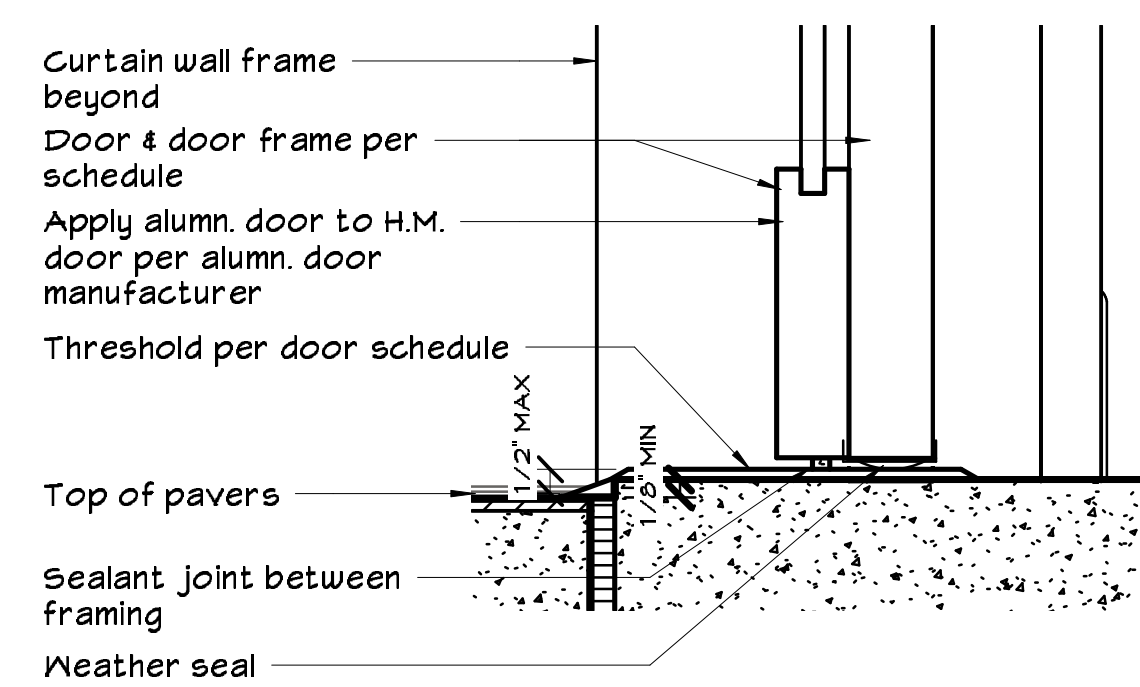


18 THRESHOLD @ 1 14B
3" = 1'-0"

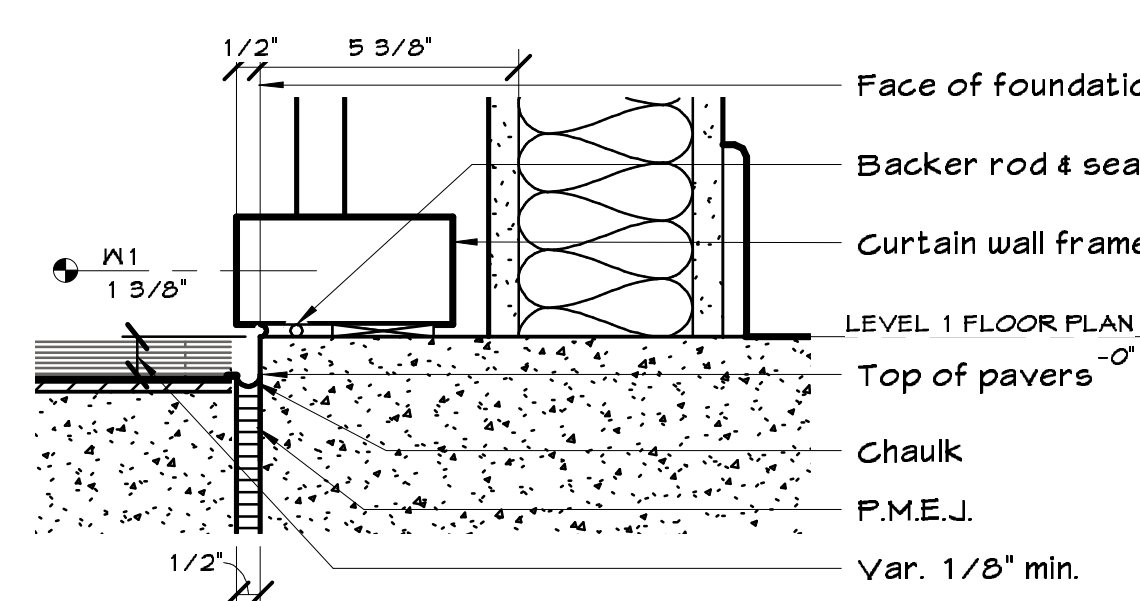


19 C.W. SILL "C"
3" = 1'-0"

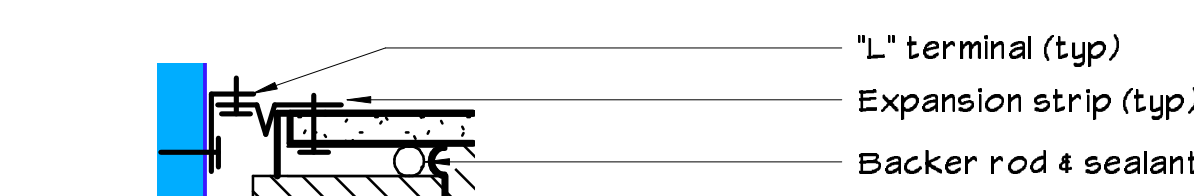


9a GPDW/WALL
3" = 1'-0"

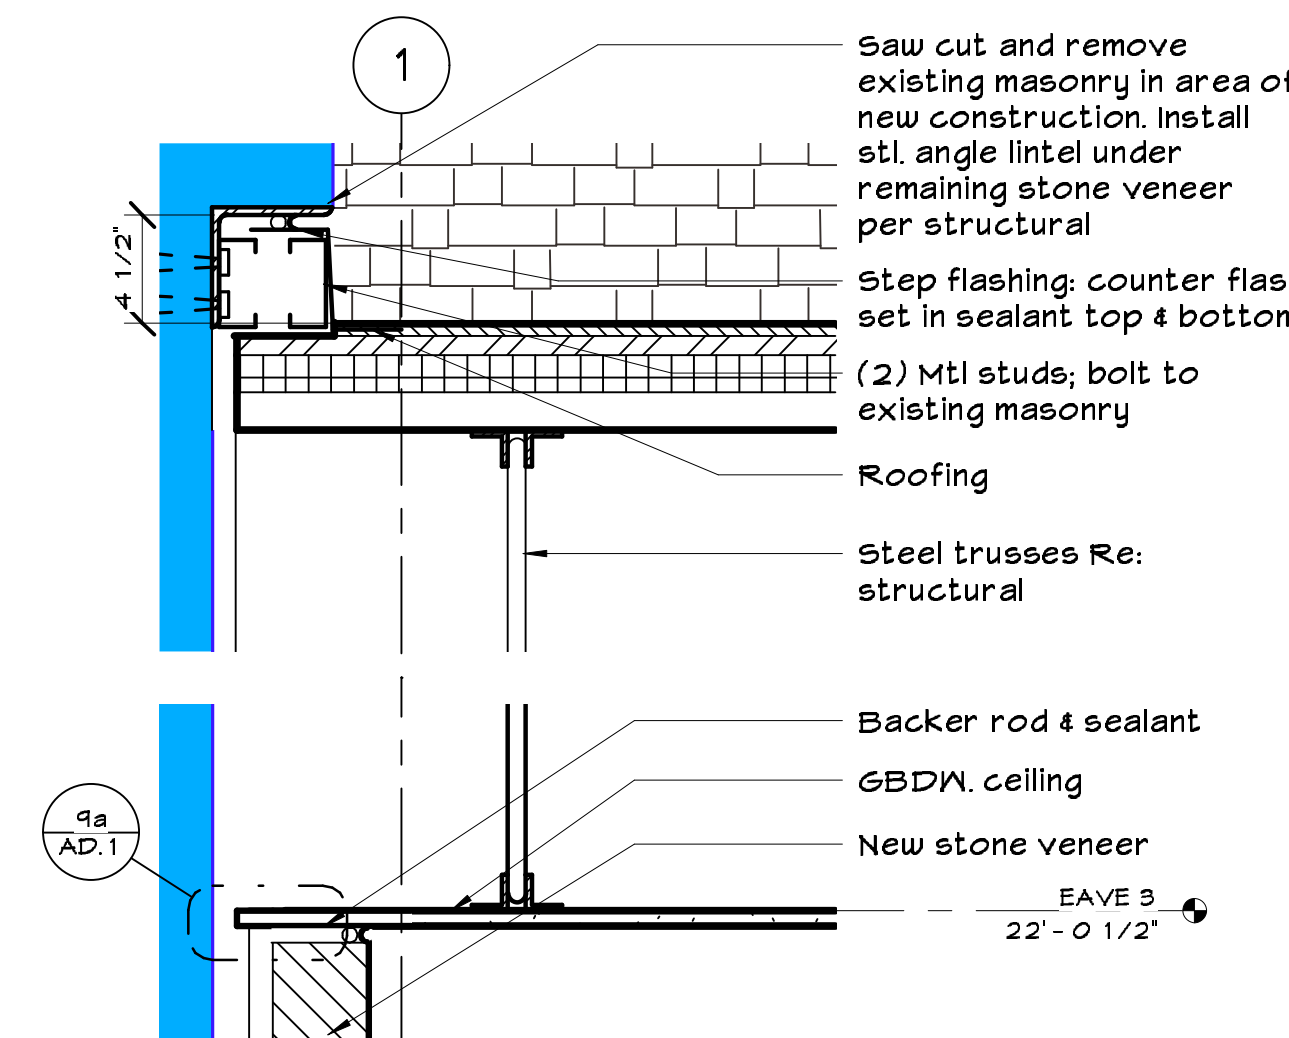


9 ROOF TO NAVE
1 1/2" = 1'-0"

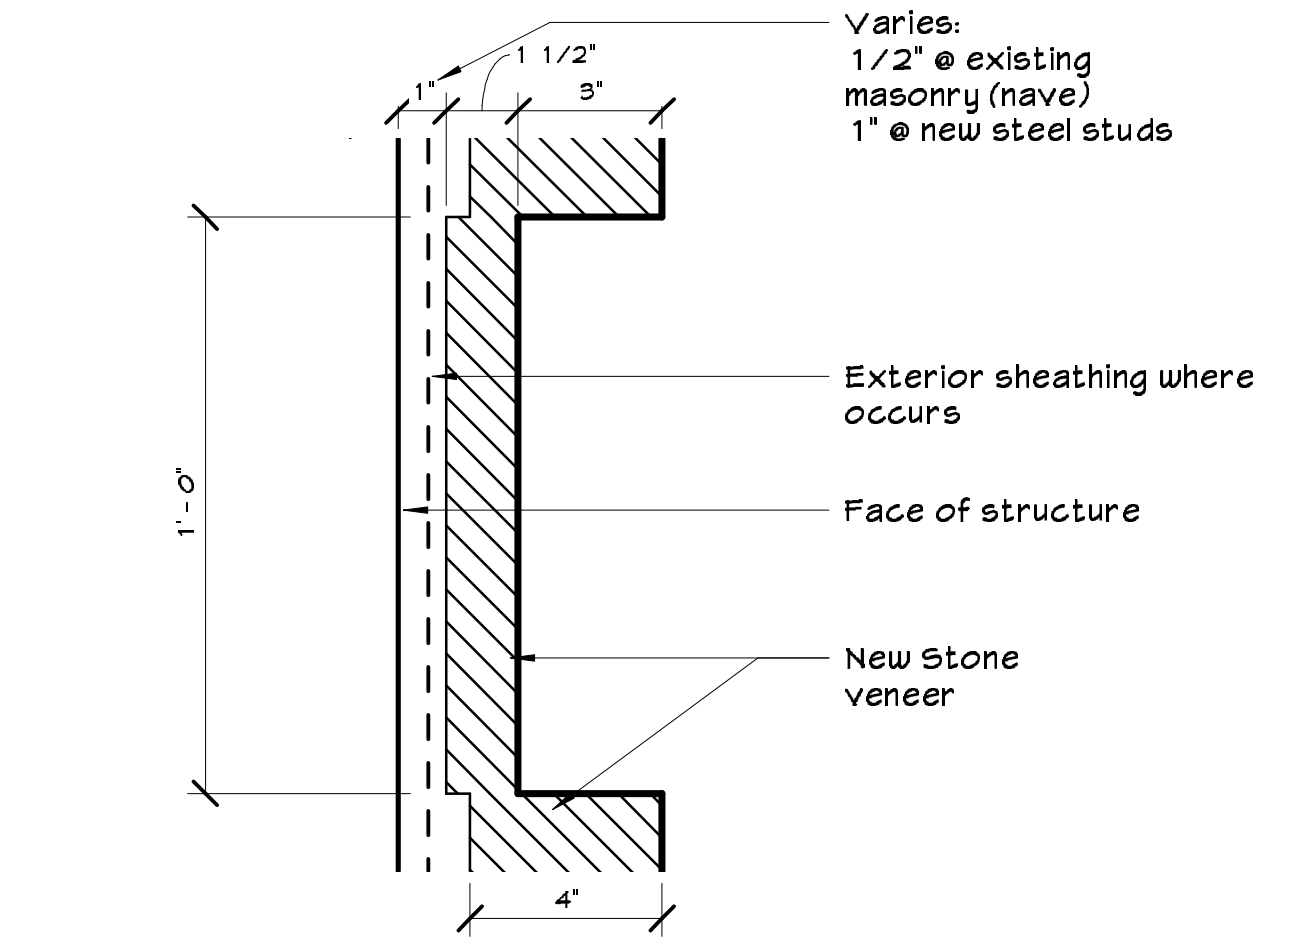


10 VENEER REVEAL
3" = 1'-0"

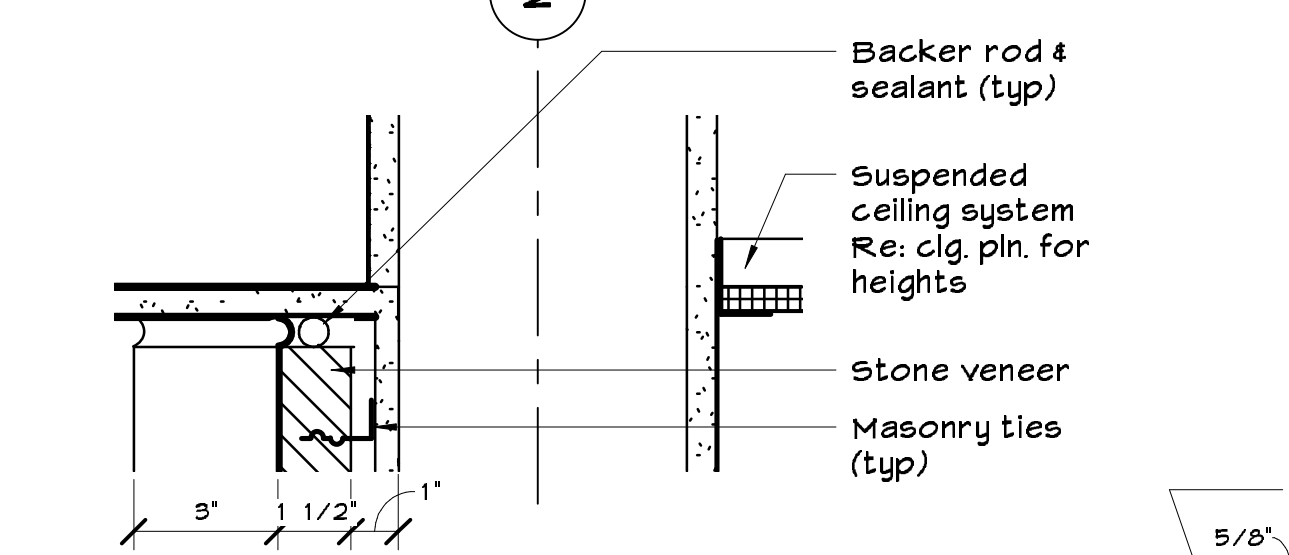


11 VENEER TO CEILING
3" = 1'-0"

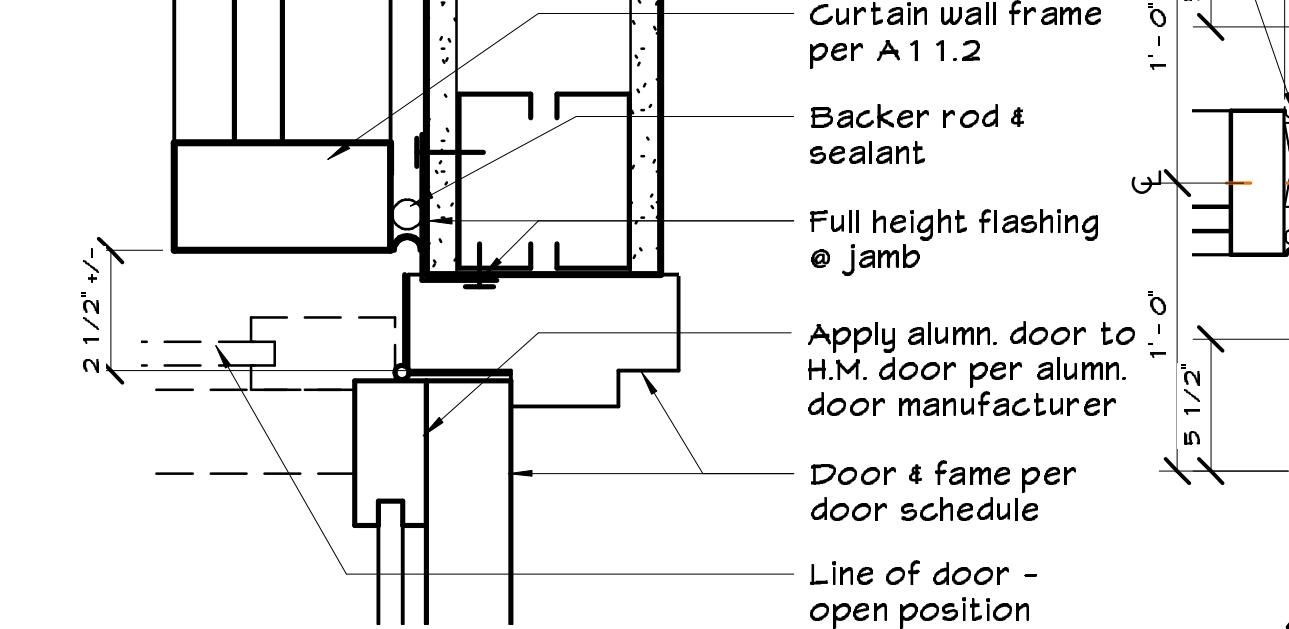


13 C.W. JAMB "D" @ HINGE
3" = 1'-0"

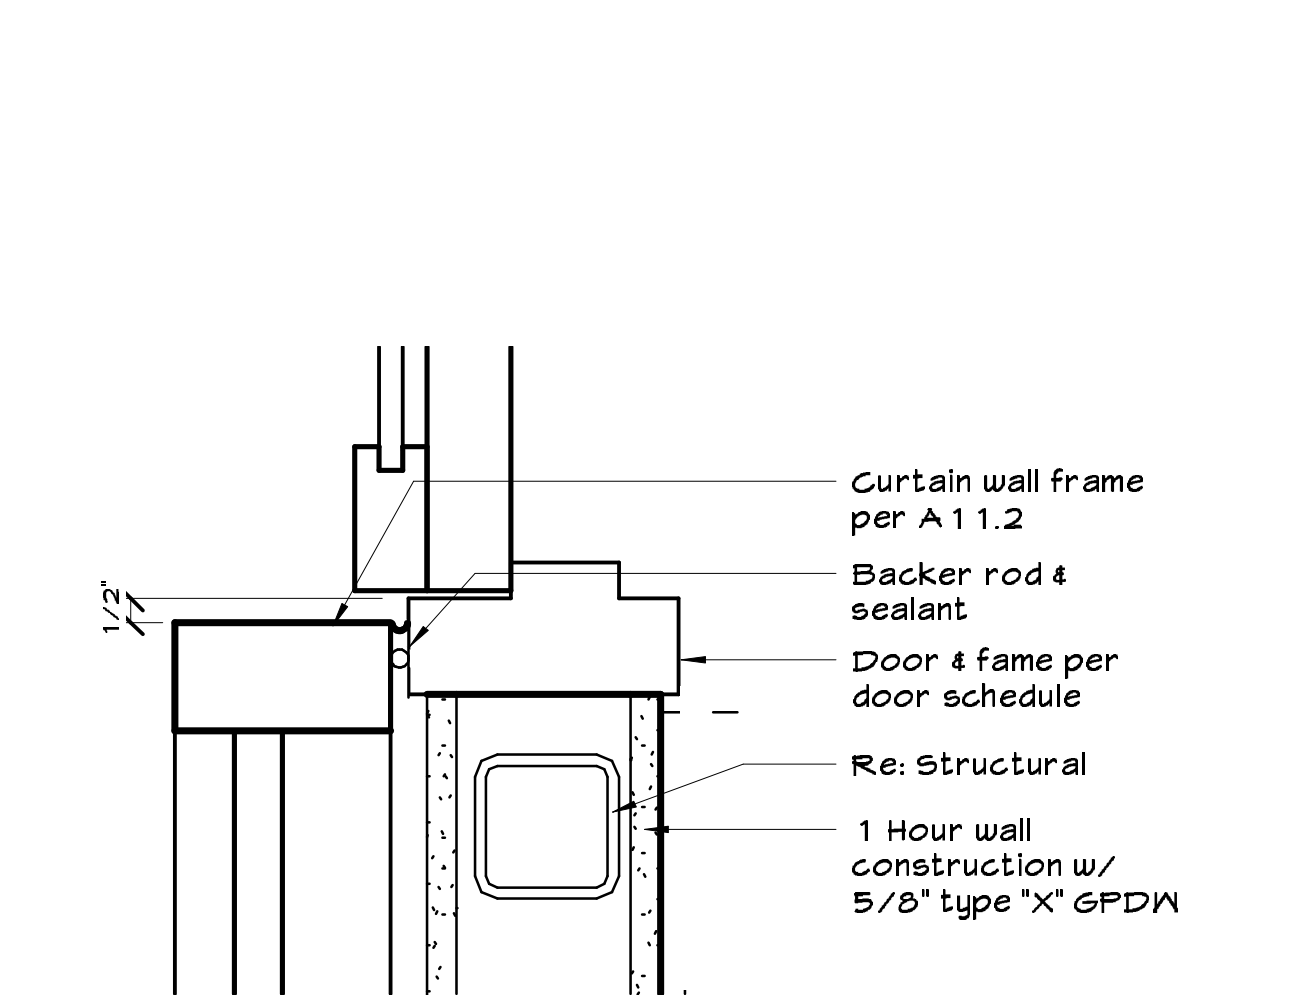


14 C.W. JAMB "D"
3" = 1'-0"

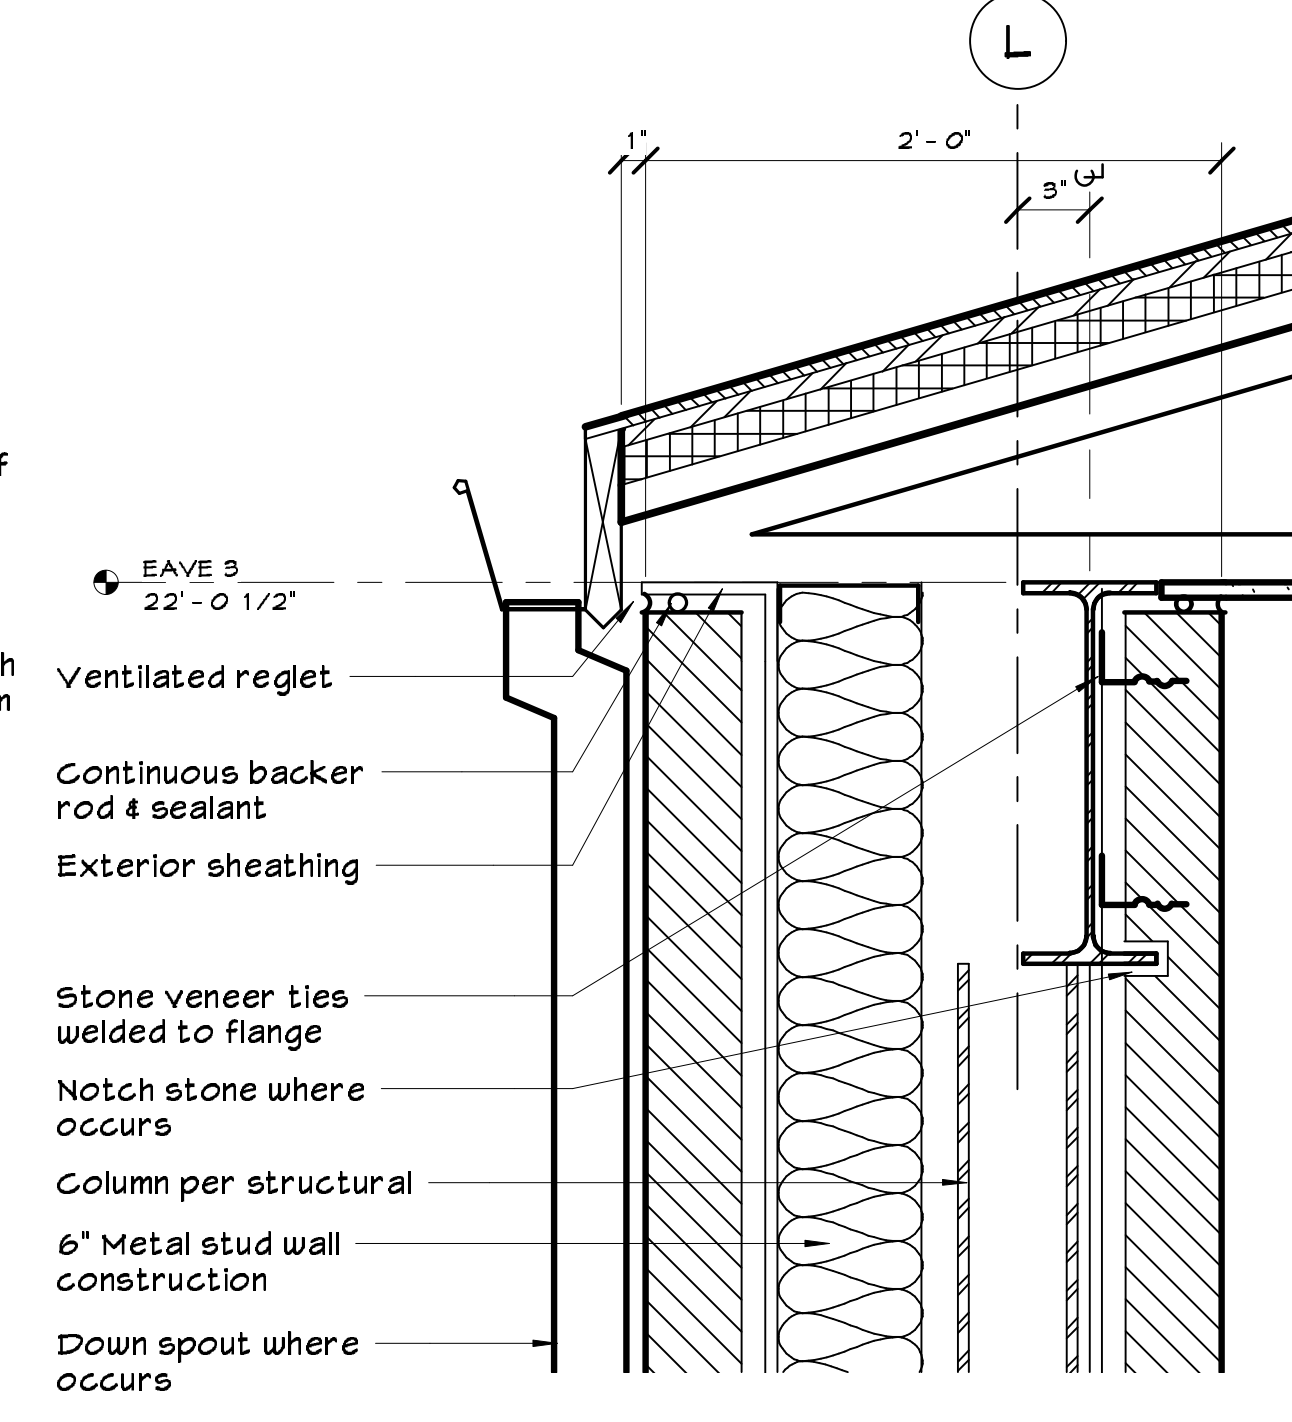


6 COLUMN HEAD 1L
1 1/2" = 1'-0"

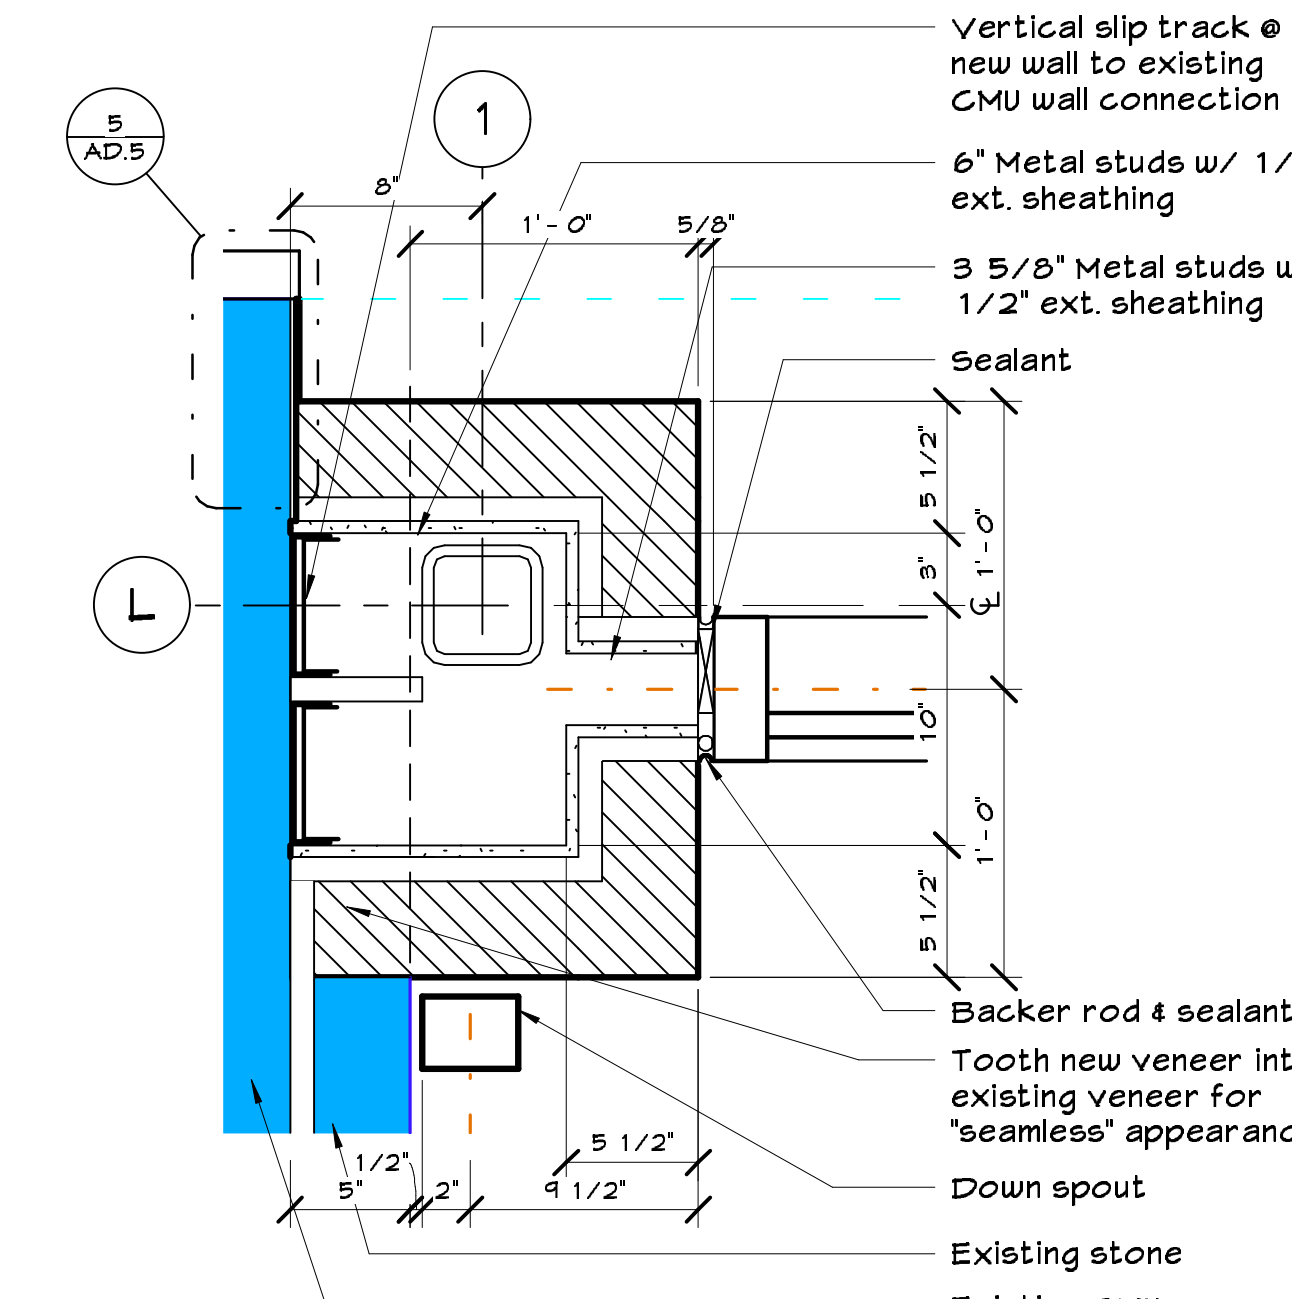


7 C.W. JAMB "A"
1 1/2" = 1'-0"

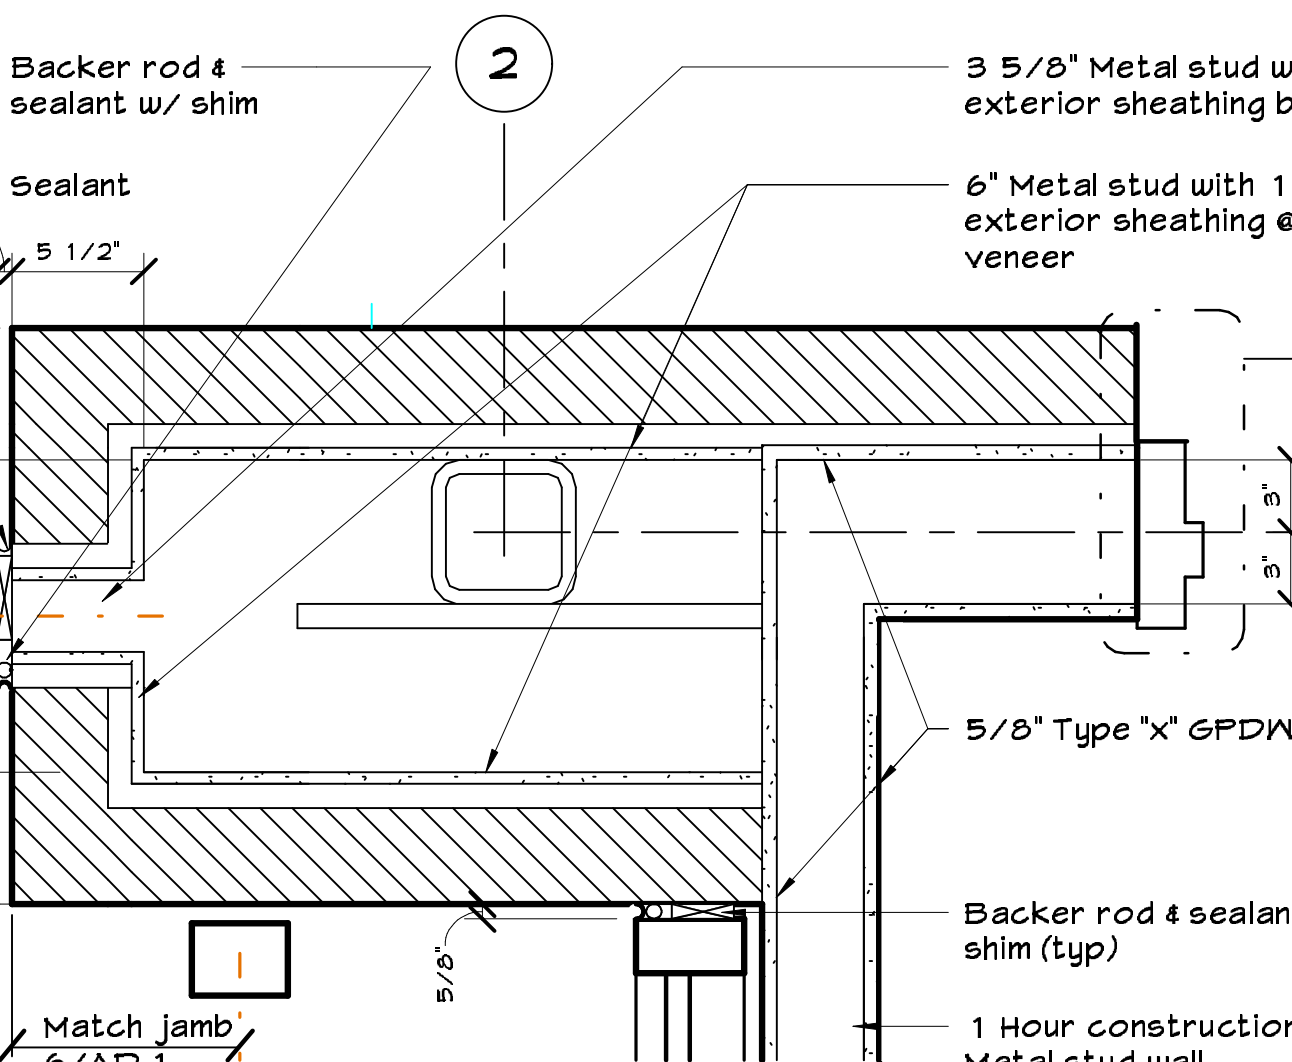


12 C.W. JAMB "B"
1 1/2" = 1'-0"

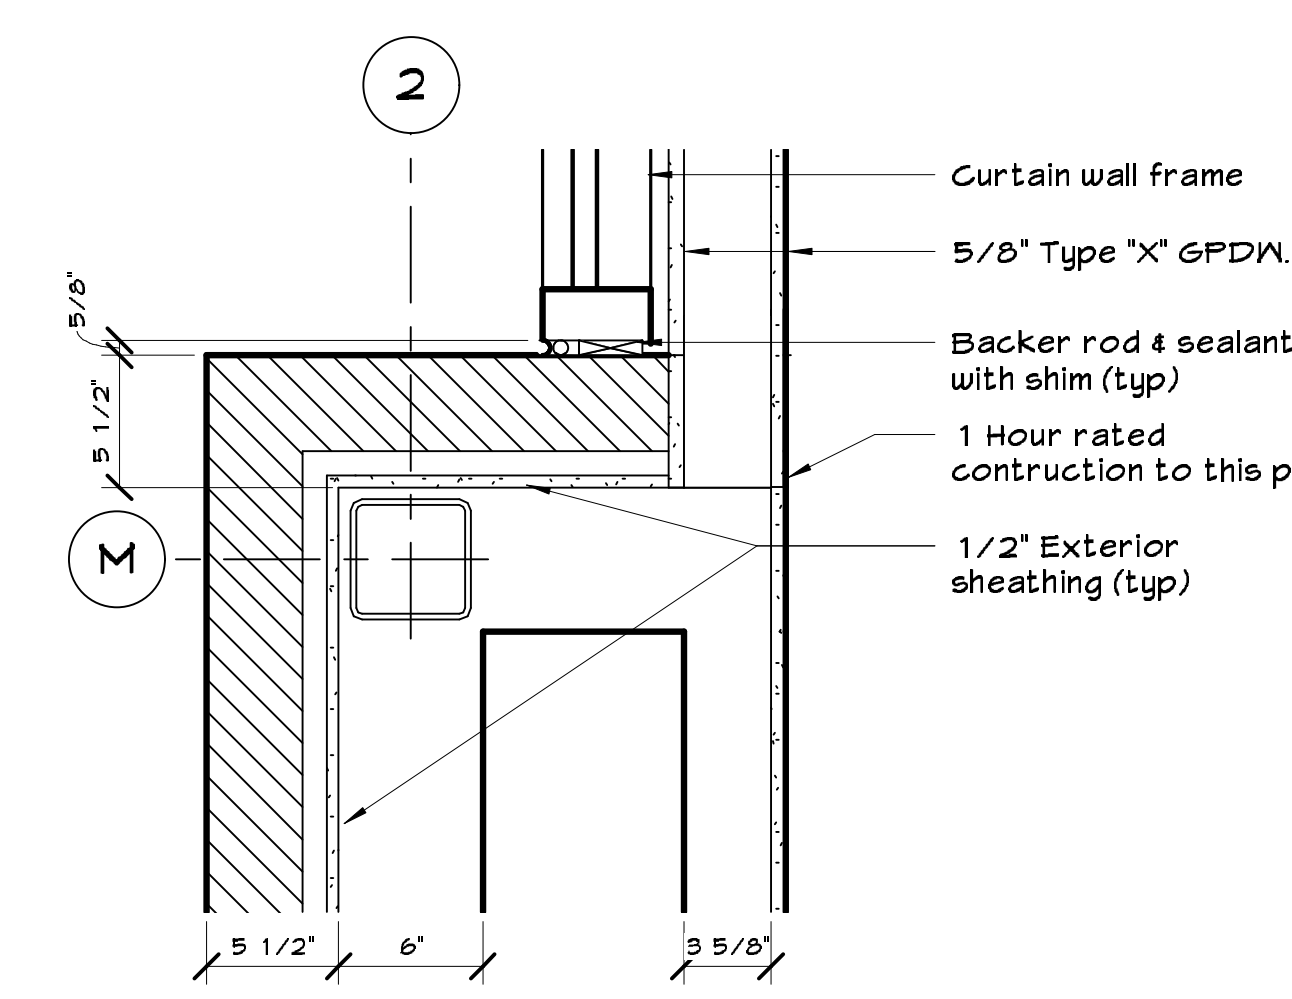


8 C.W. JAMB "C"
1 1/2" = 1'-0"

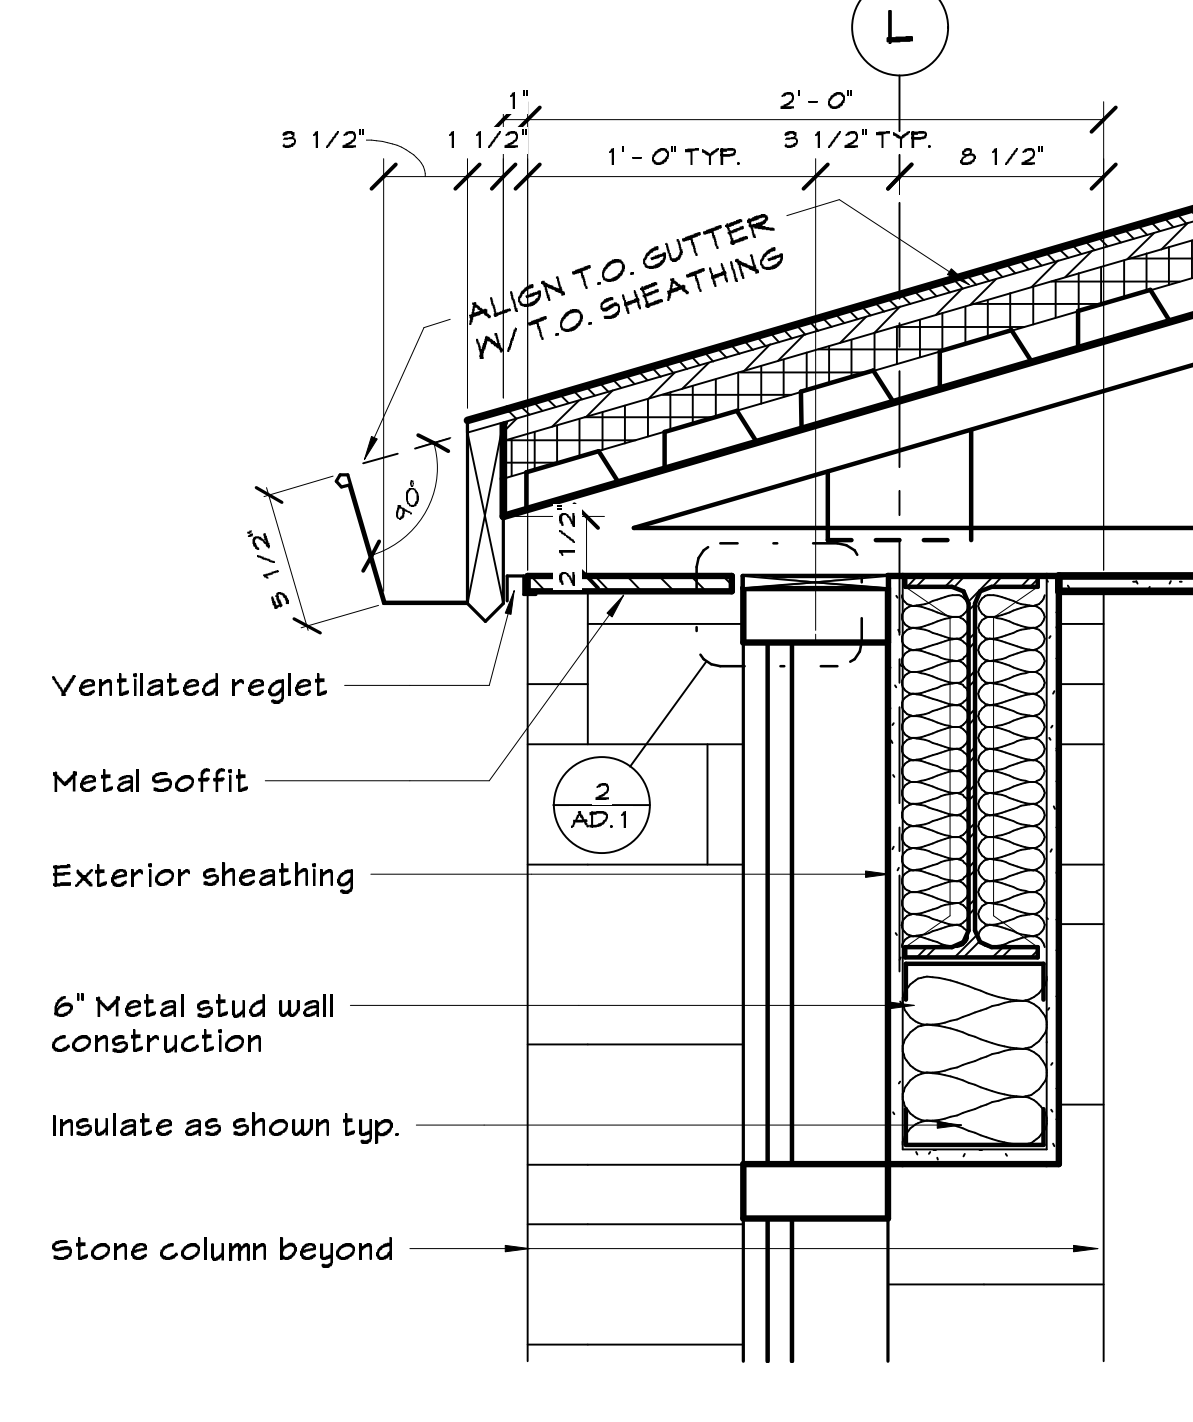


1 3.5 / 12 EAVE
1 1/2" = 1'-0"

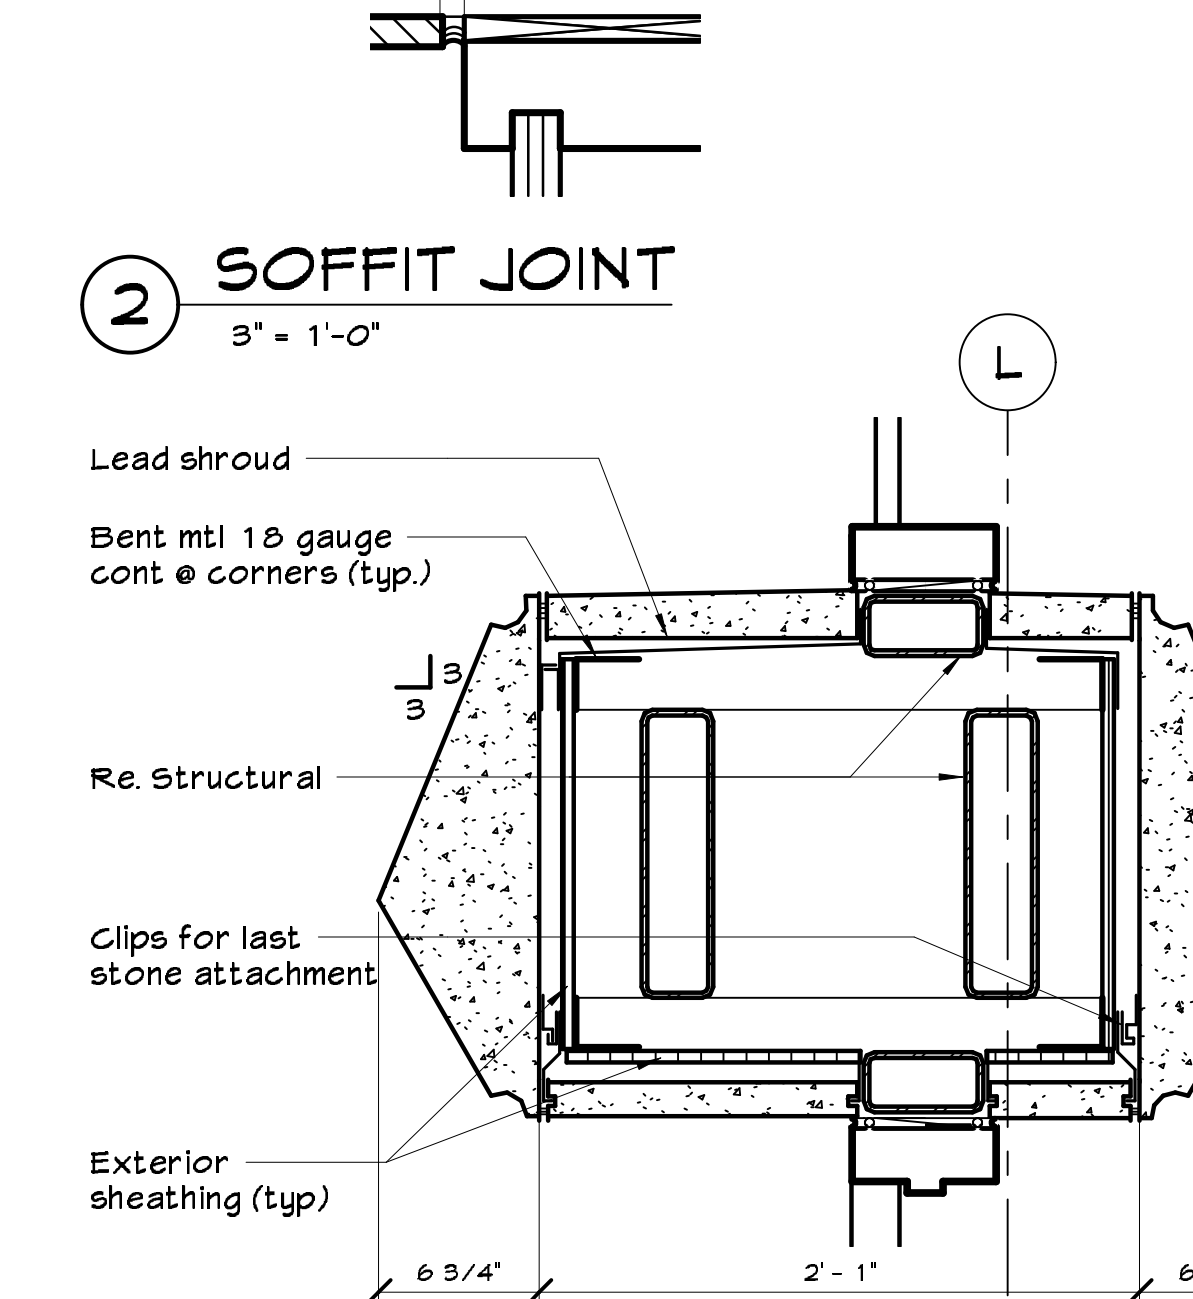

3 CAST ENTRY HEAD @ NORTH
1 1/2" = 1'-0"

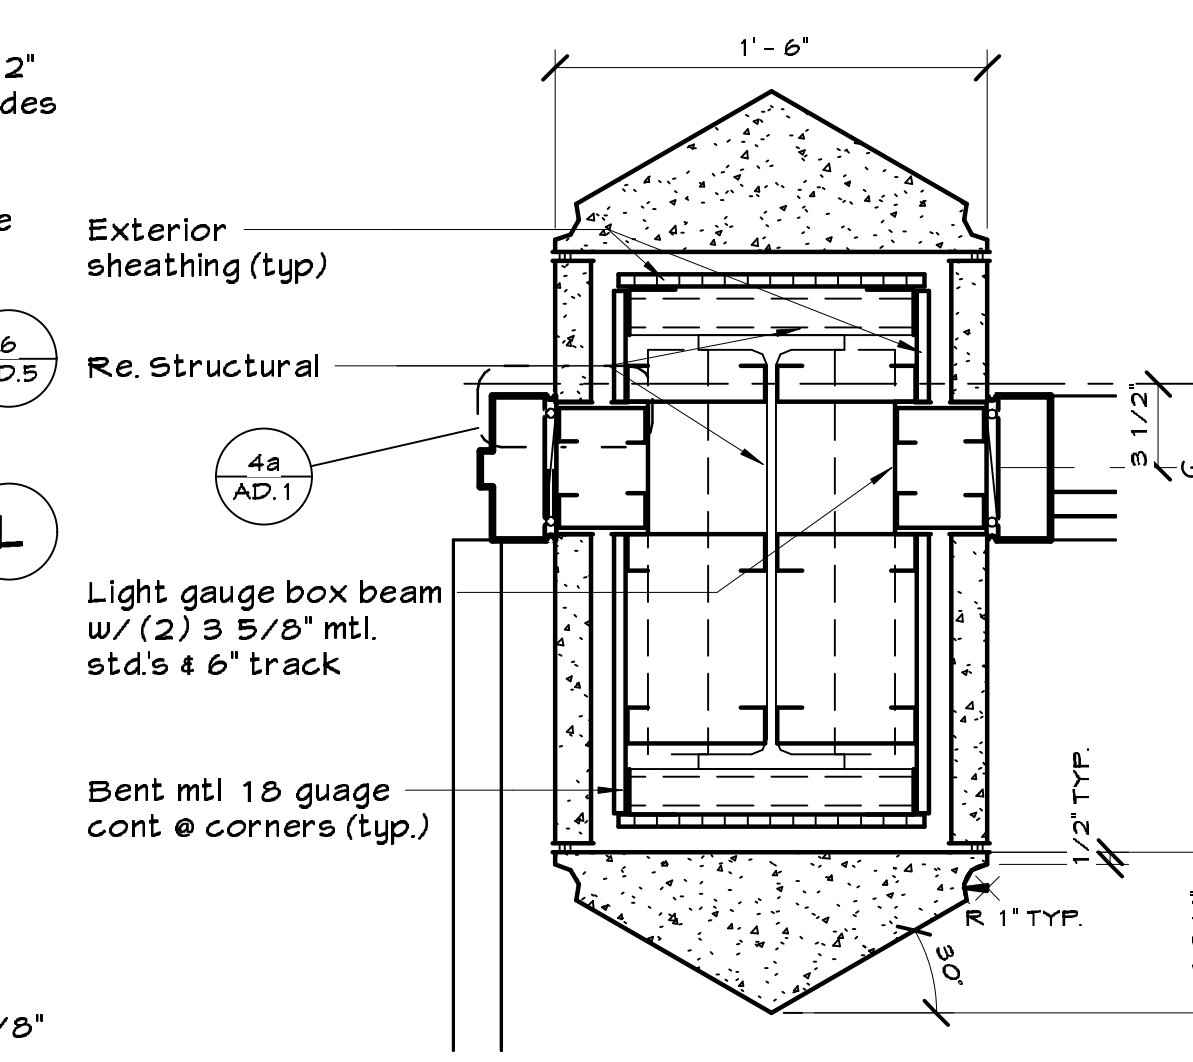

4 CAST ENTRY JAMB
1 1/2" = 1'-0"

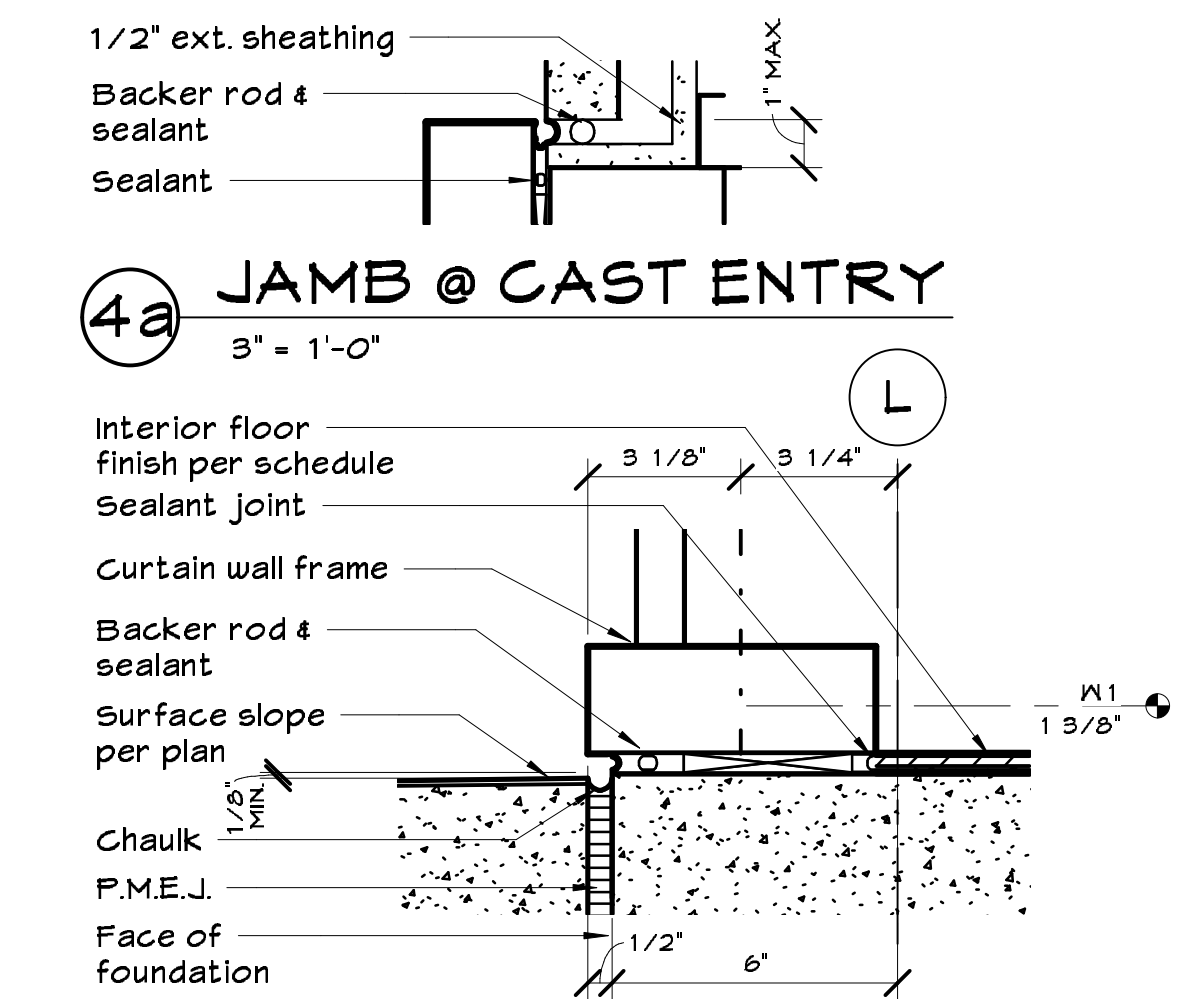

5 C.W. SILL "B"
3" = 1'-0"