




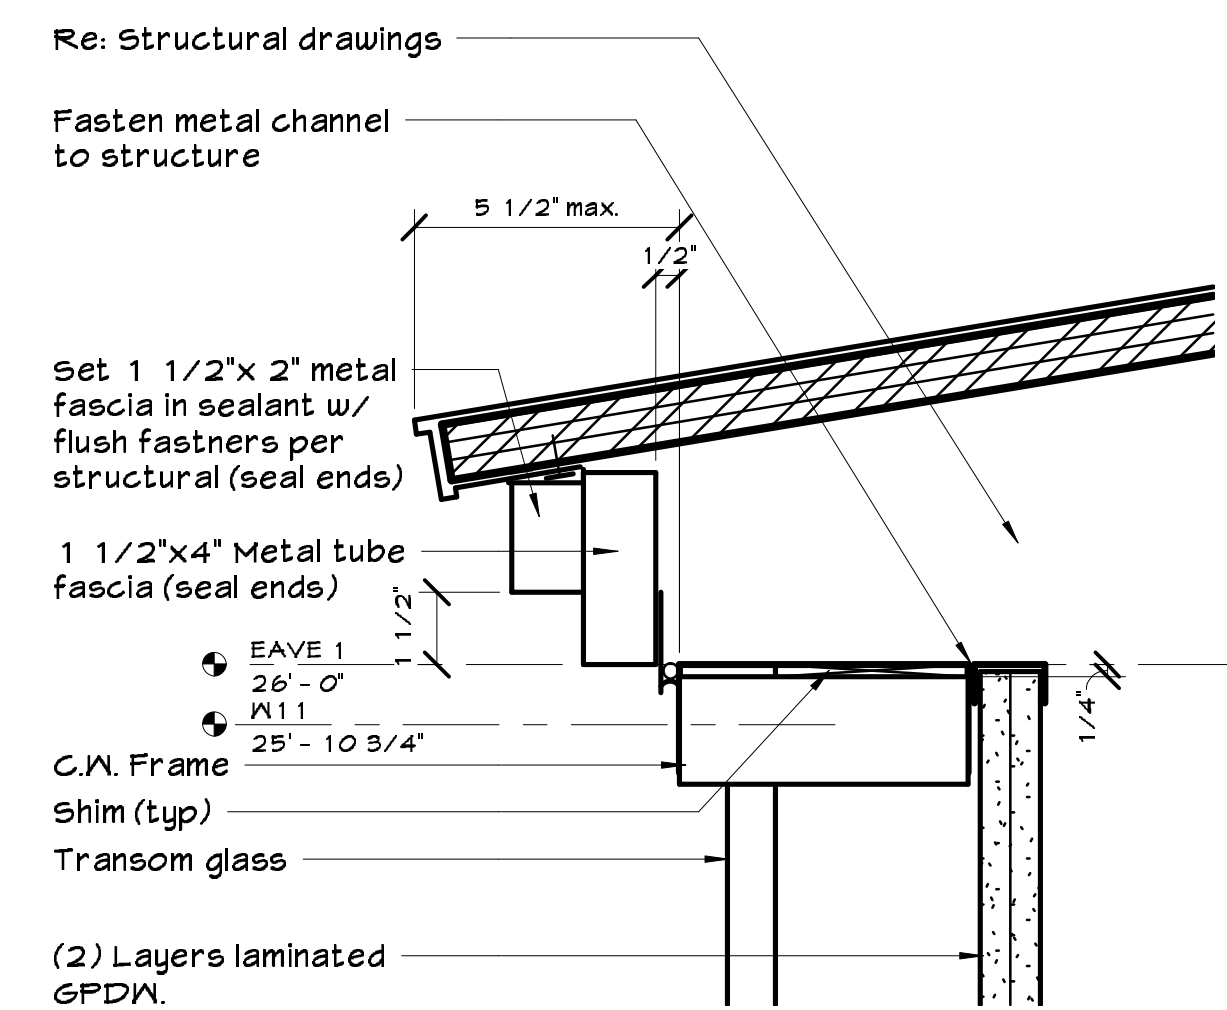


24 C.W. BAY EAVE
3" = 1'-0"

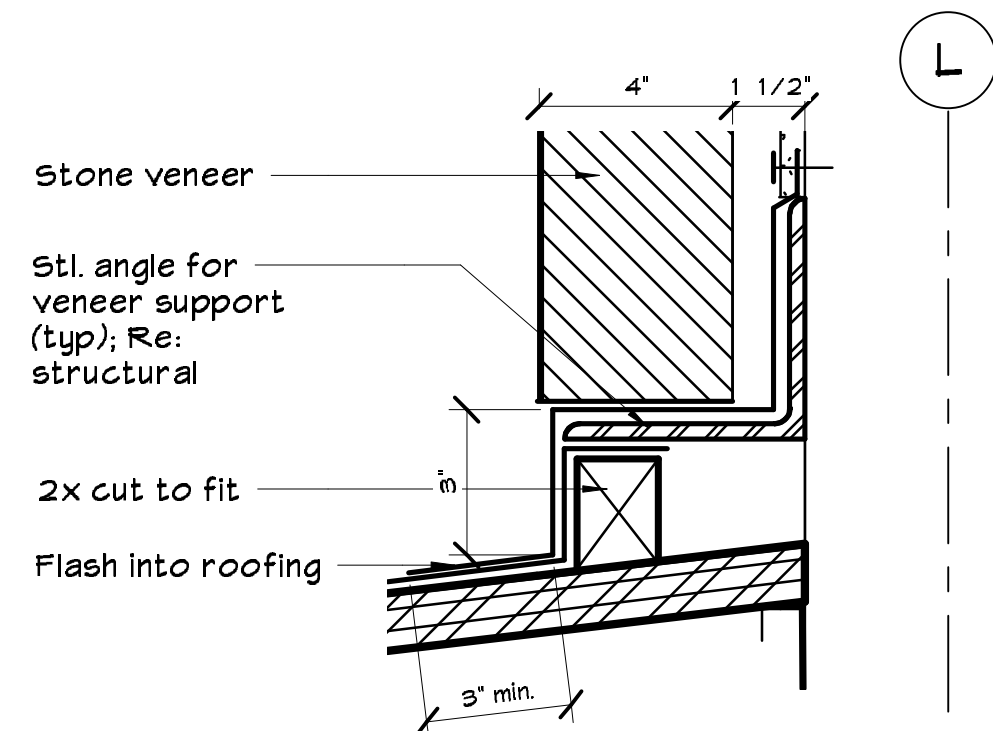


25 VENEER @ BAY ROOF
3" = 1'-0"

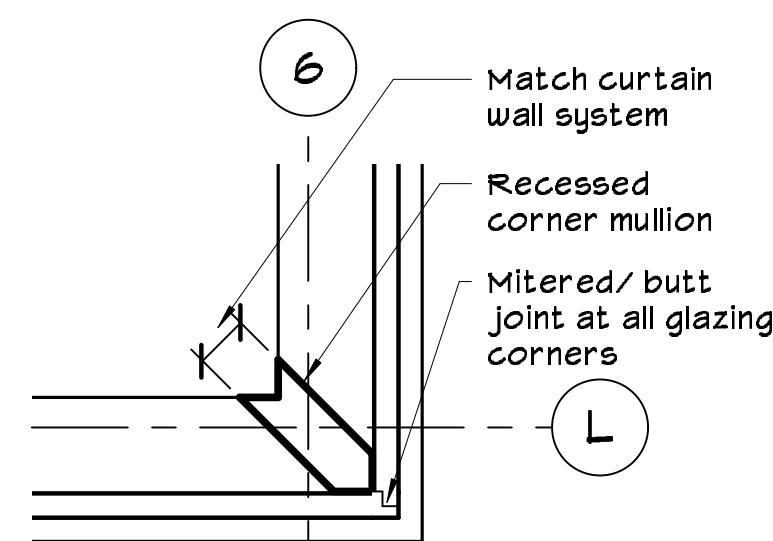


26 C.W. MITER
1 1/2" = 1'-0"

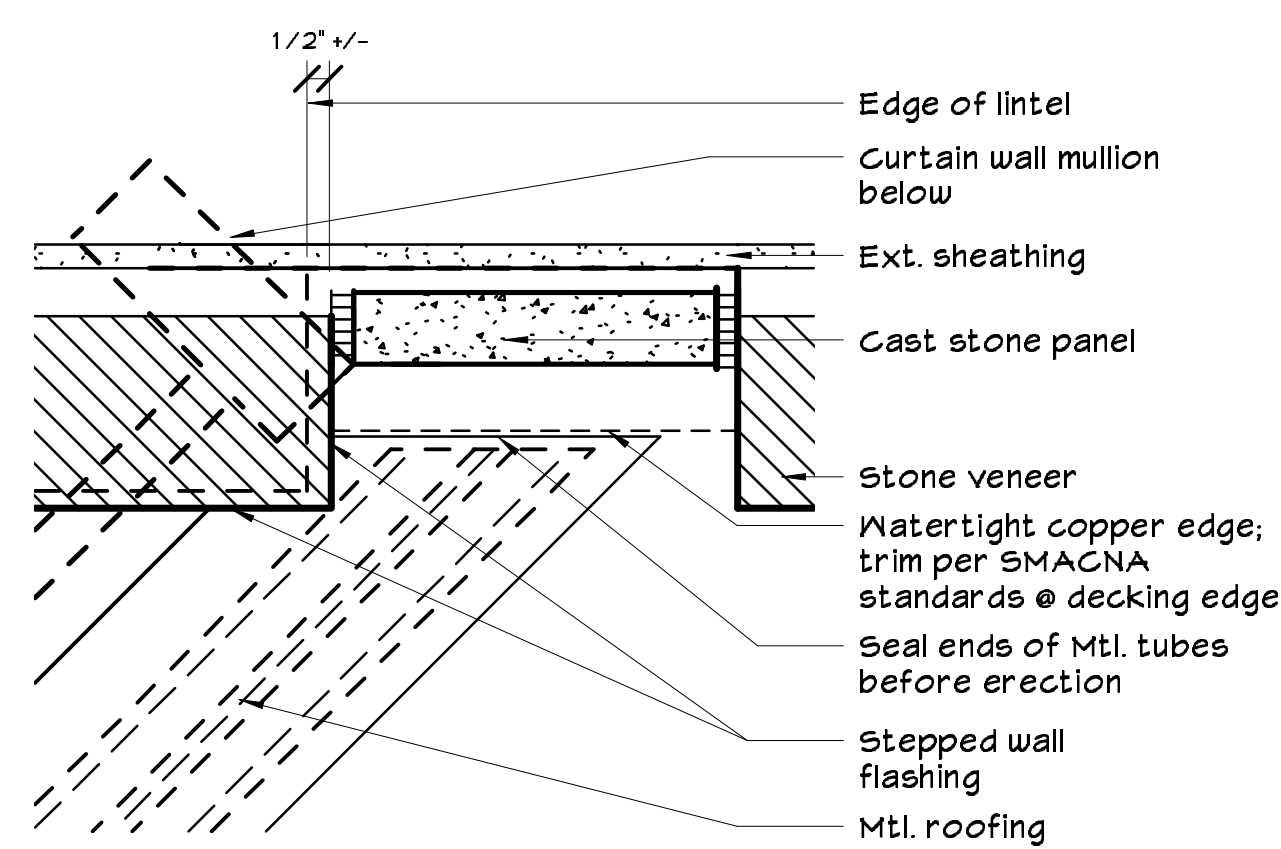


27 PLAN @ BAY ROOF
3" = 1'-0"

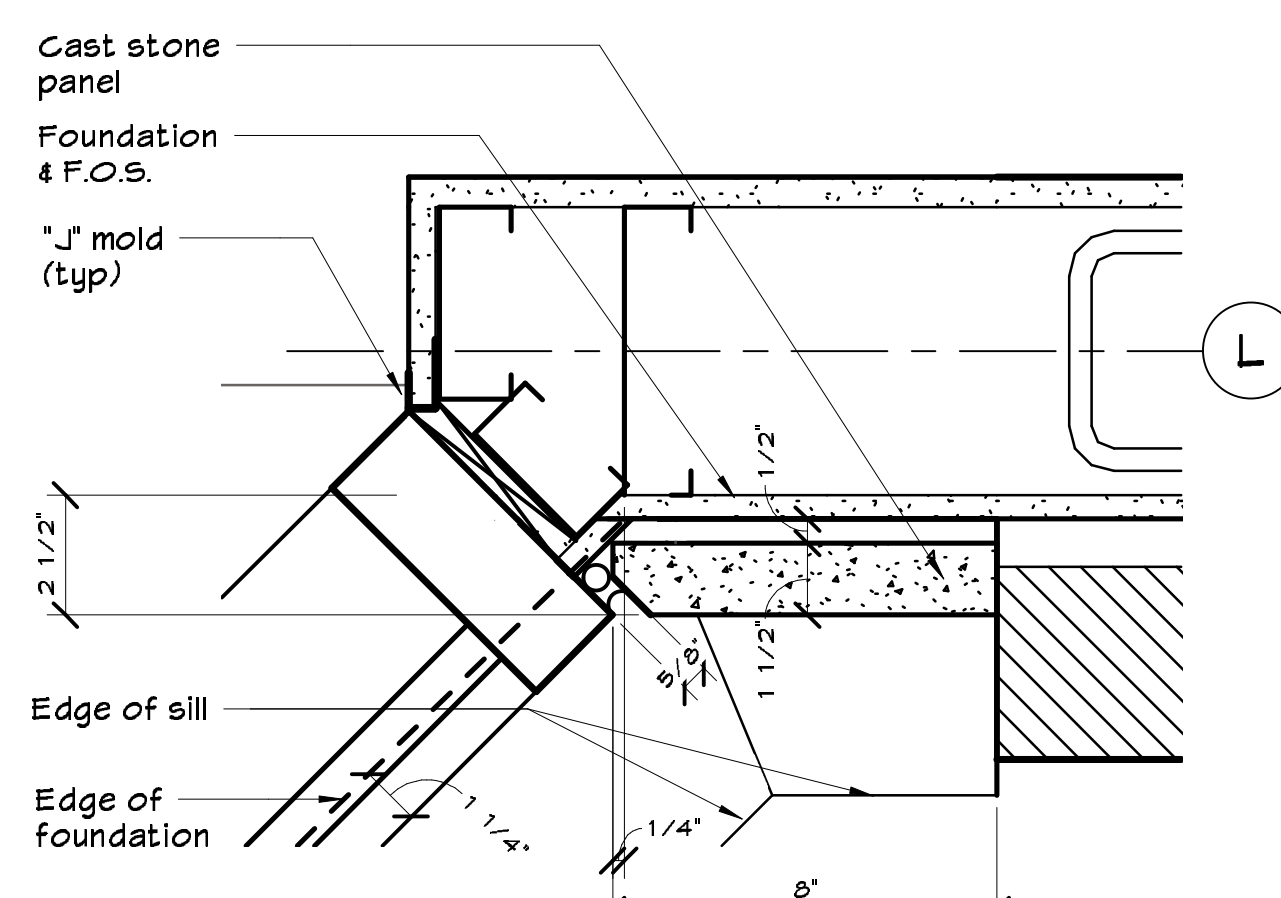

28 C.W. JAMB 'F'
3" = 1'-0"

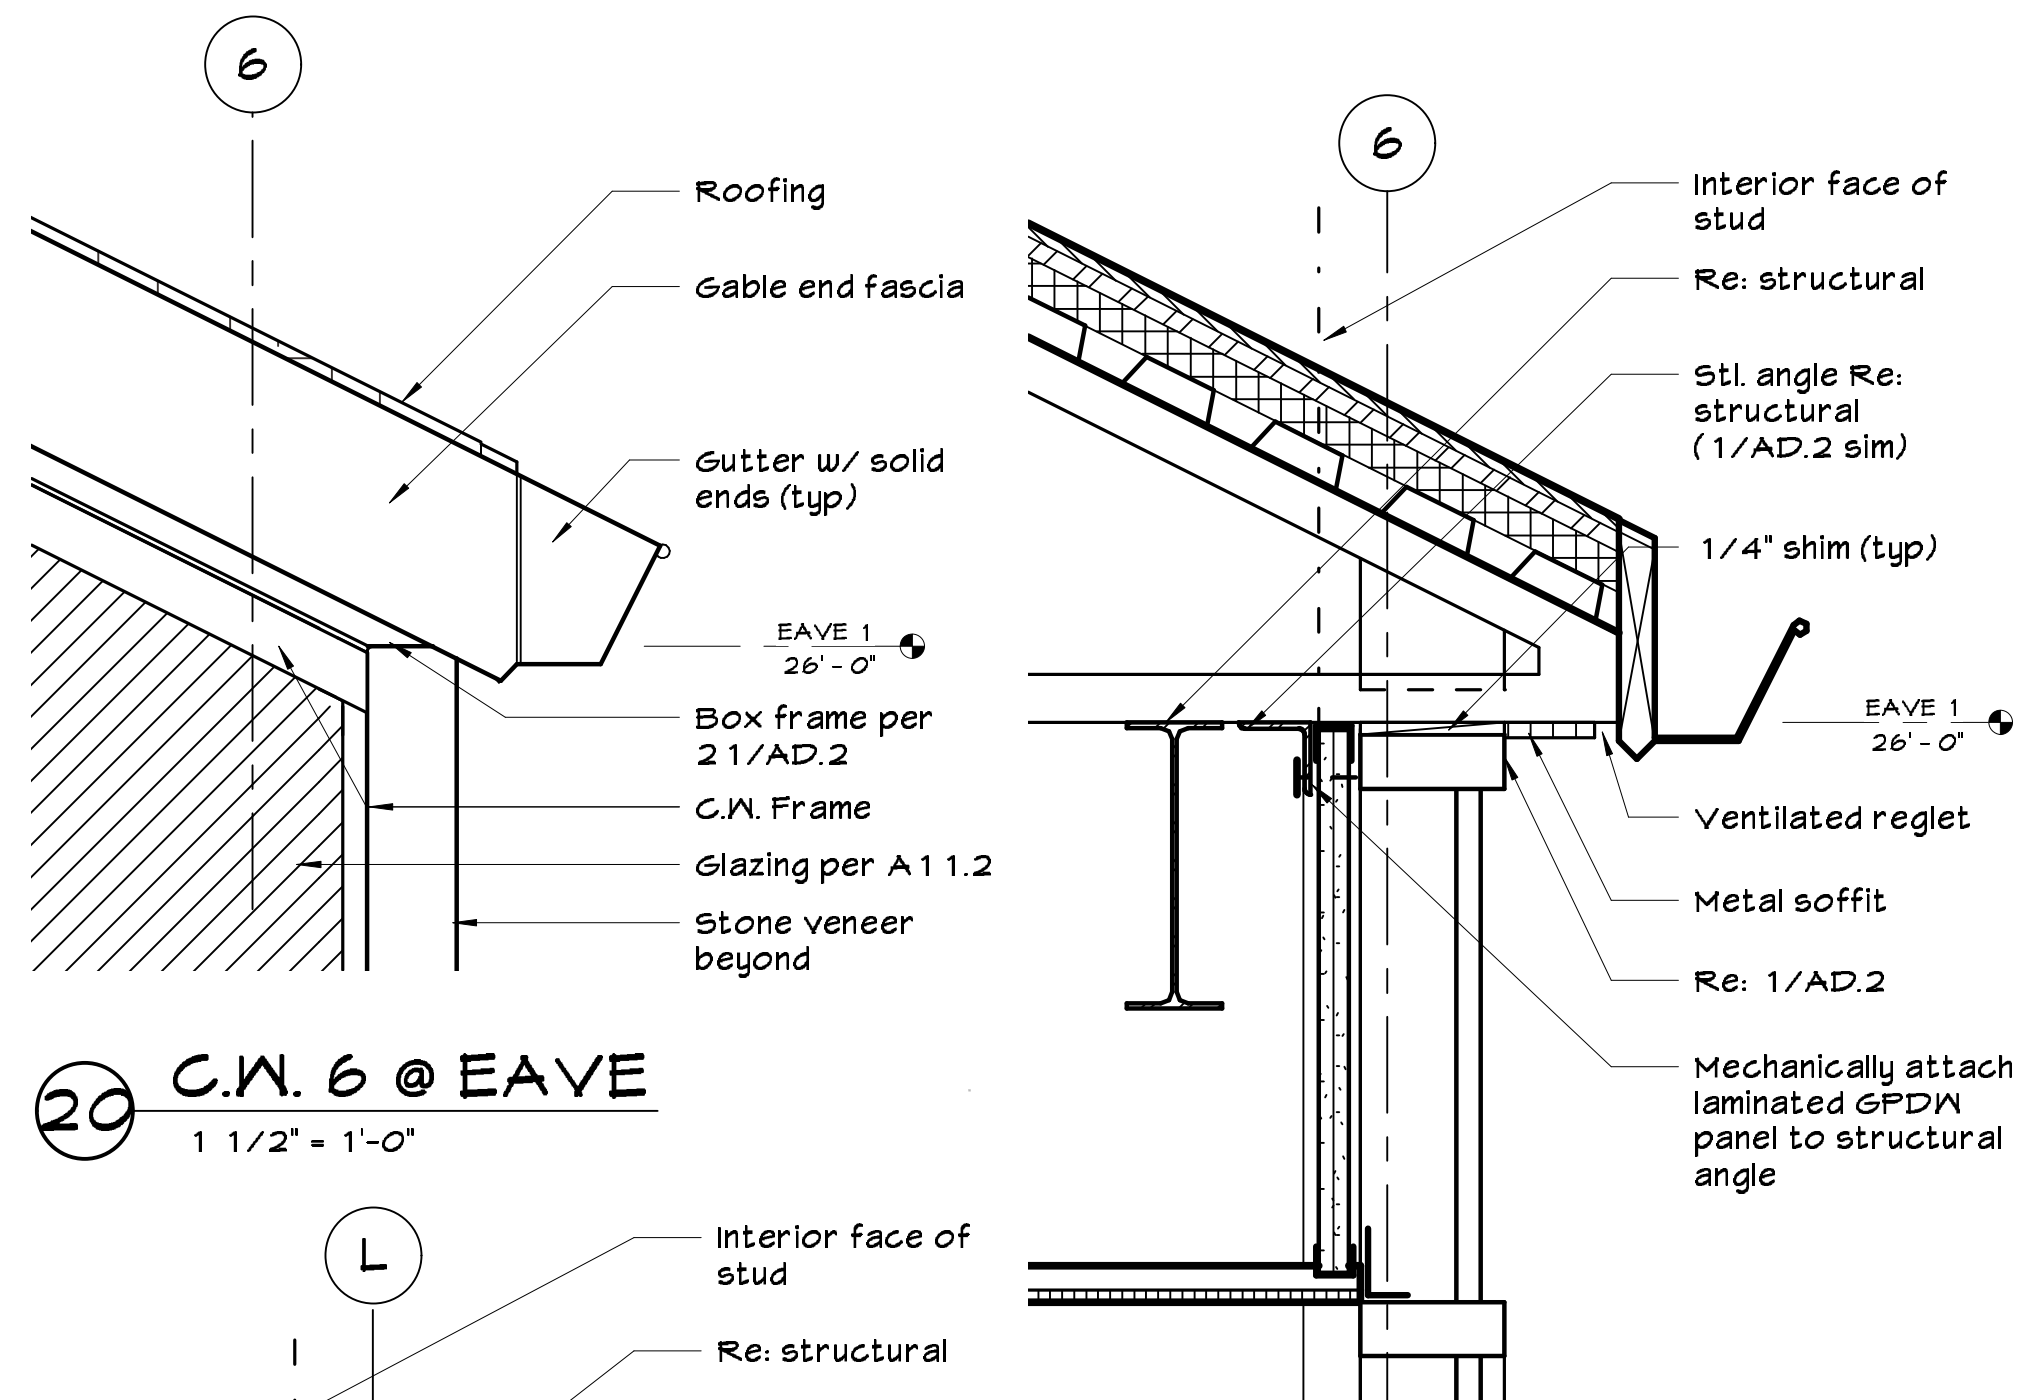


29 C.W. 6 @ EAVE
1 1/2" = 1'-0"

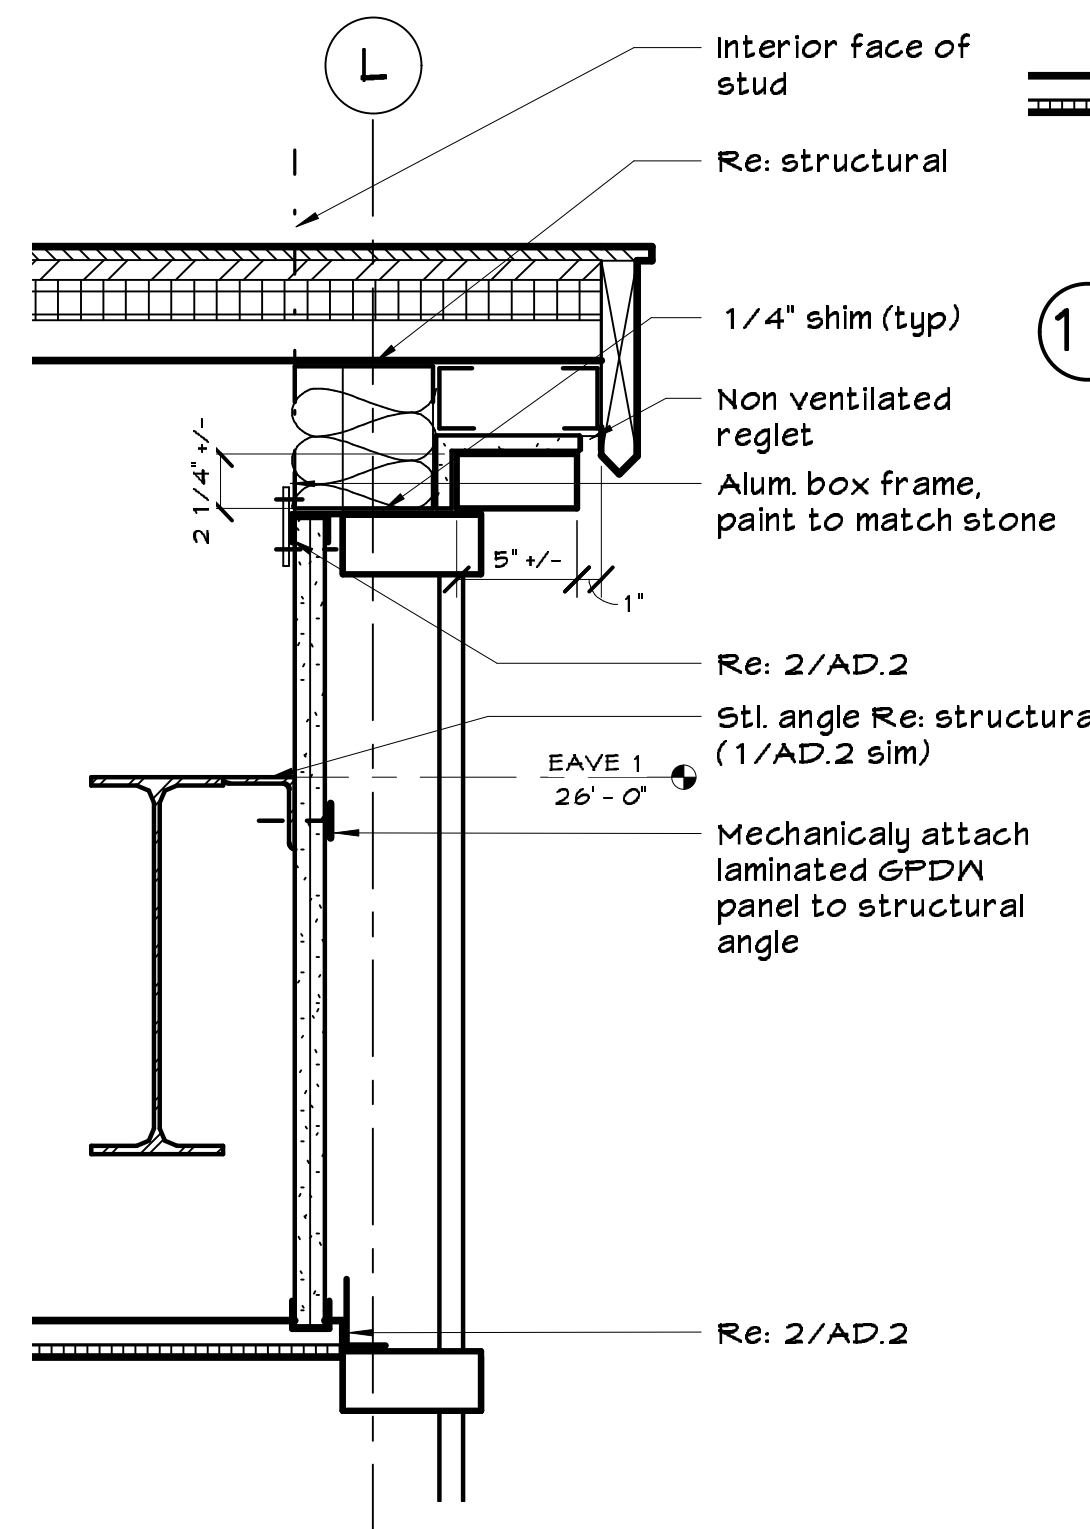


30 EAVE @ C.W. 6
1 1/2" = 1'-0"


31 WINDOW WALL @ EAVE
1 1/2" = 1'-0"

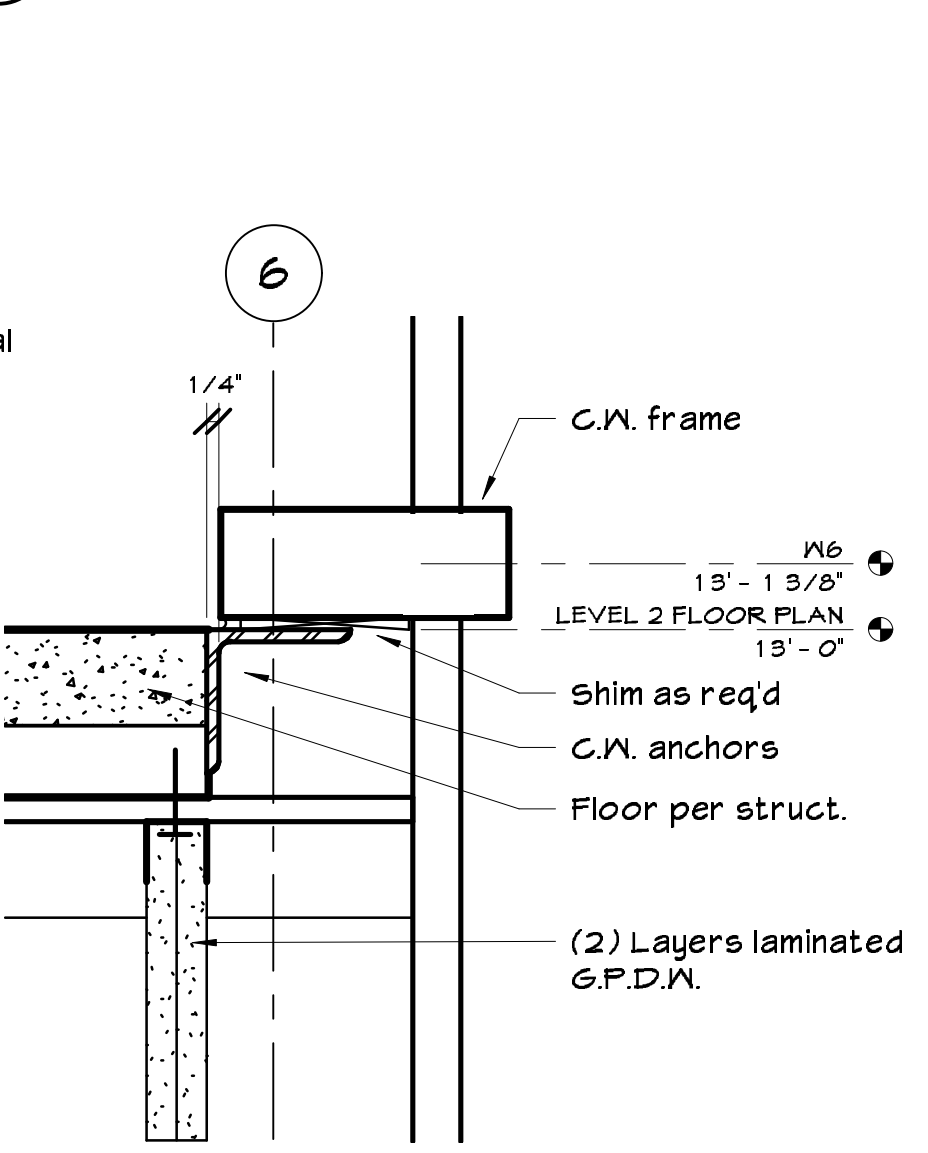


32 TYP. FLOOR TRANSOM
3" = 1'-0"

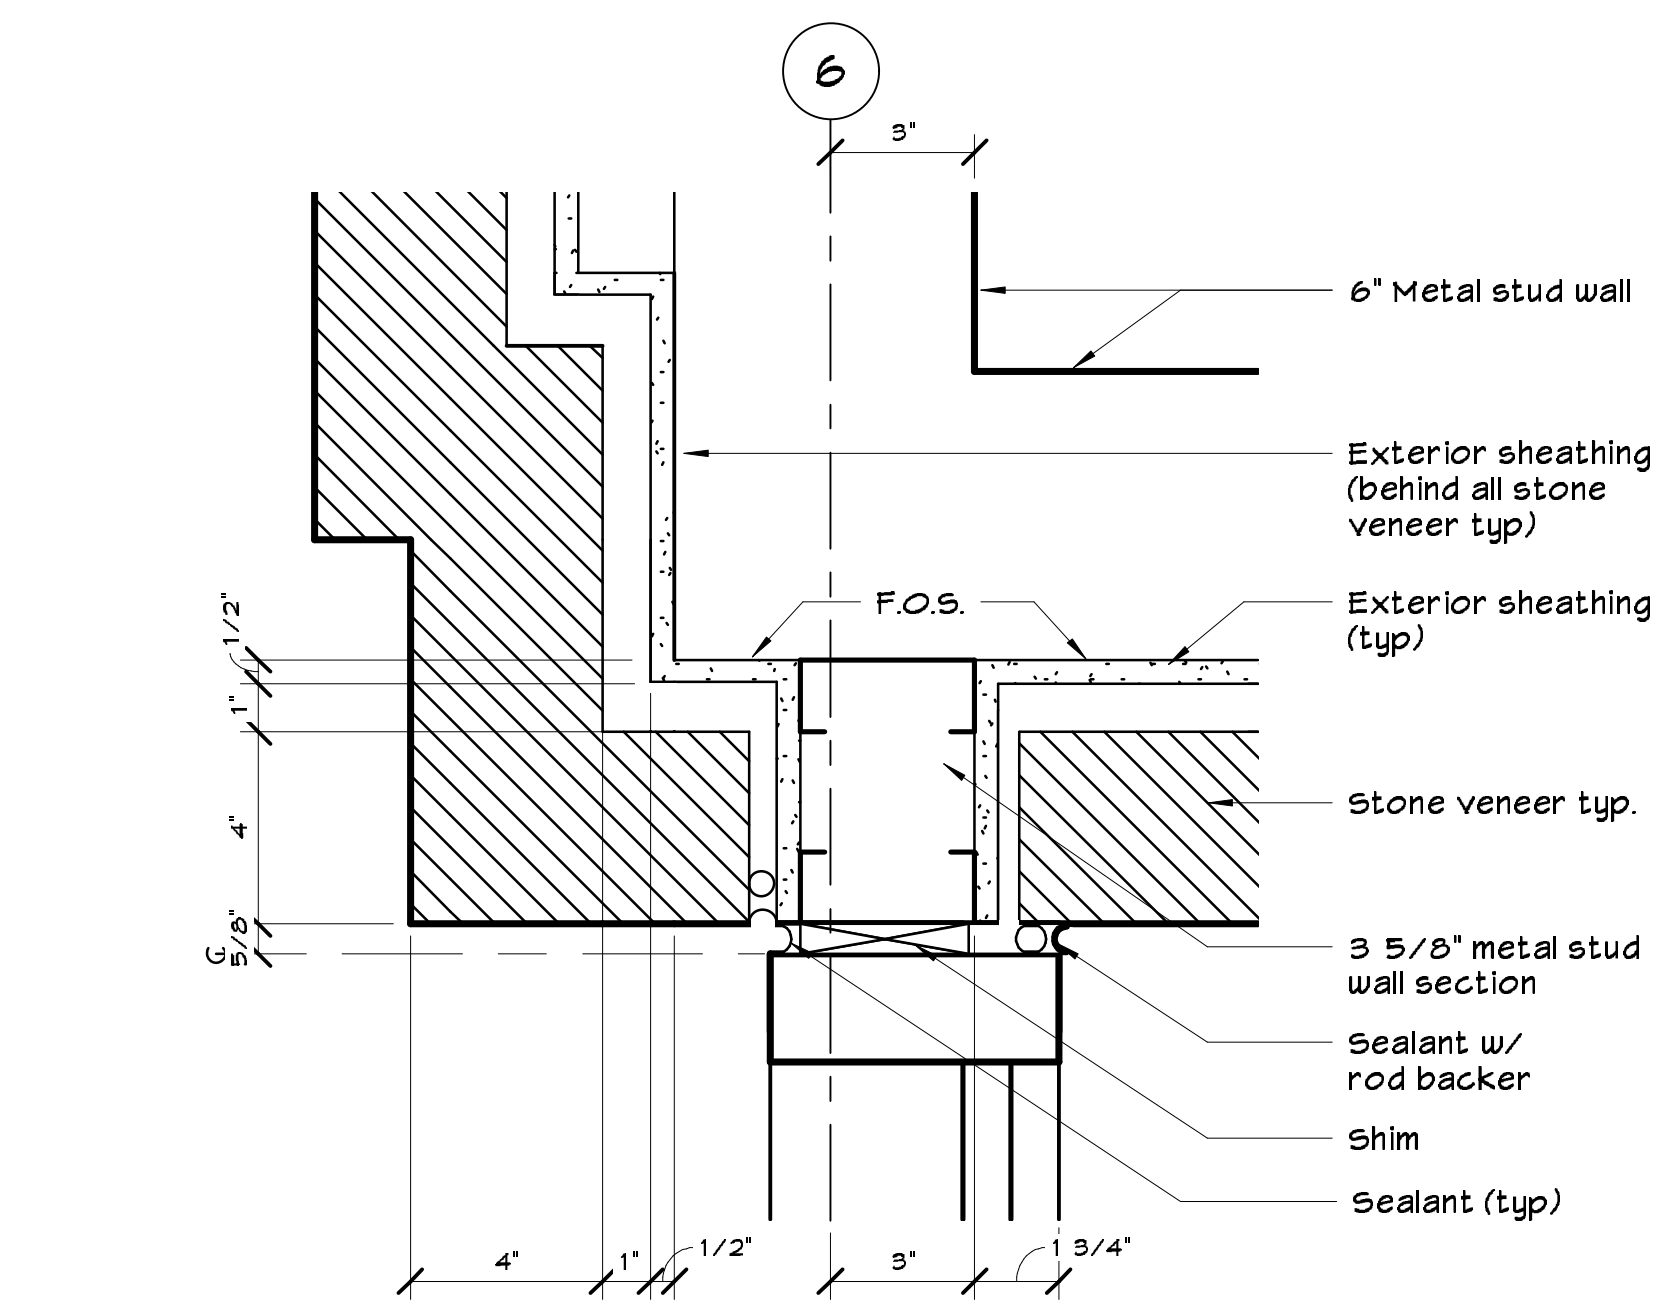


33 C.W. JAMB 'G'
3" = 1'-0"

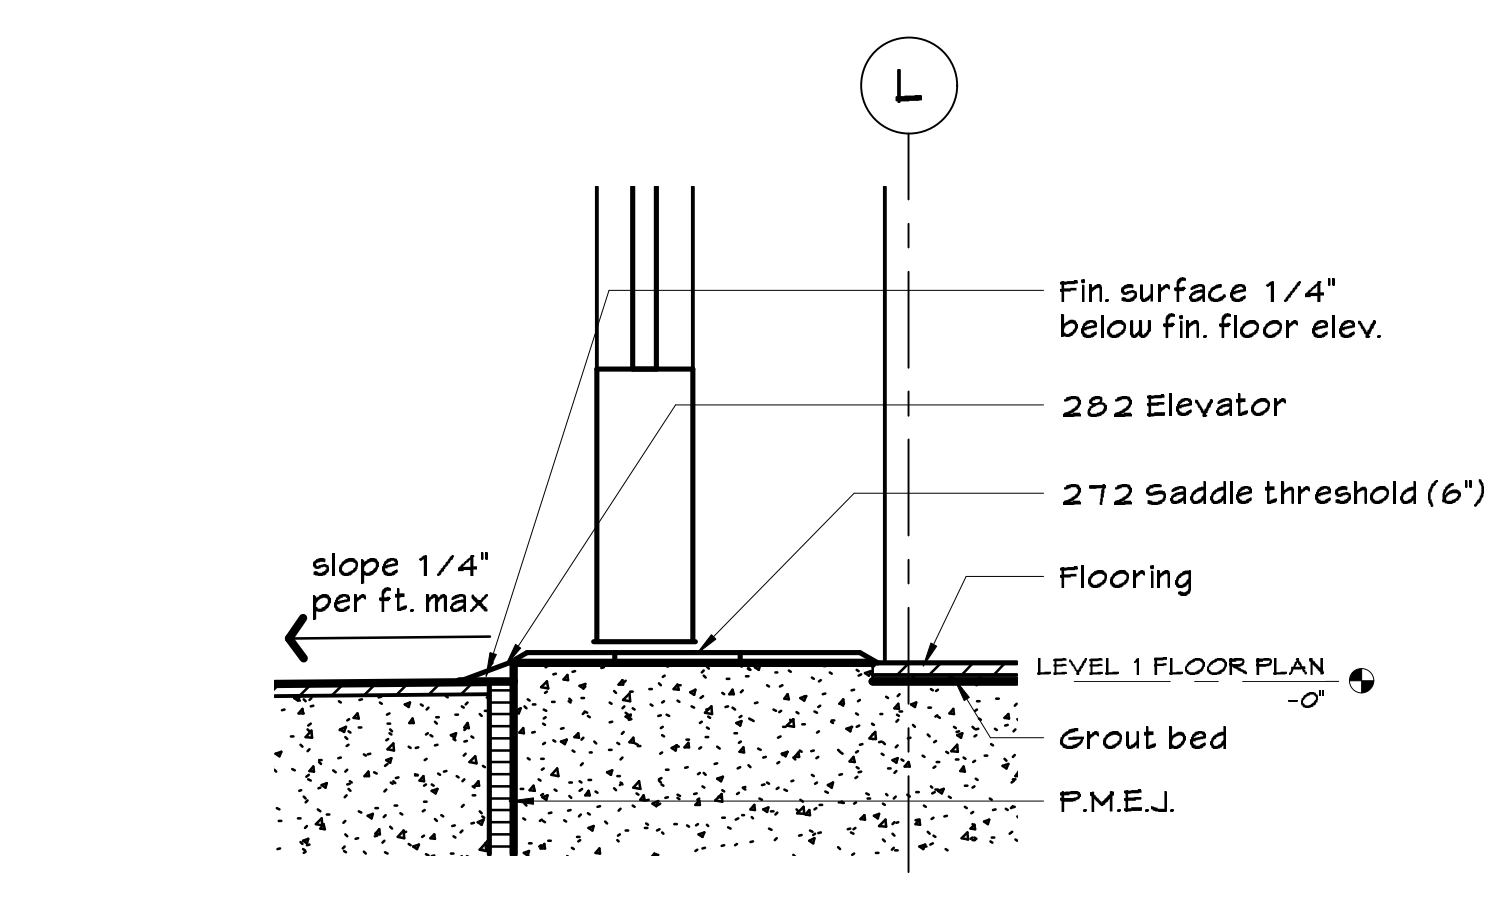


34 THRESHOLD 'A'
3" = 1'-0"

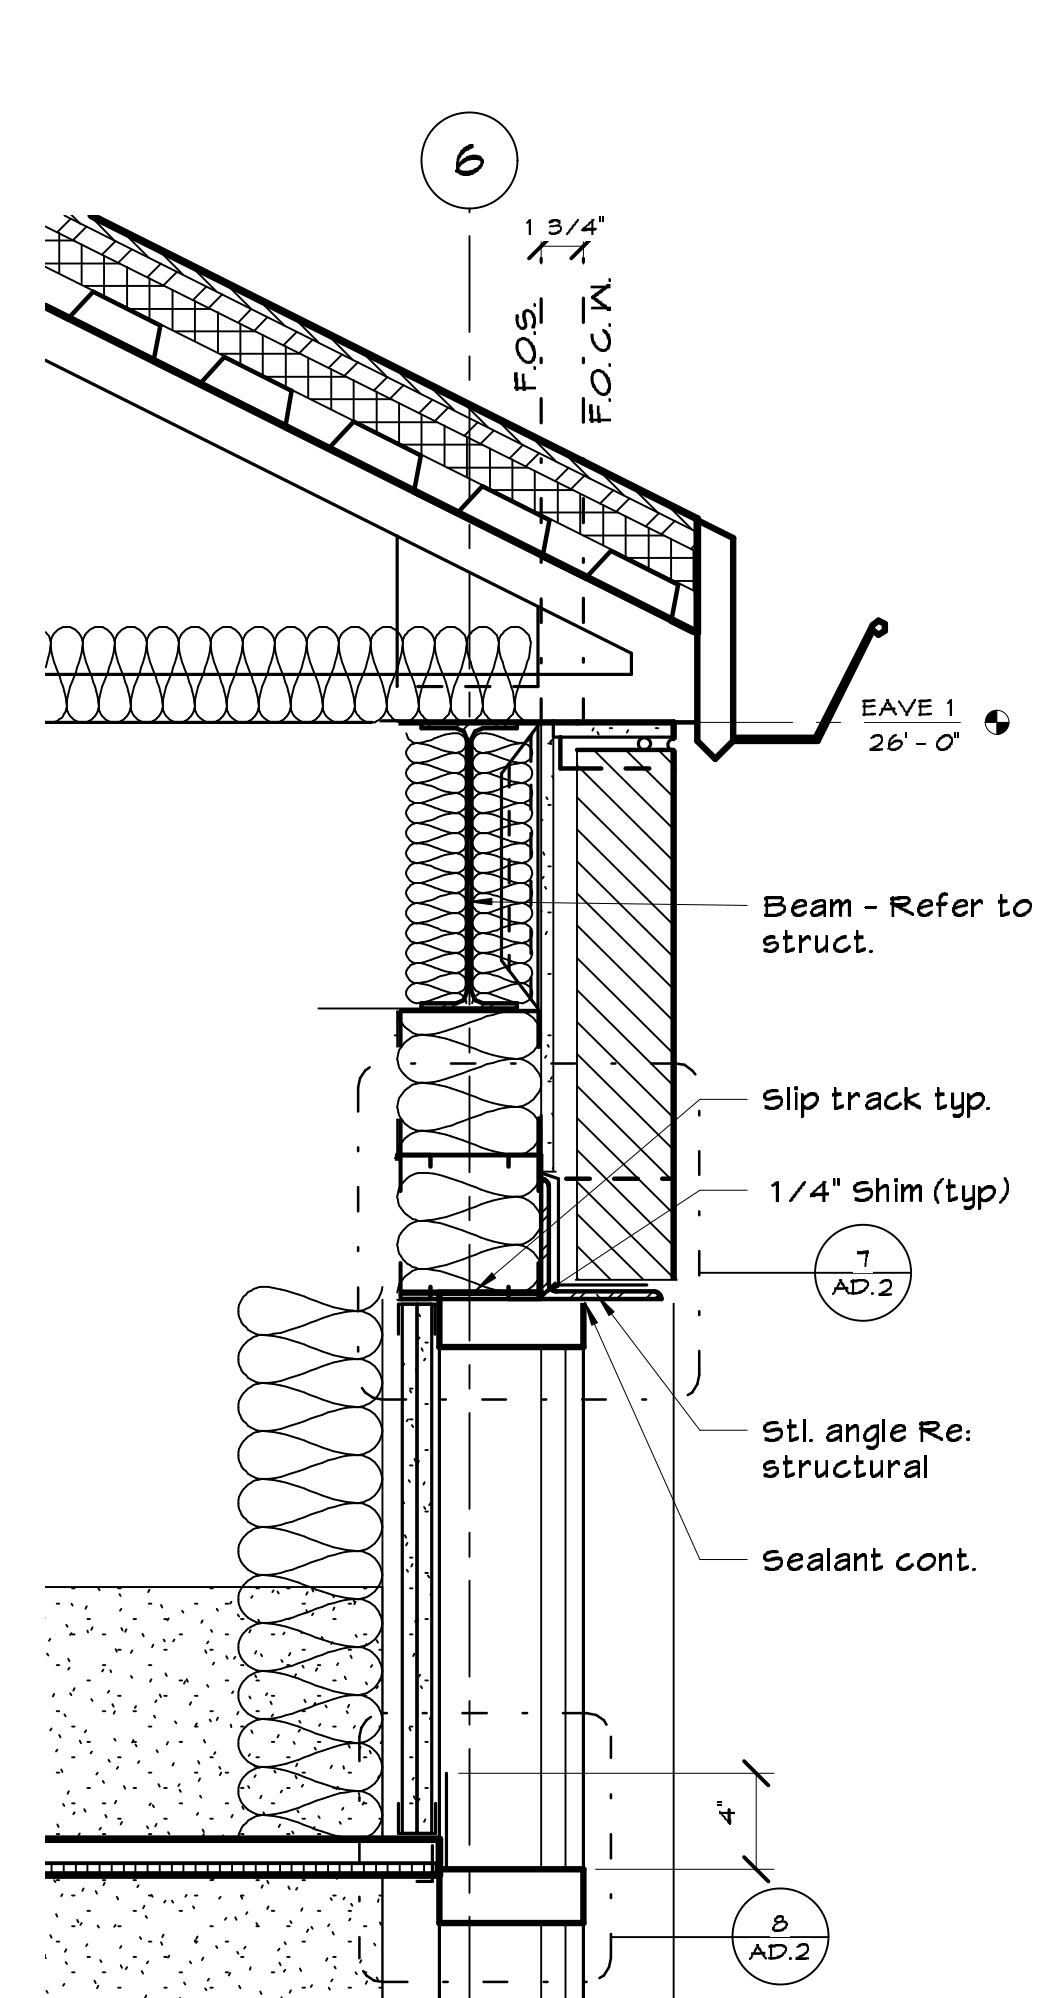


35 WEST WALL WINDOW
1 1/2" = 1'-0"

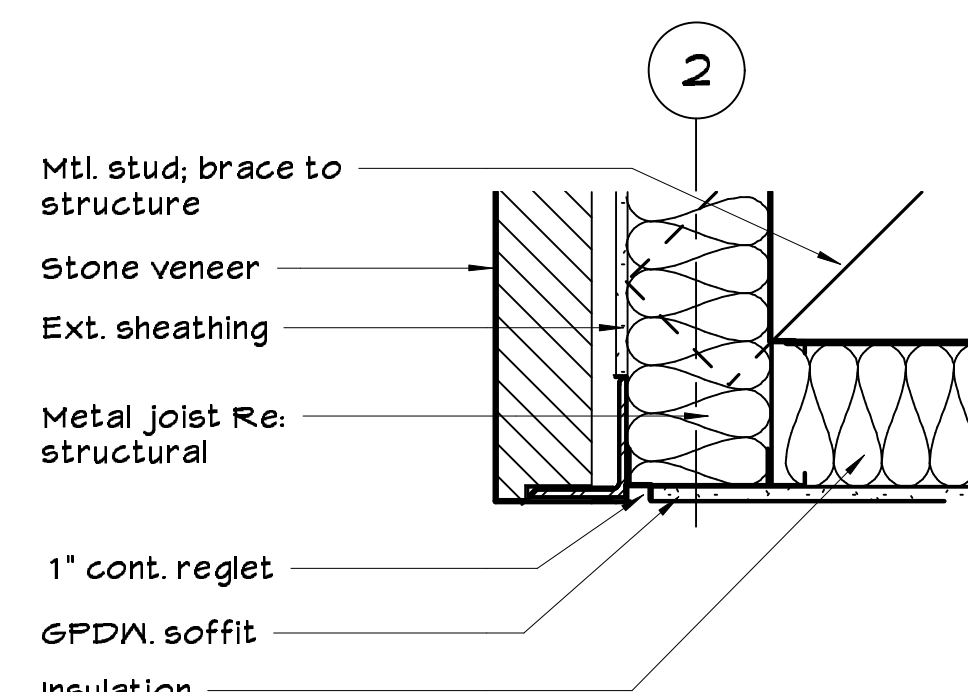


36 CEILING @ FOYER 113
1 1/2" = 1'-0"

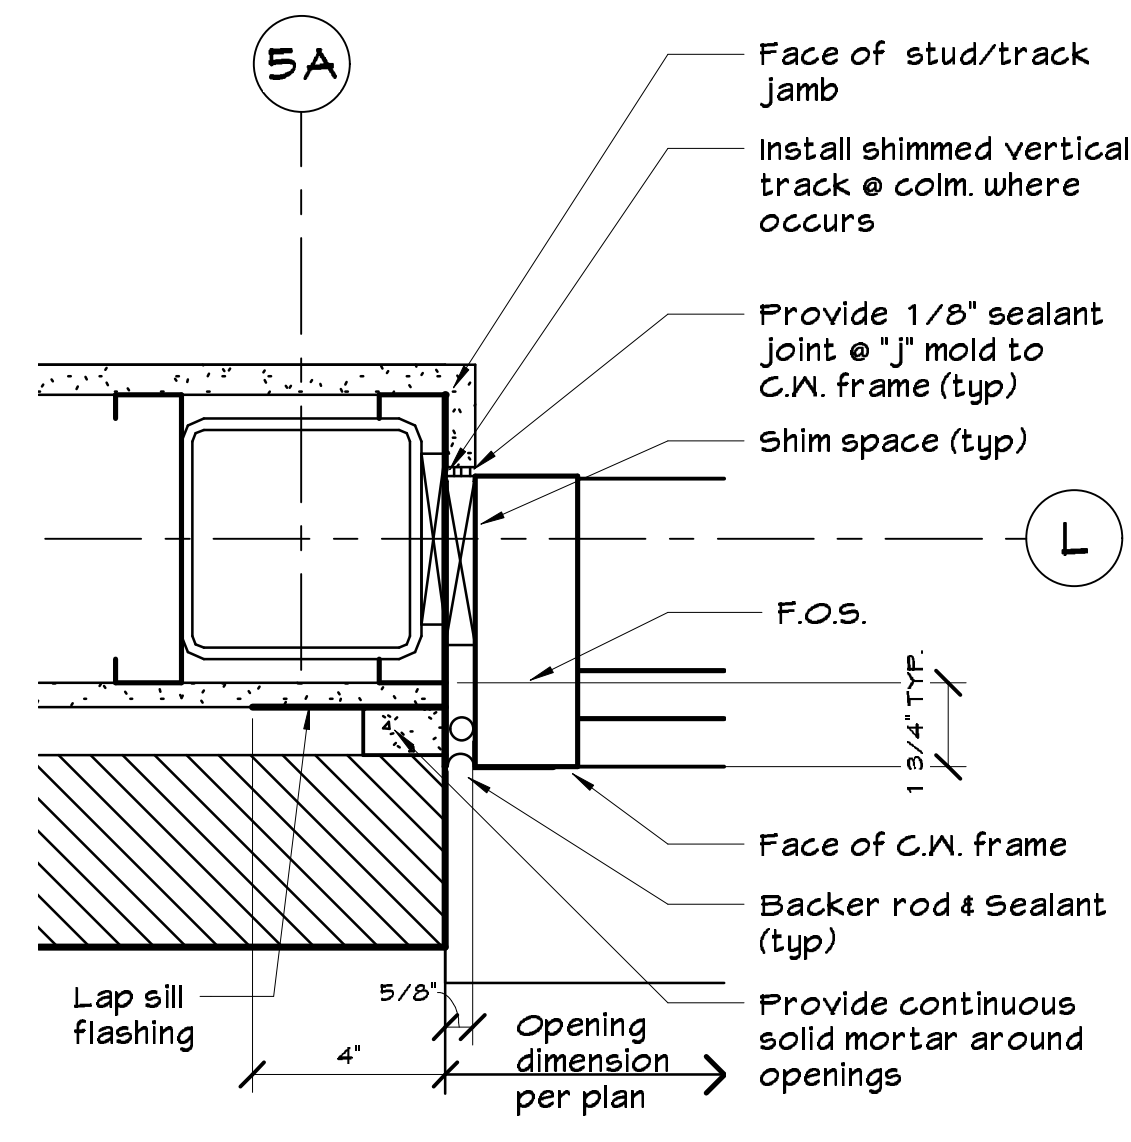


37 C.W. JAMB TYP.
3" = 1'-0"

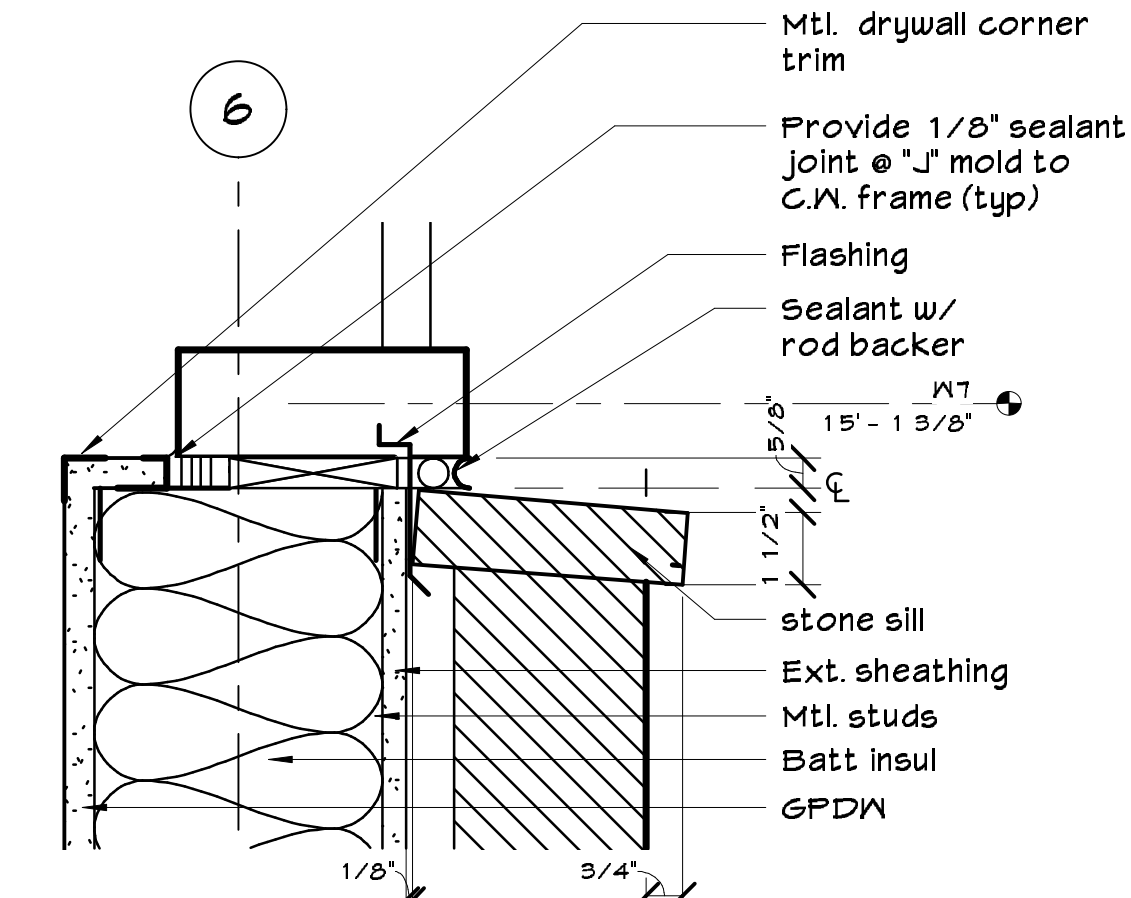


38 WEST WINDOW SILL
3" = 1'-0"

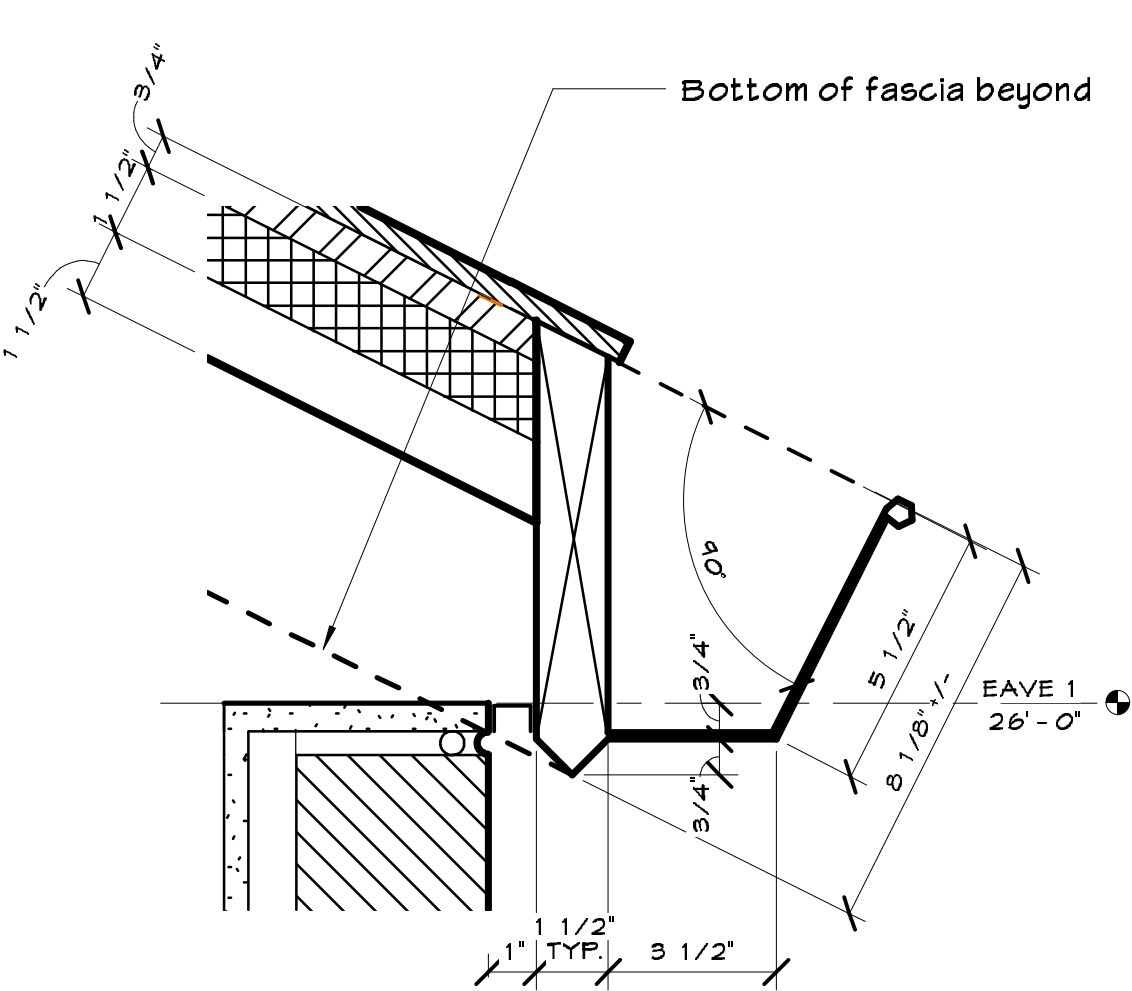


39 FASCIA/GUTTER
3" = 1'-0"

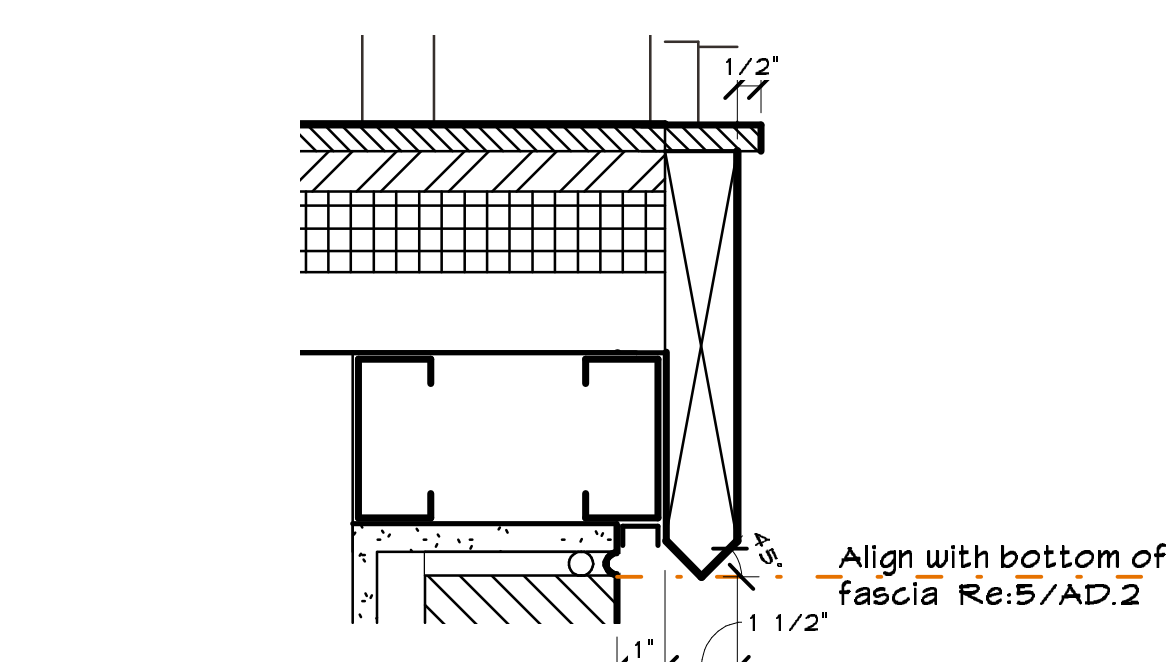


40 GABLE END O.H.
3" = 1'-0"

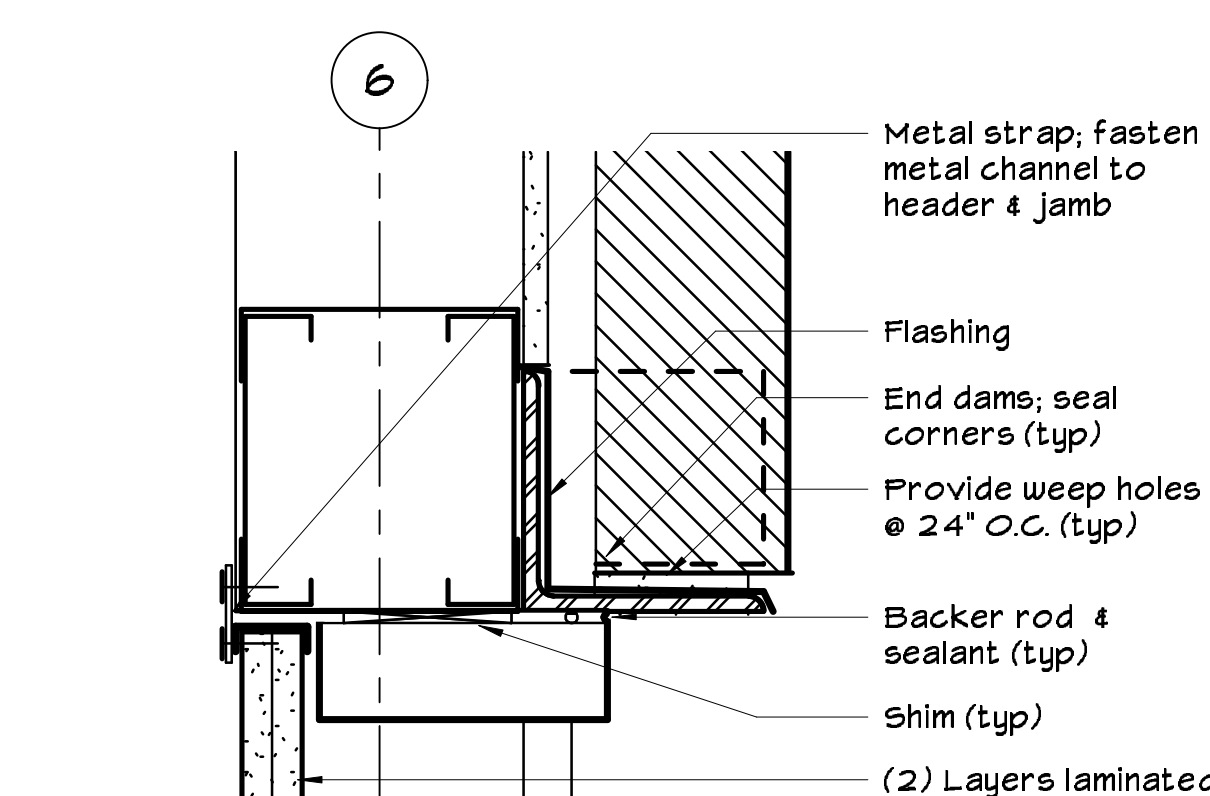


41 TRANSOM HEAD
3" = 1'-0"

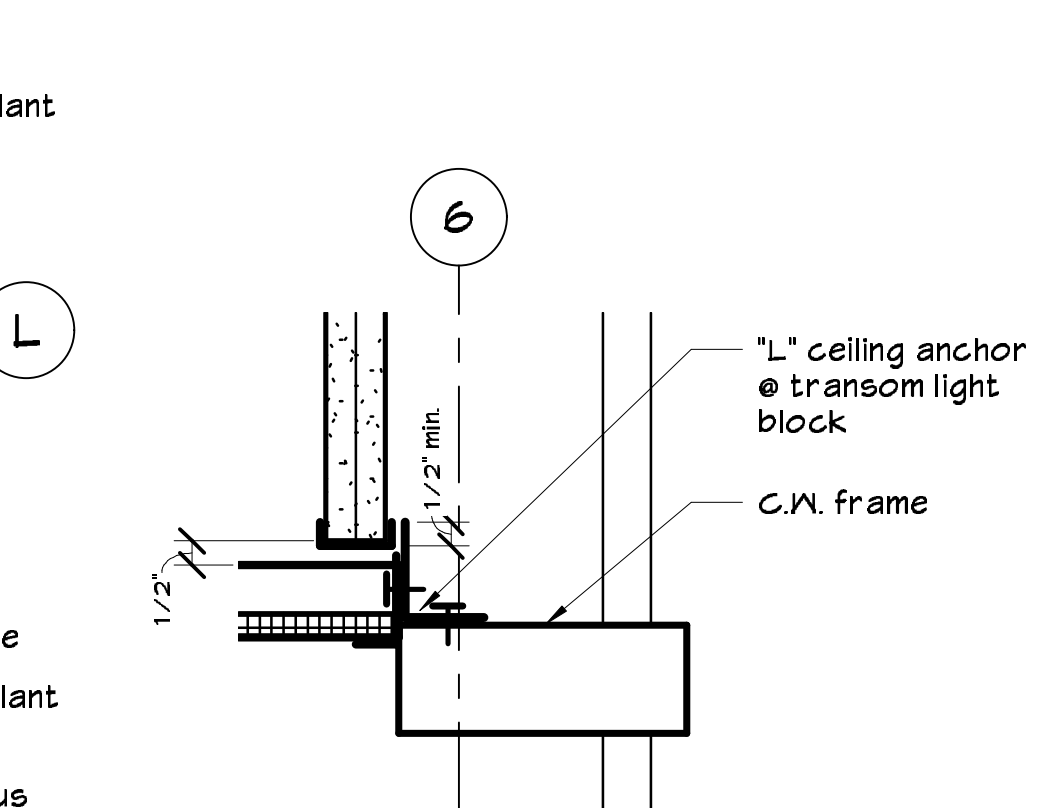


42 TRANSOM/CEILING
3" = 1'-0"

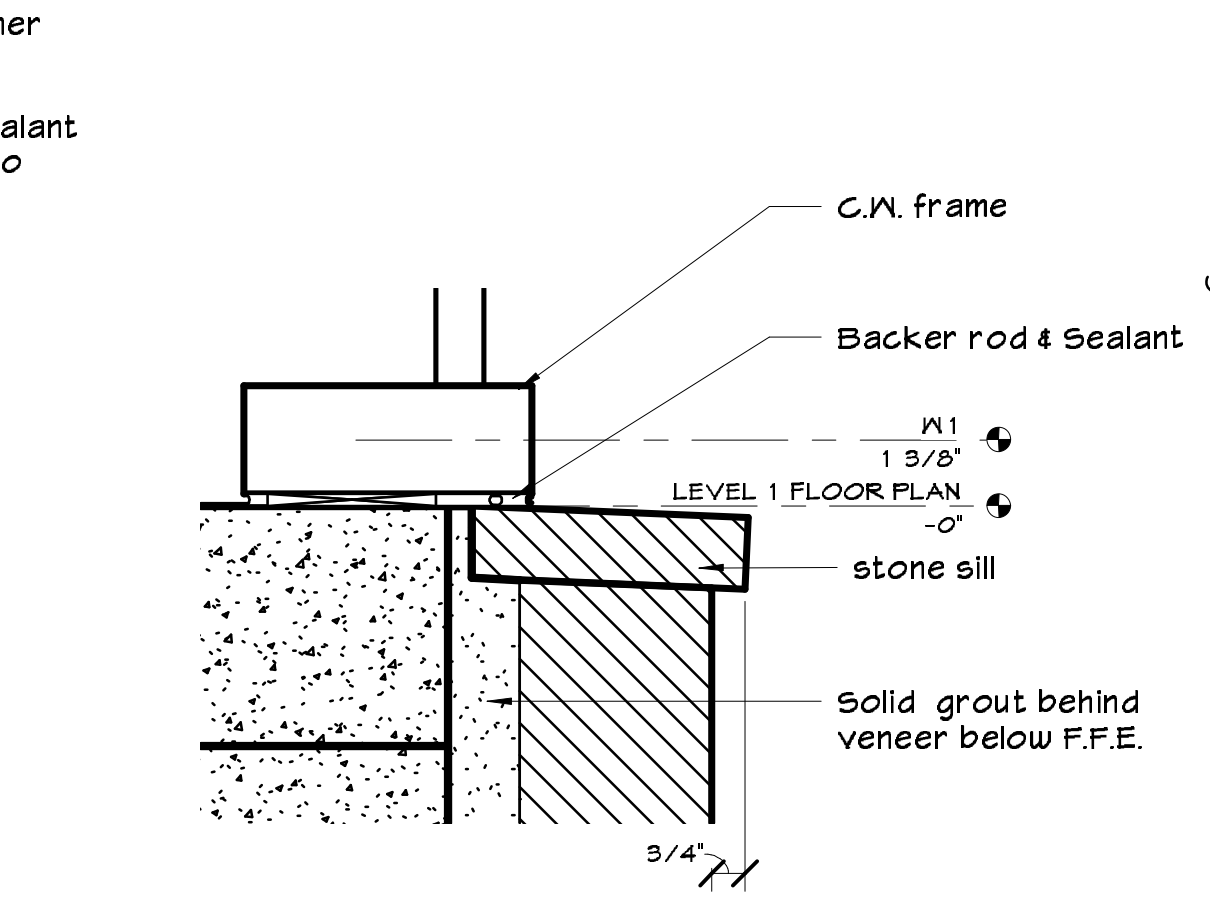


43 C.W. SILL 'A'
3" = 1'-0"

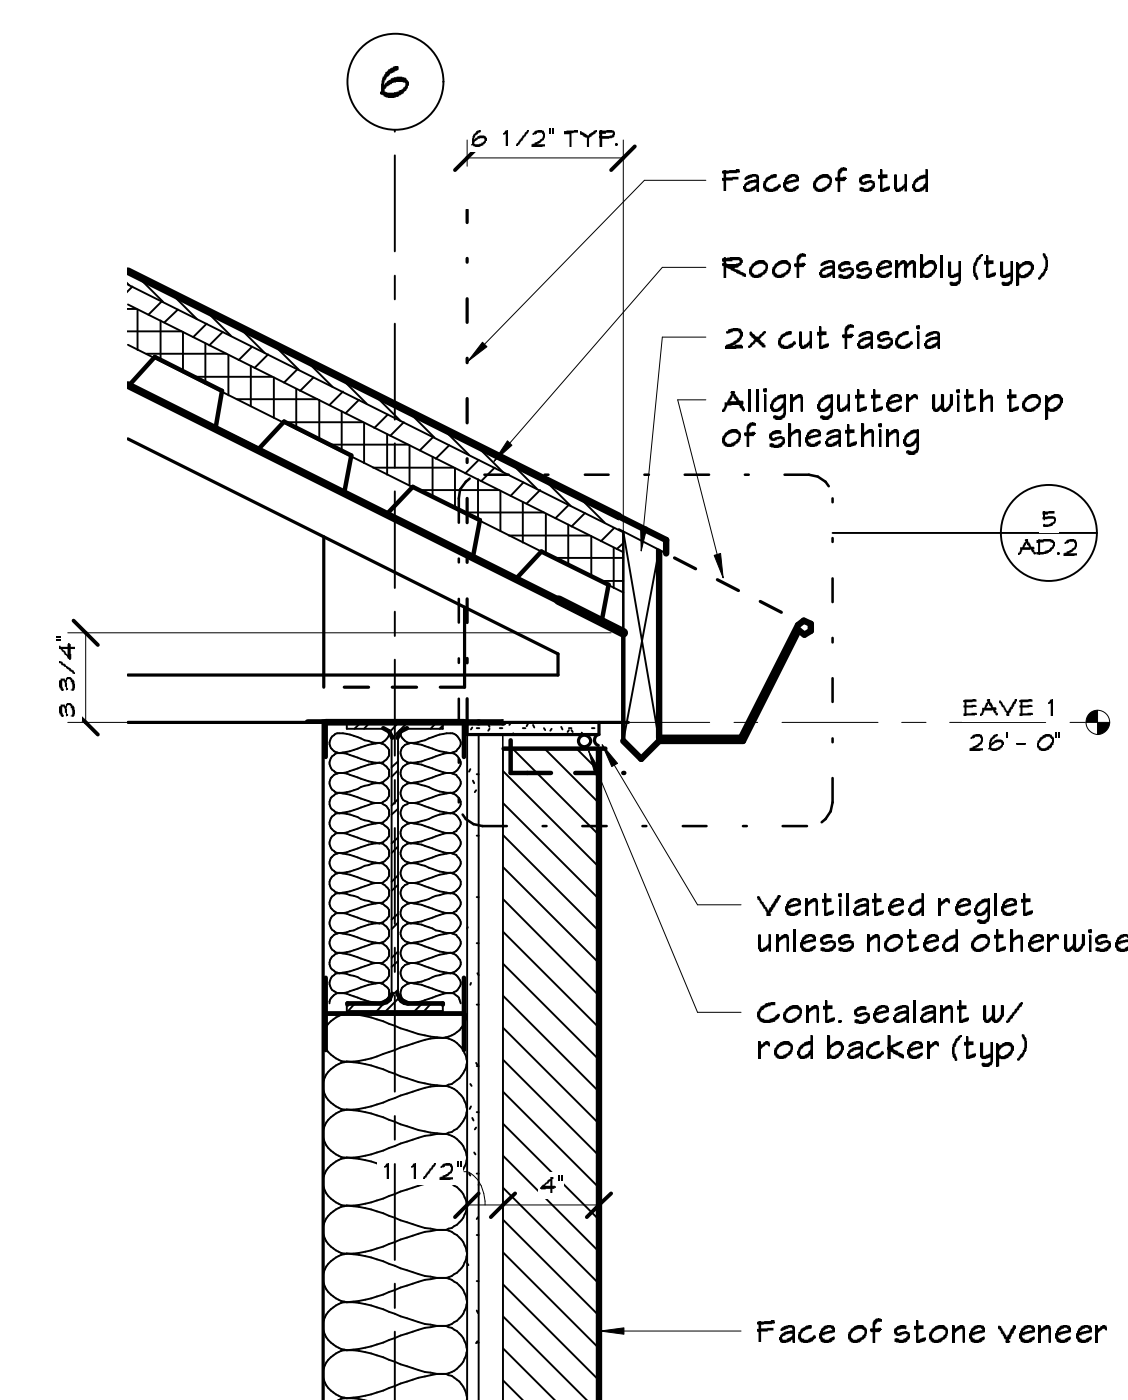


44 6/12 EAVE
1 1/2" = 1'-0"

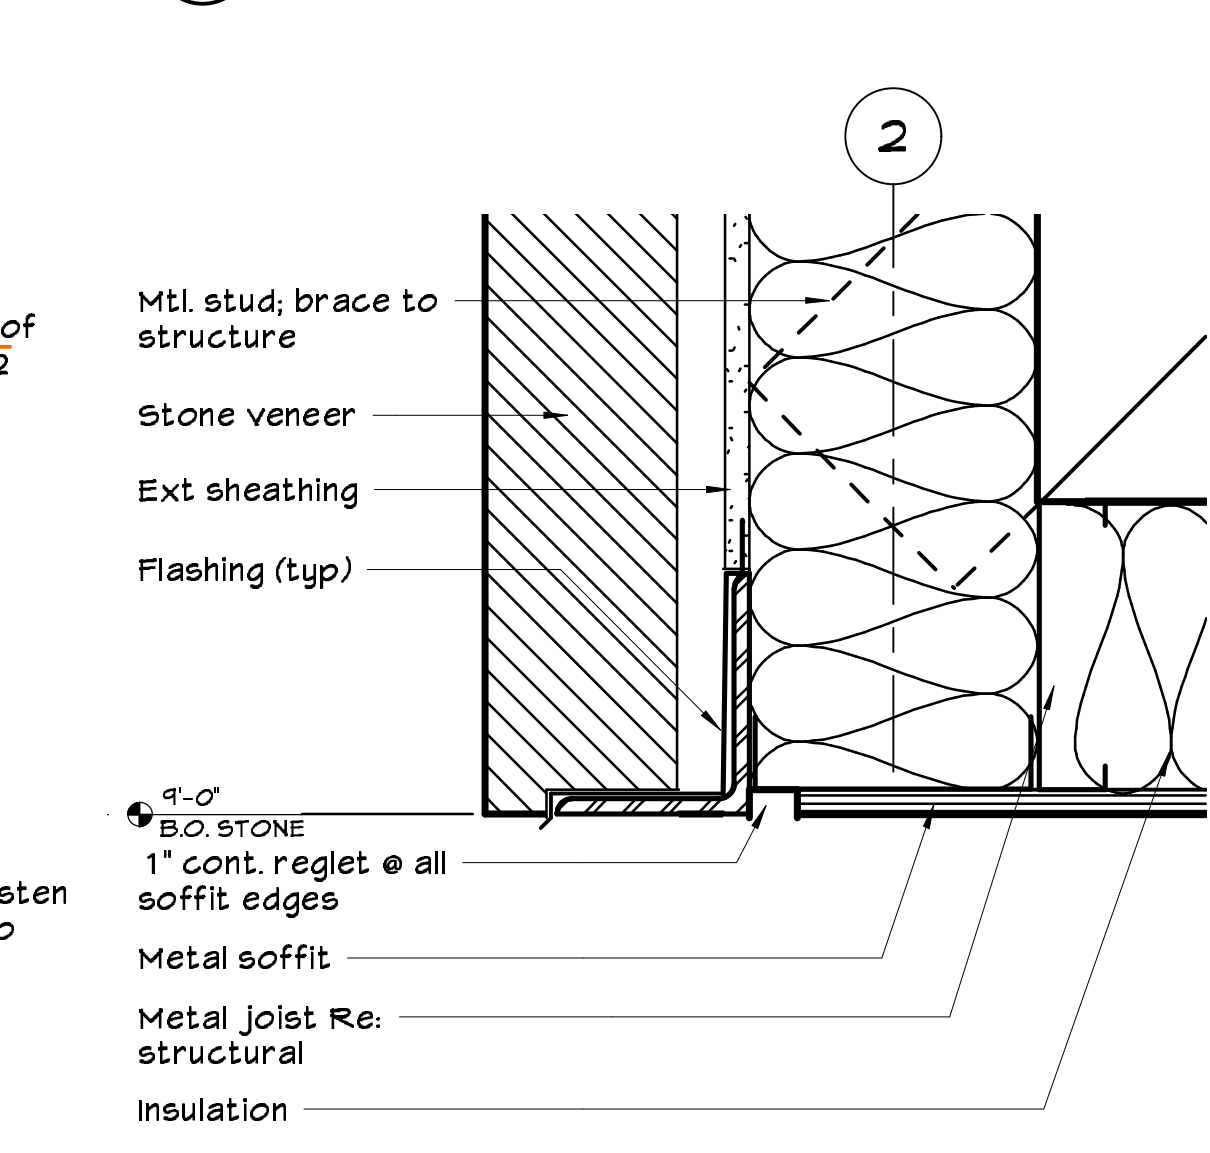

45 CEILING @ STUDENT ENTRY
3" = 1'-0"

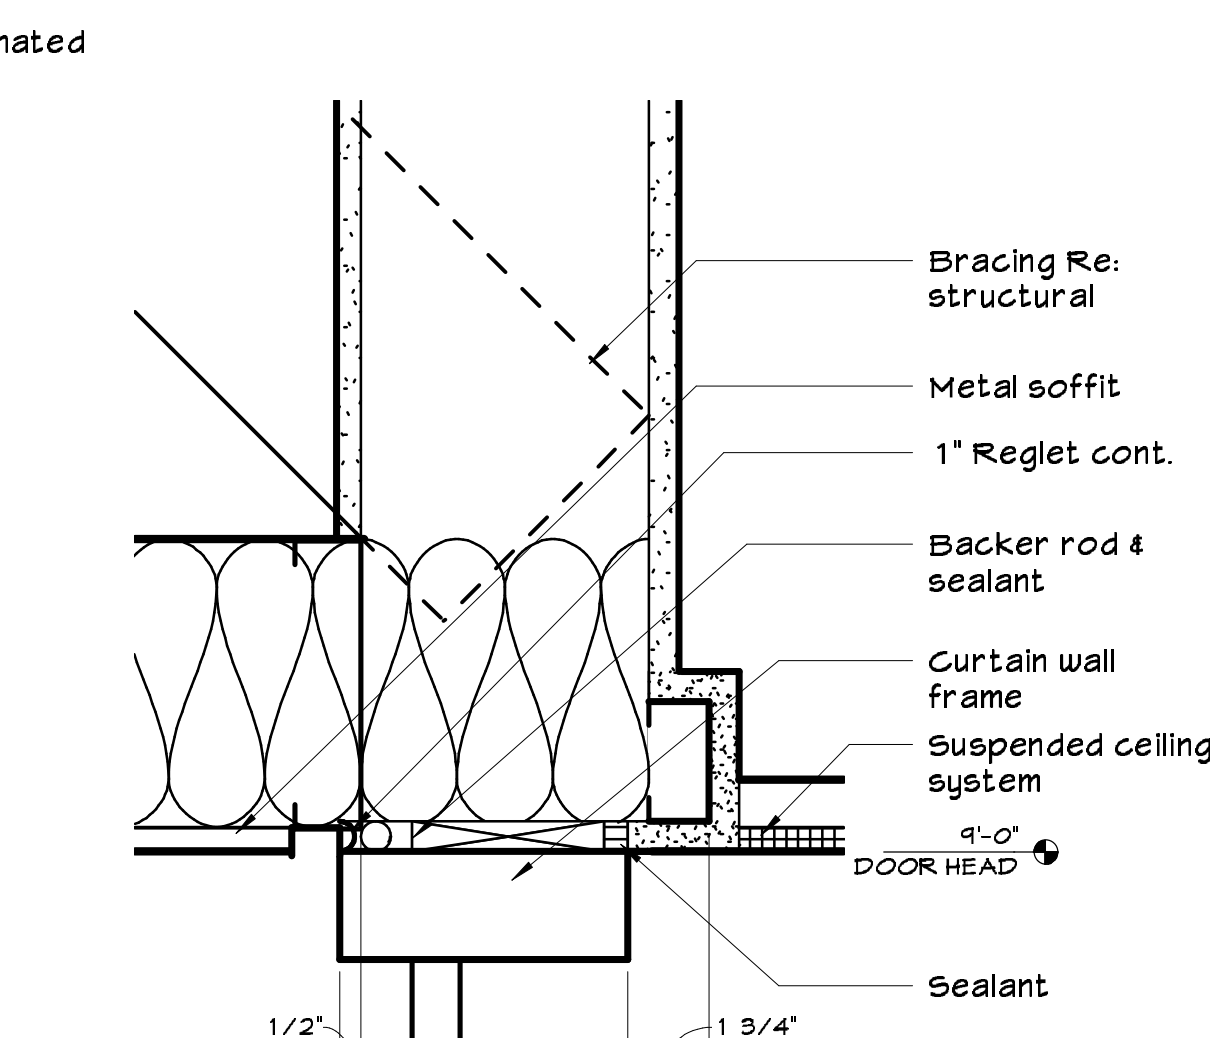

46 C.W. HEAD 'A'
3" = 1'-0"

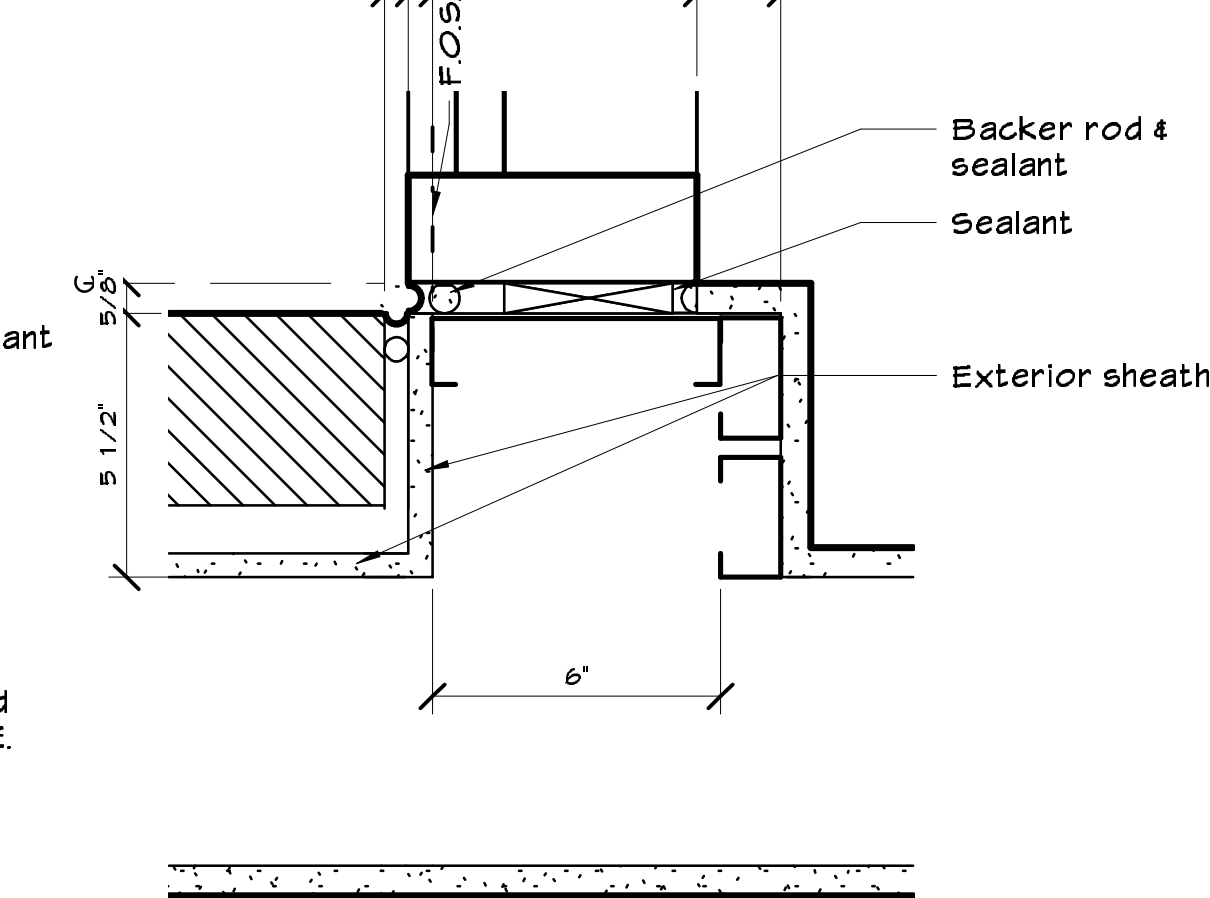

47 C.W. JAMB 'H'
3" = 1'-0"