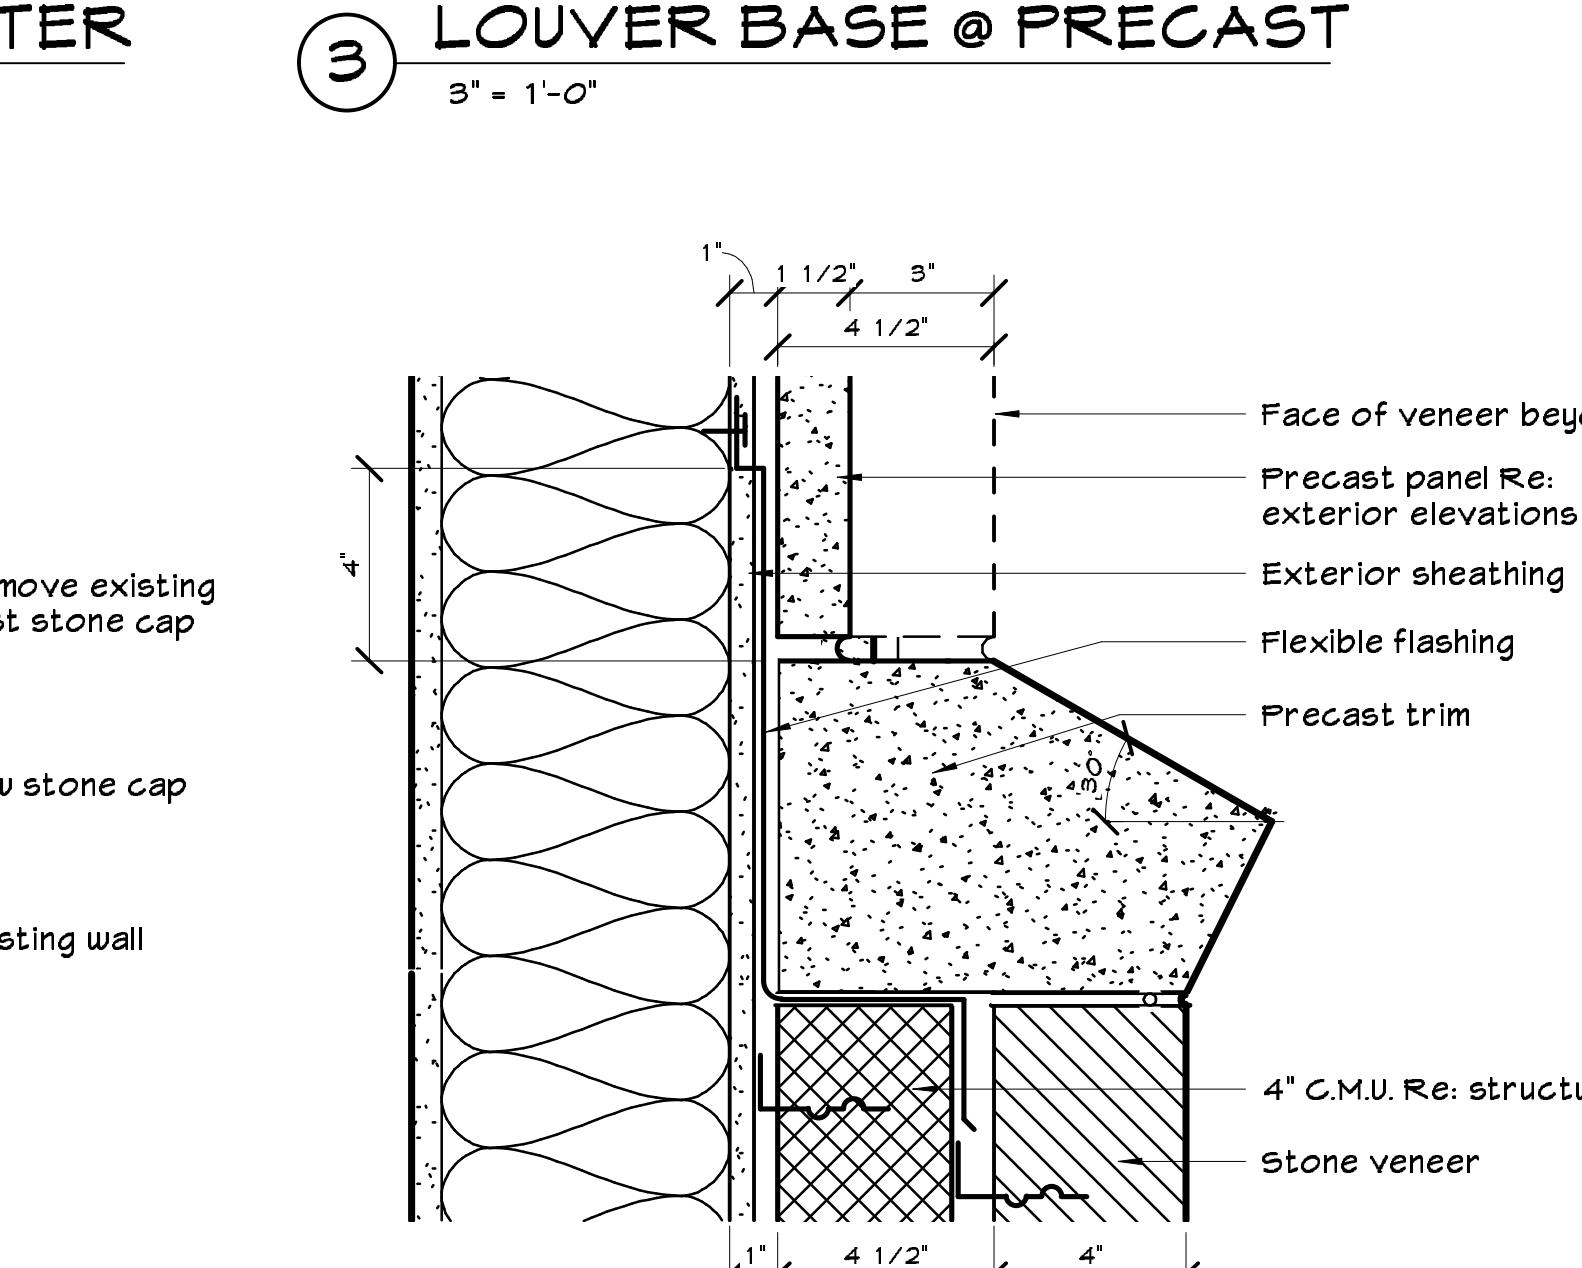
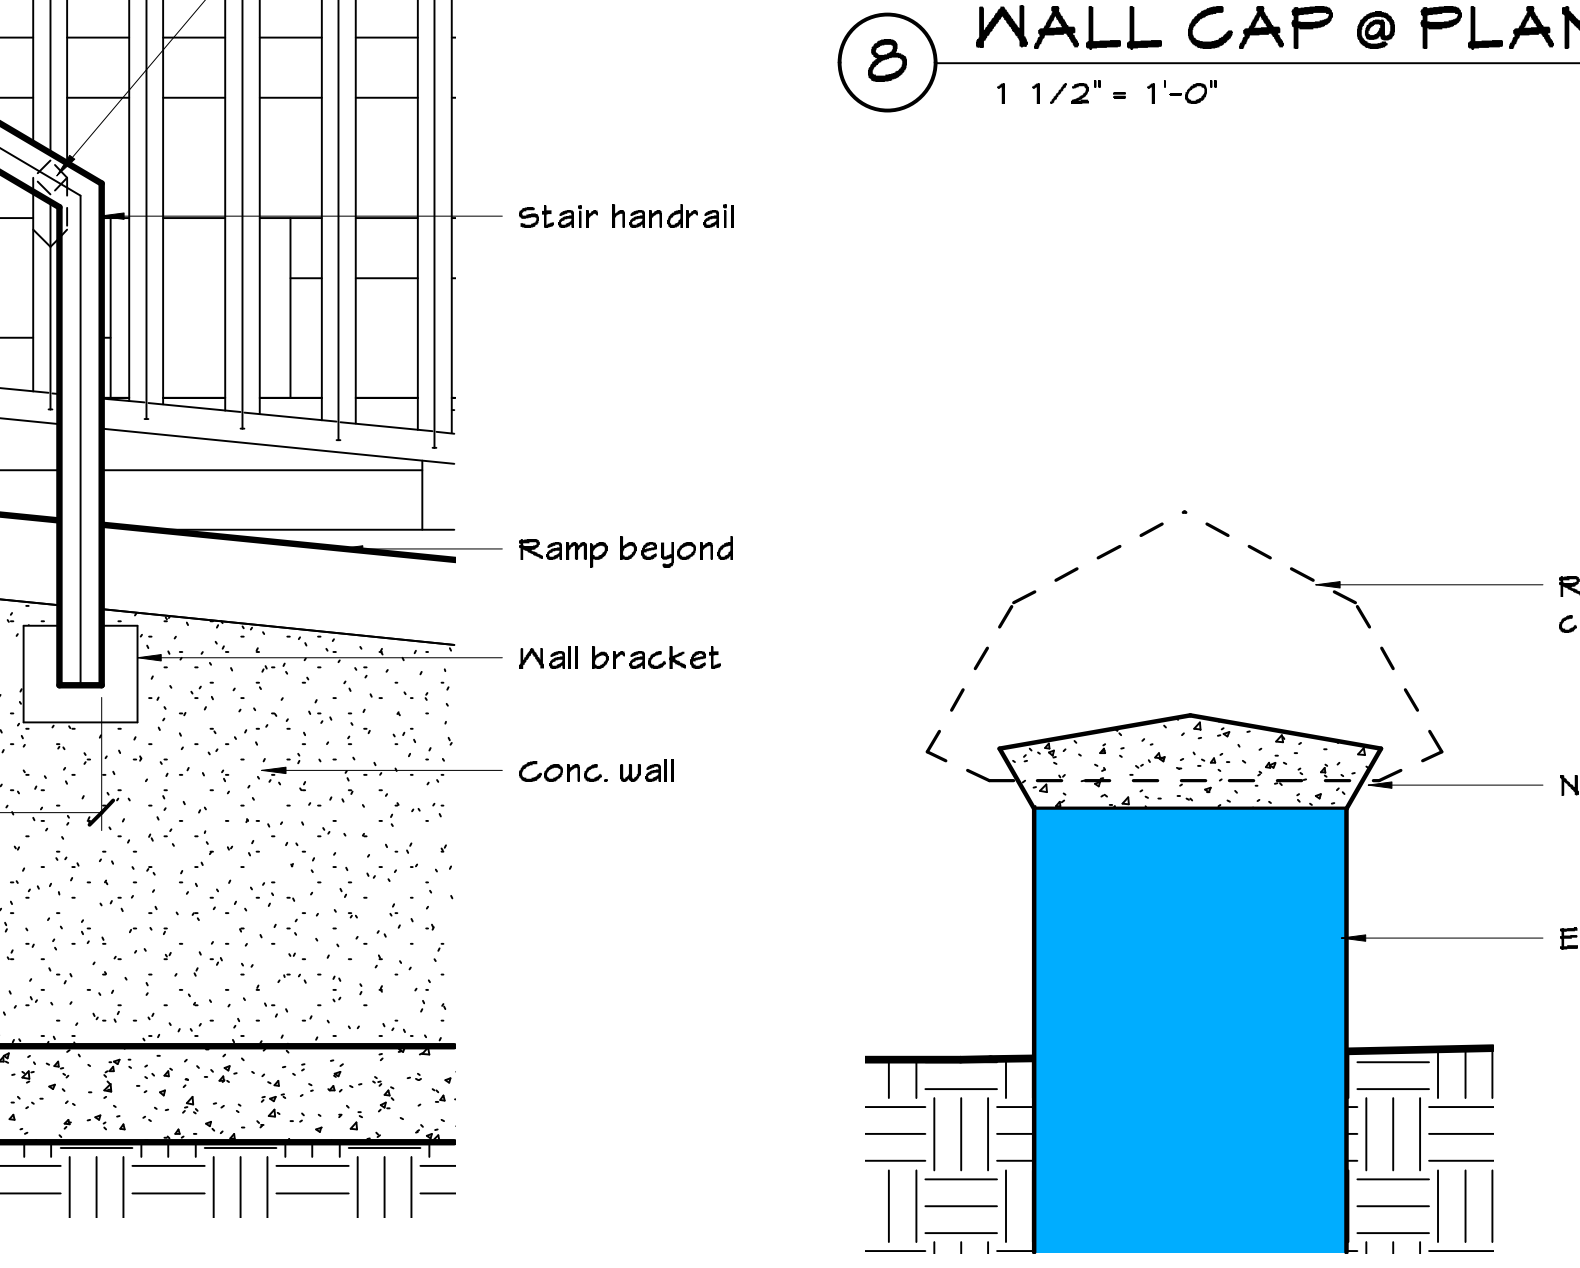
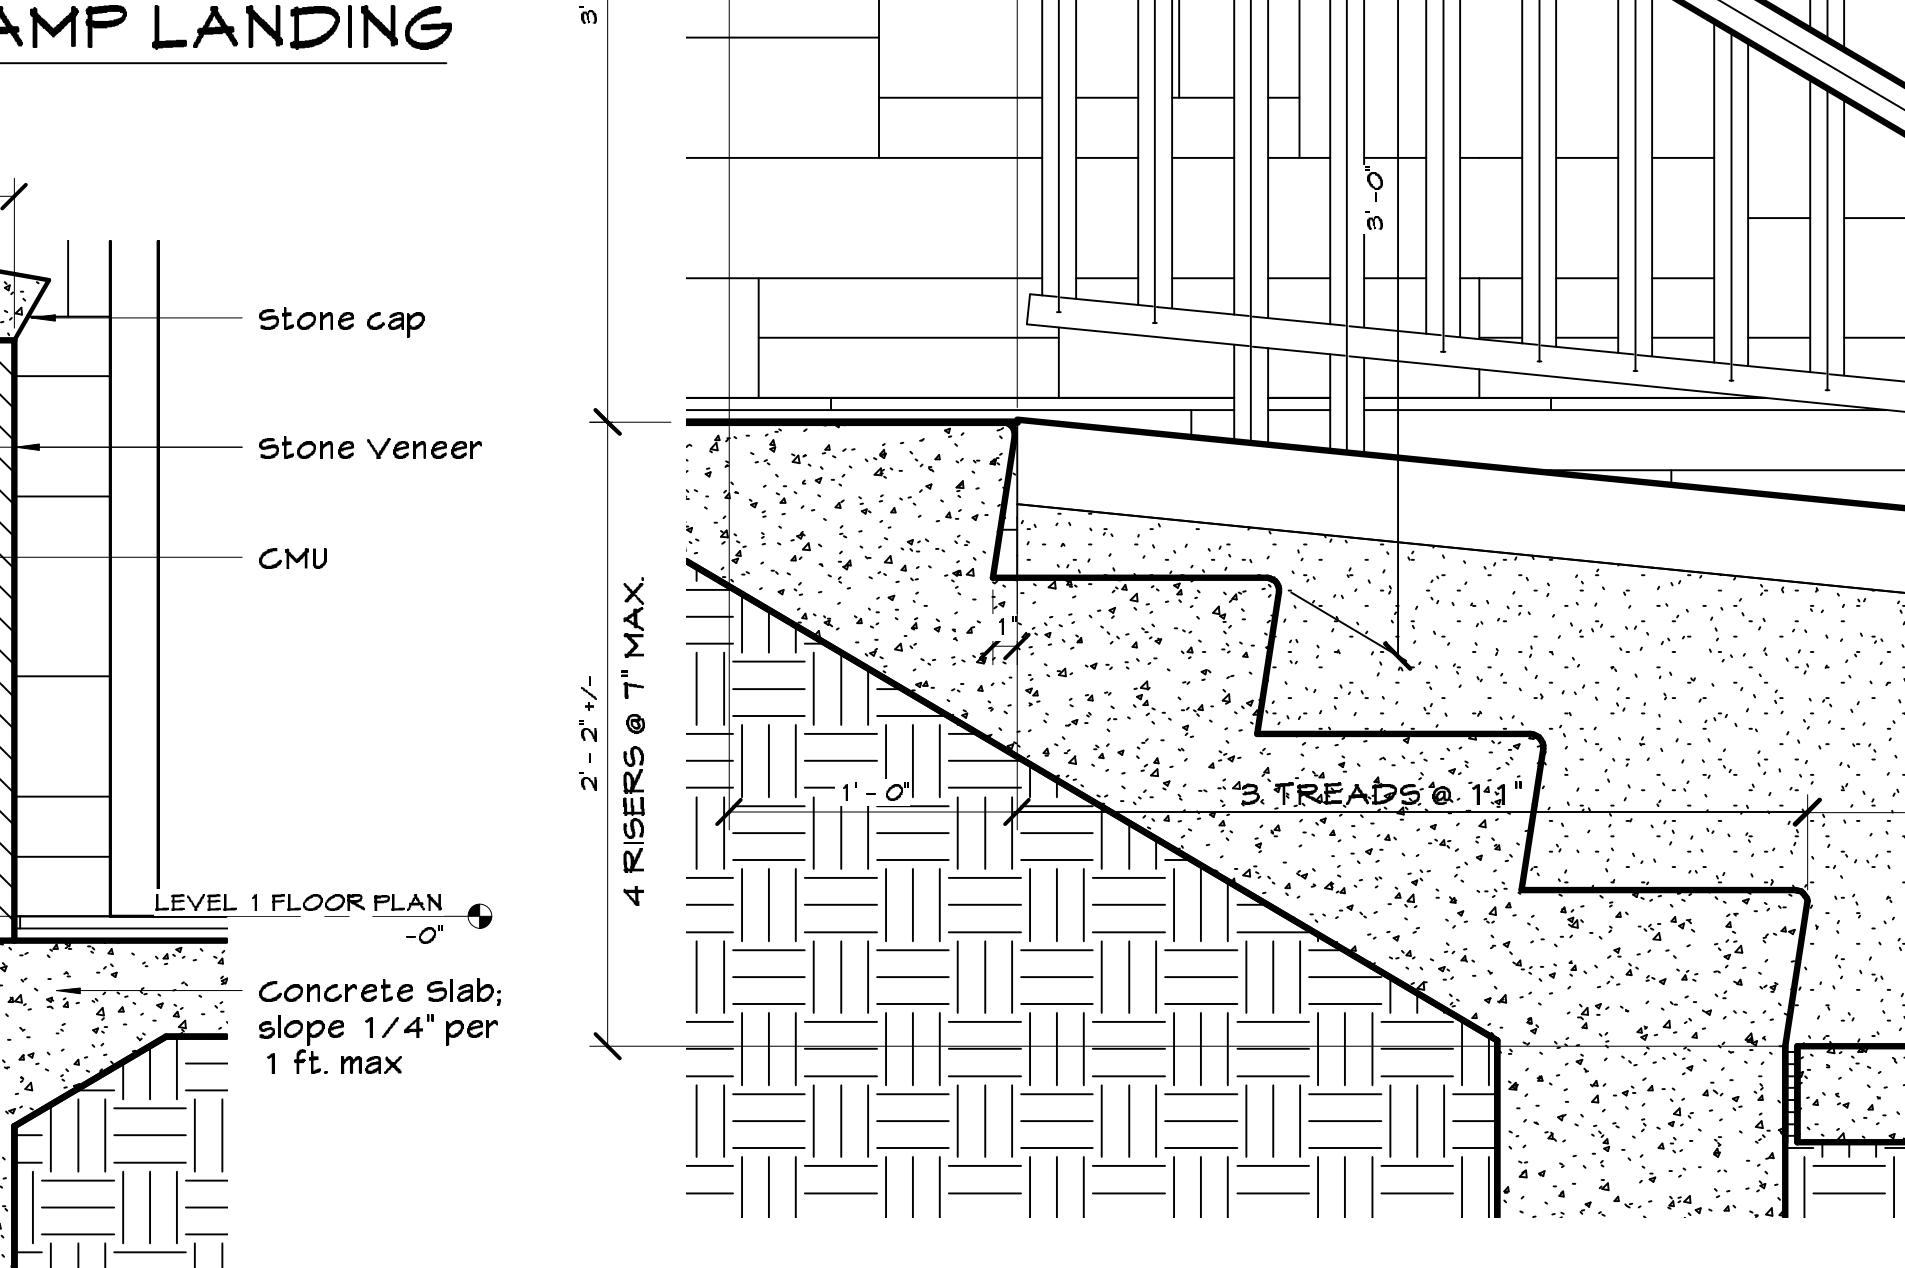
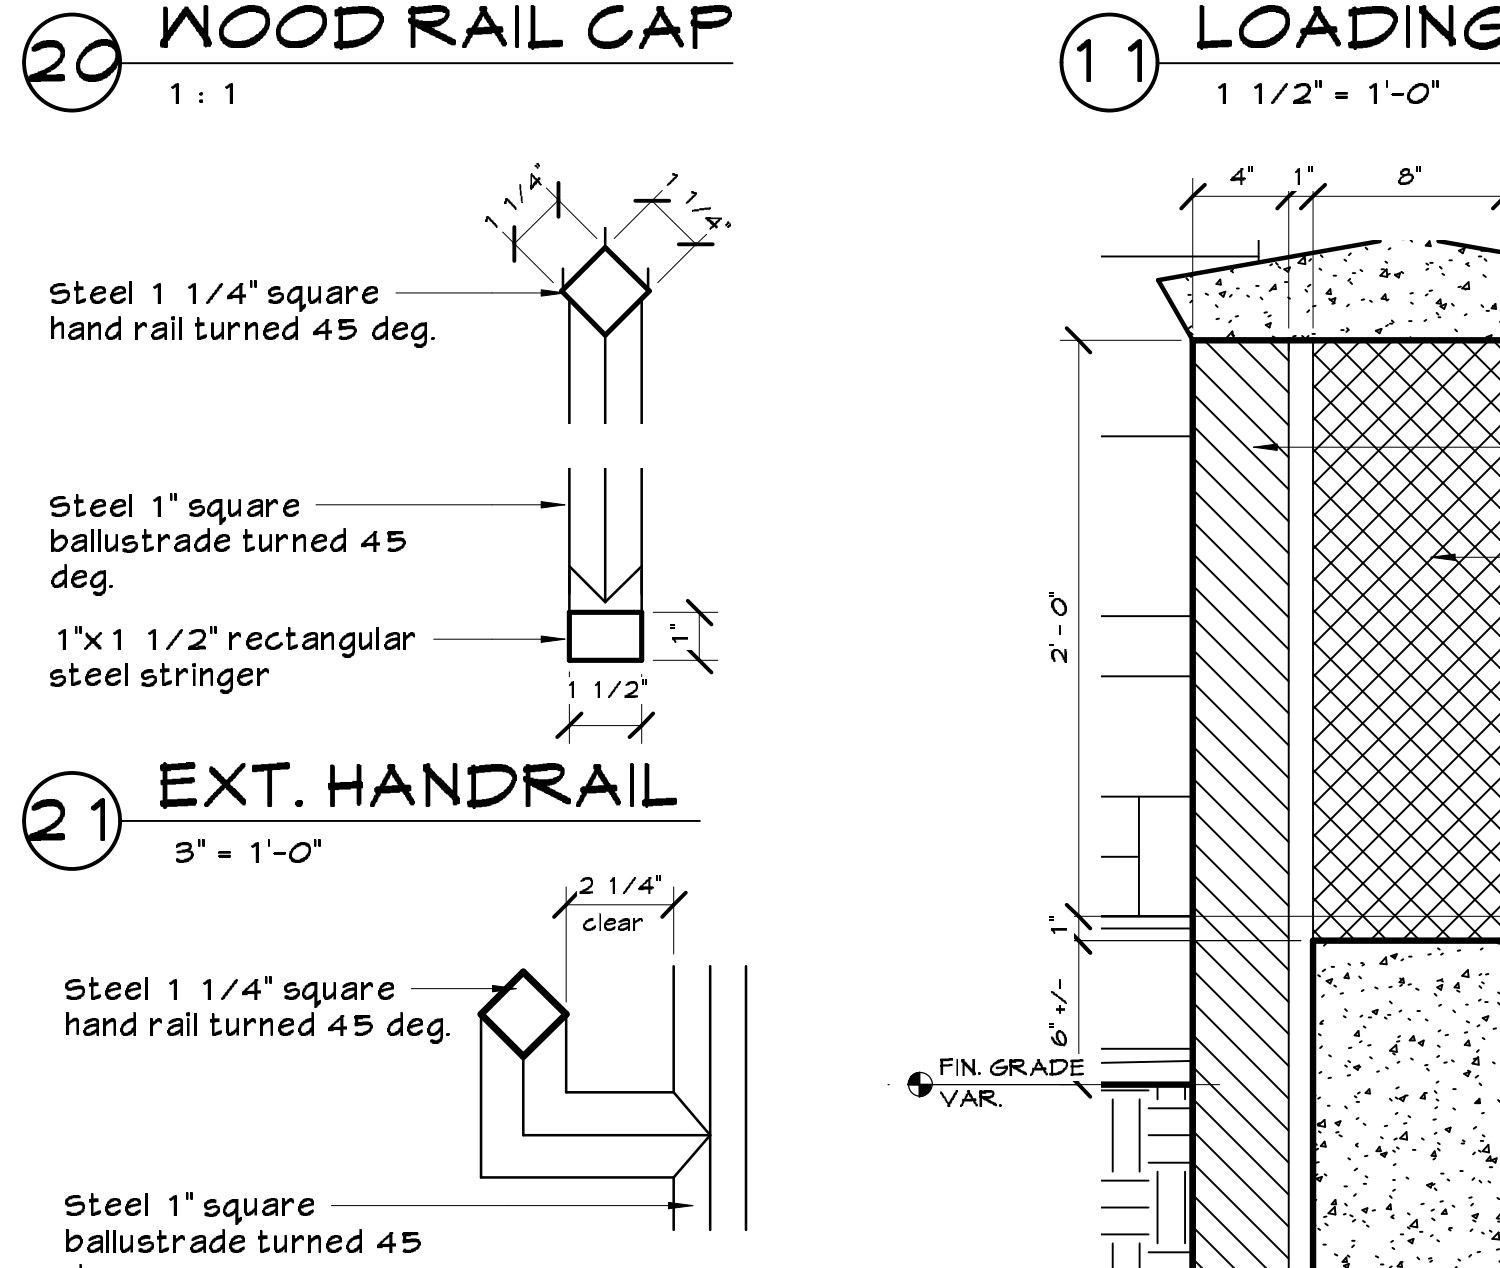
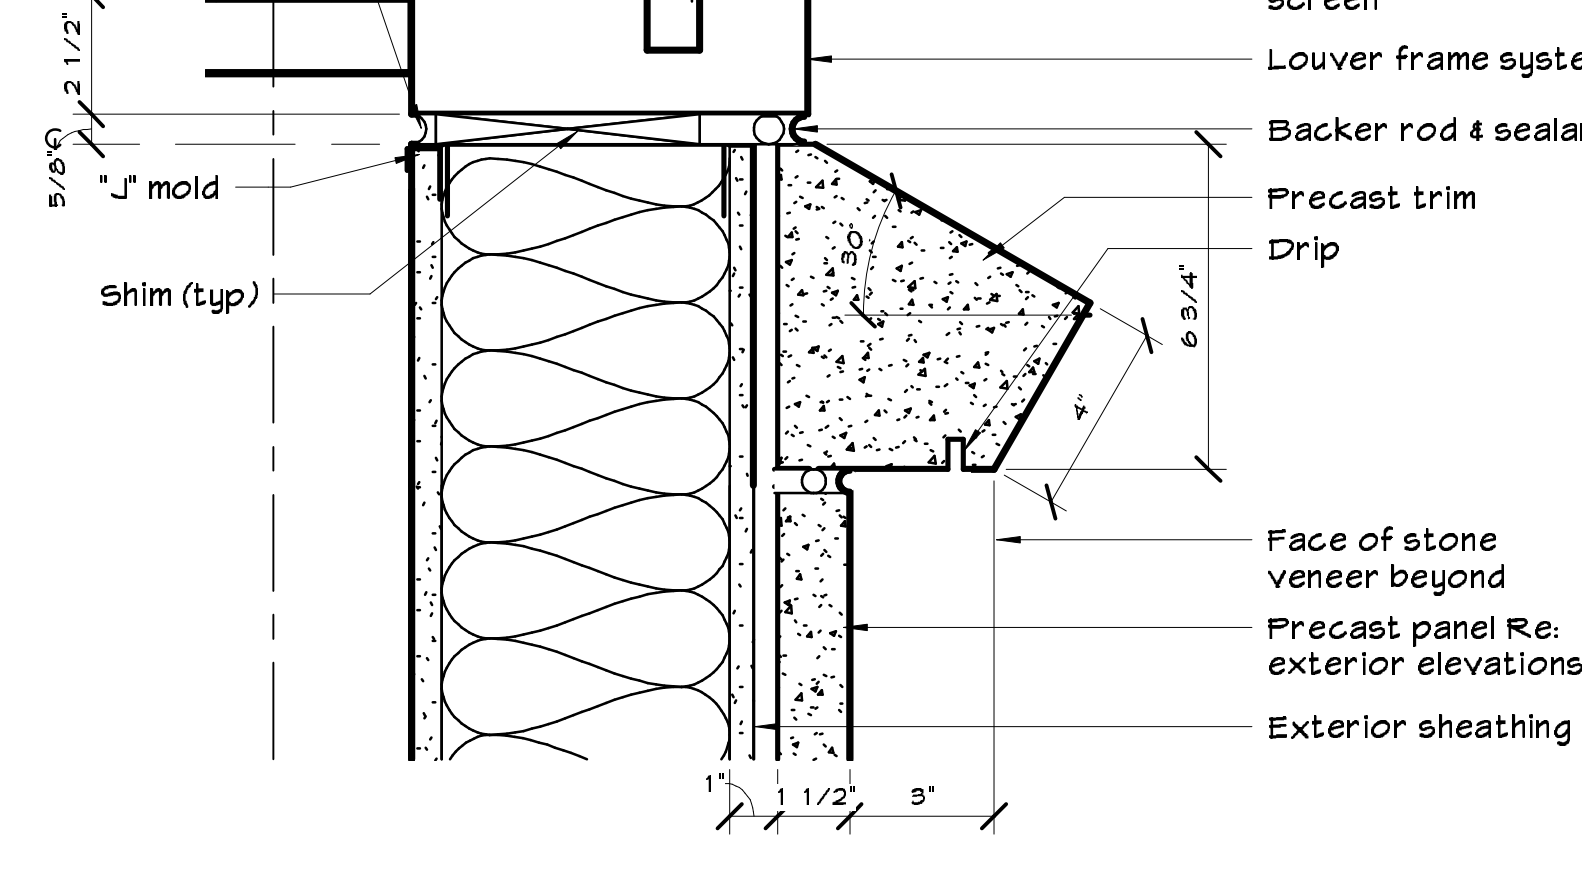
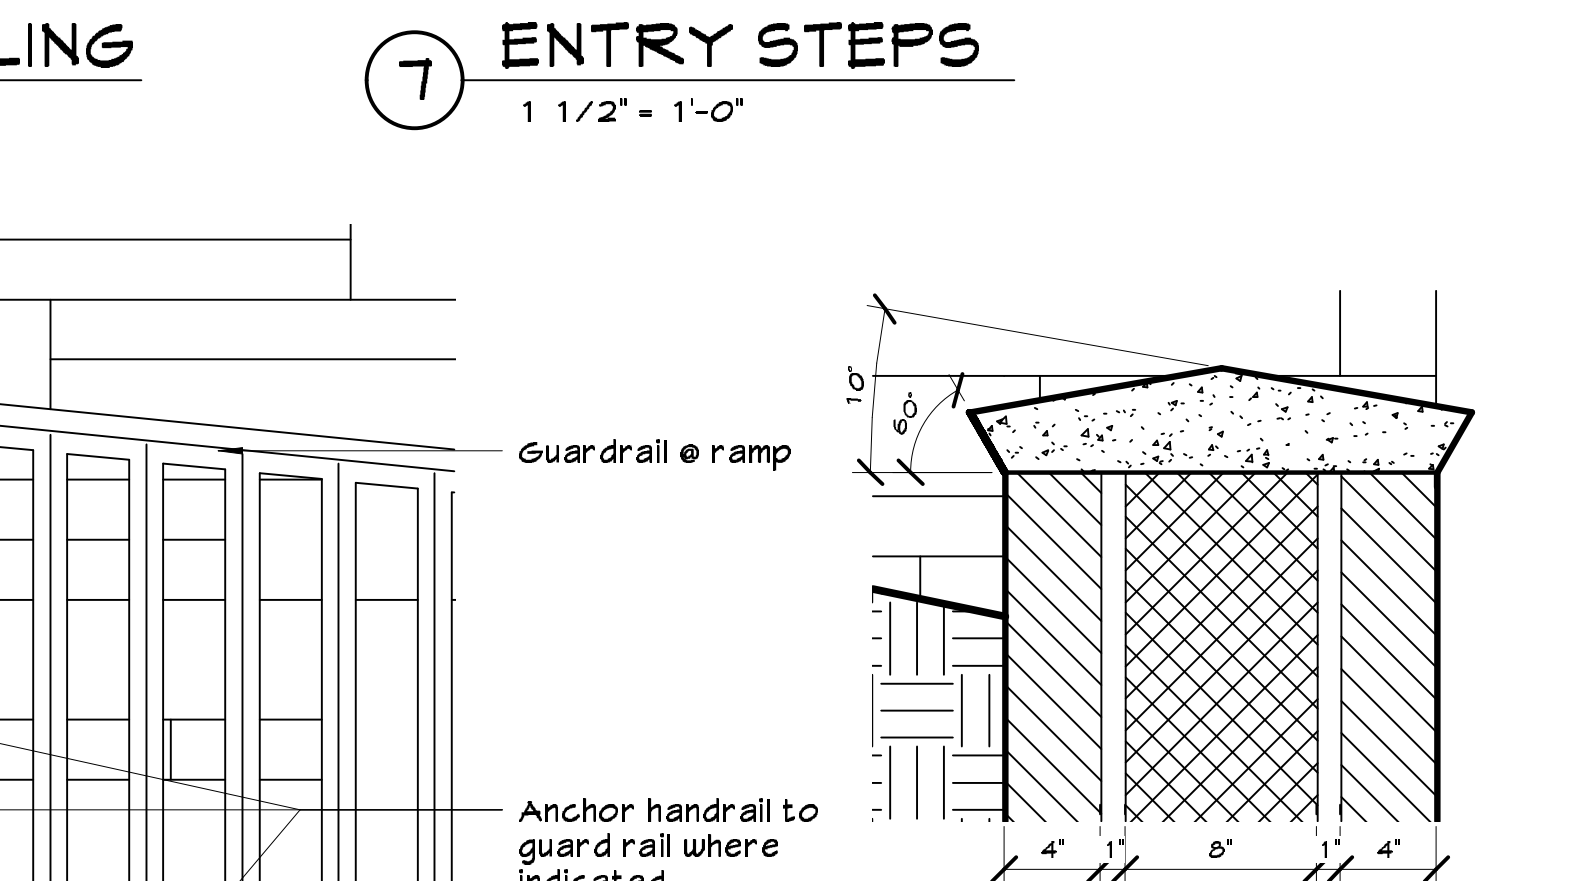
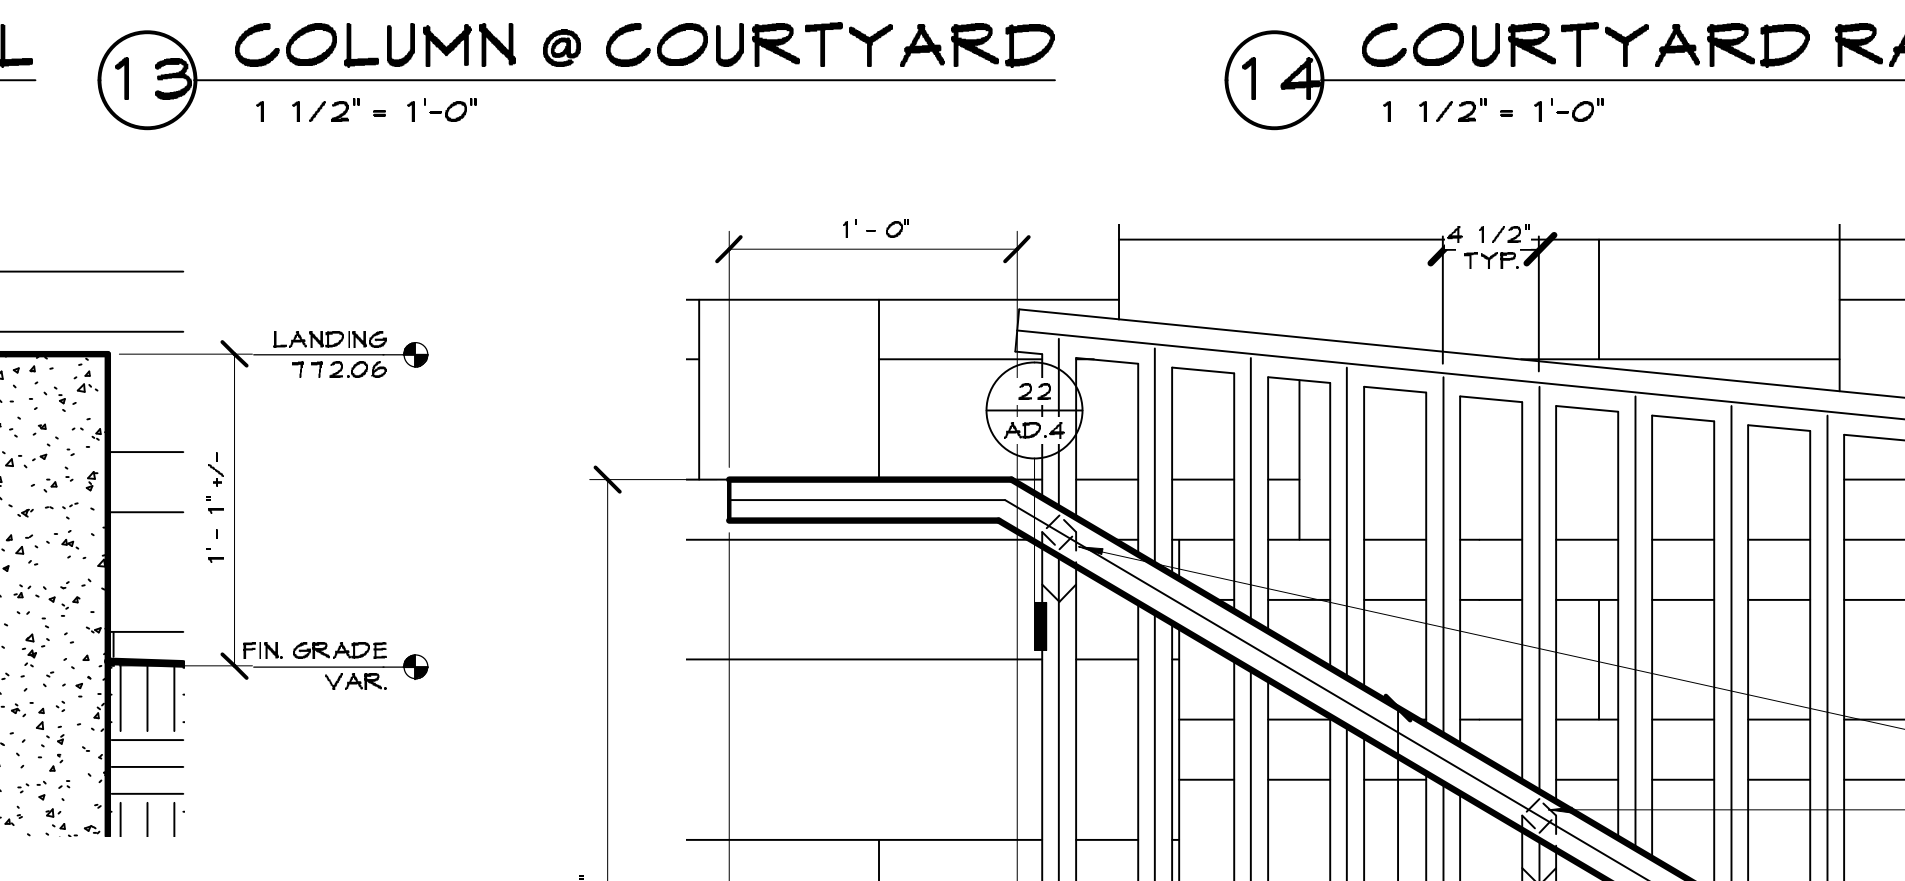
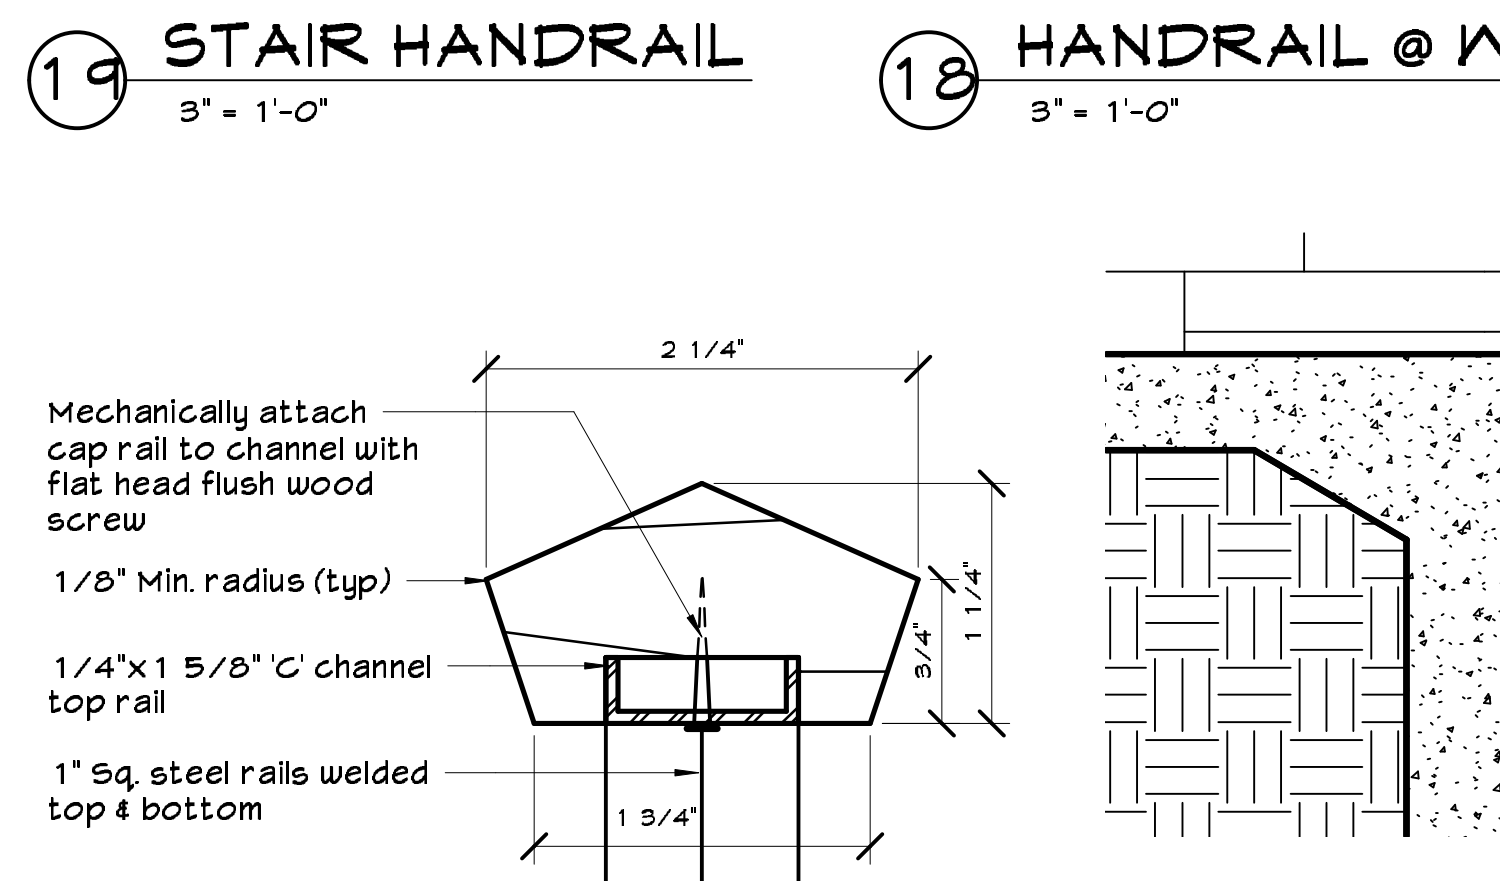
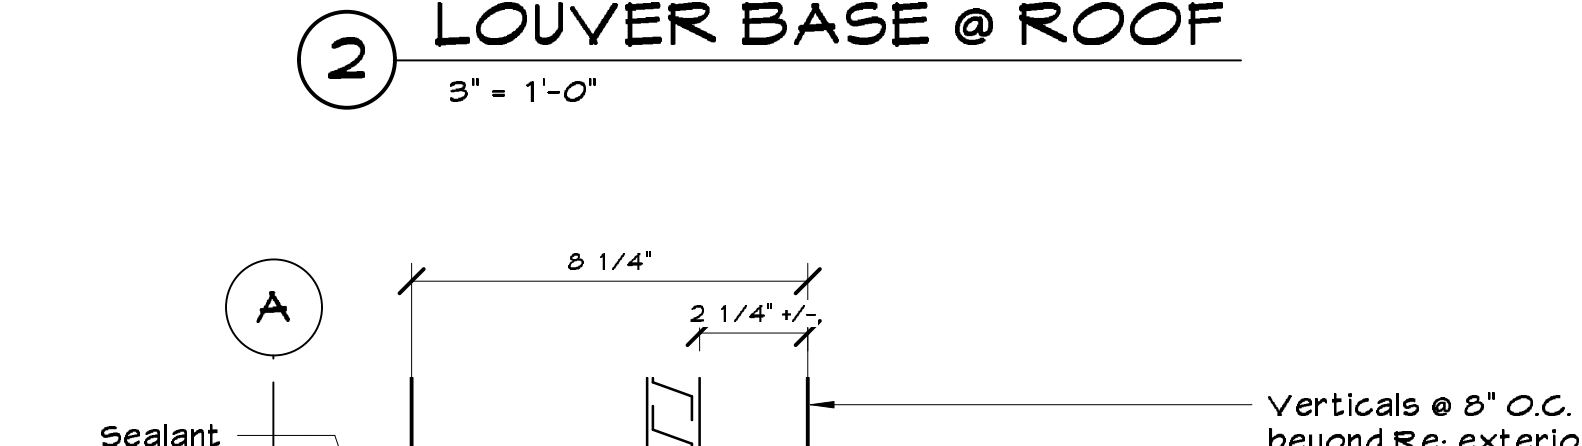
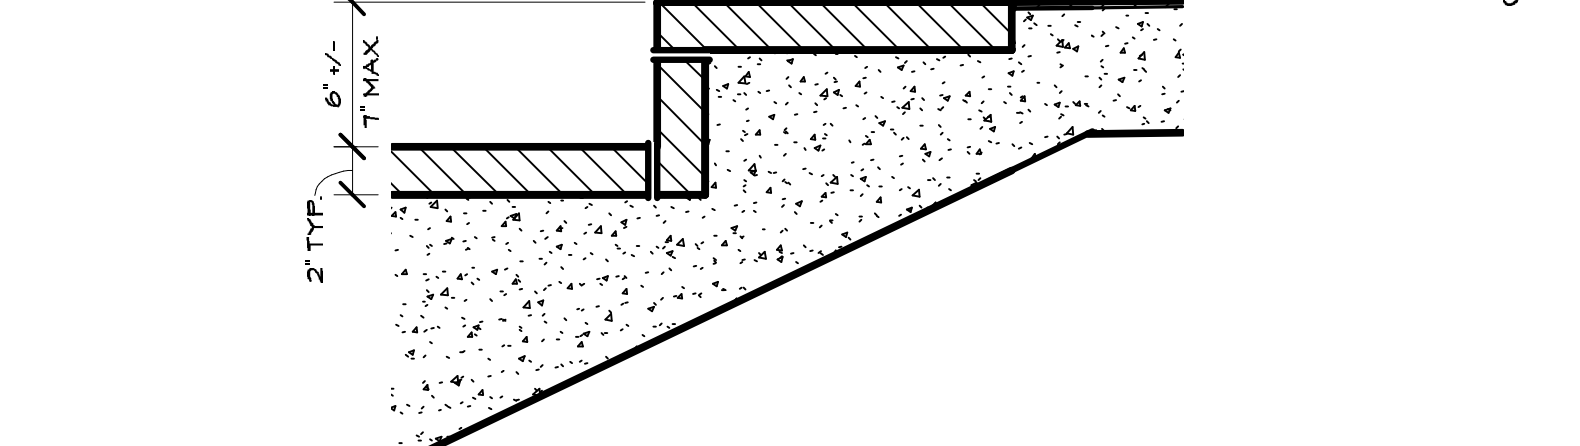
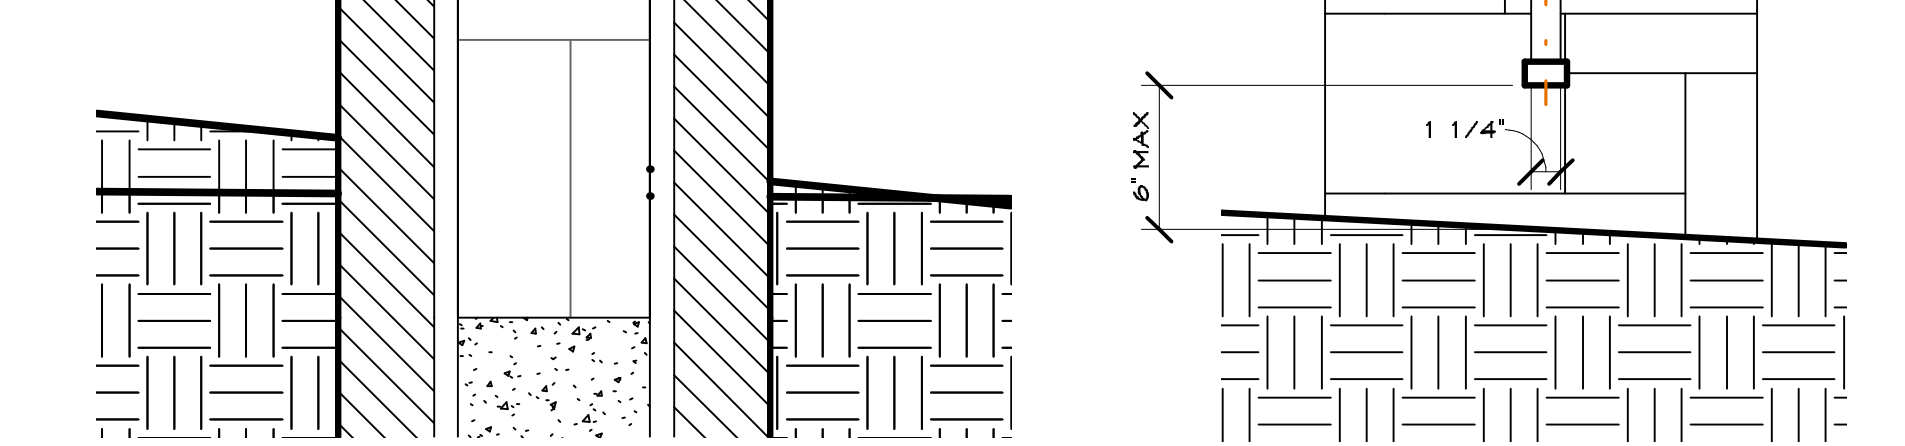
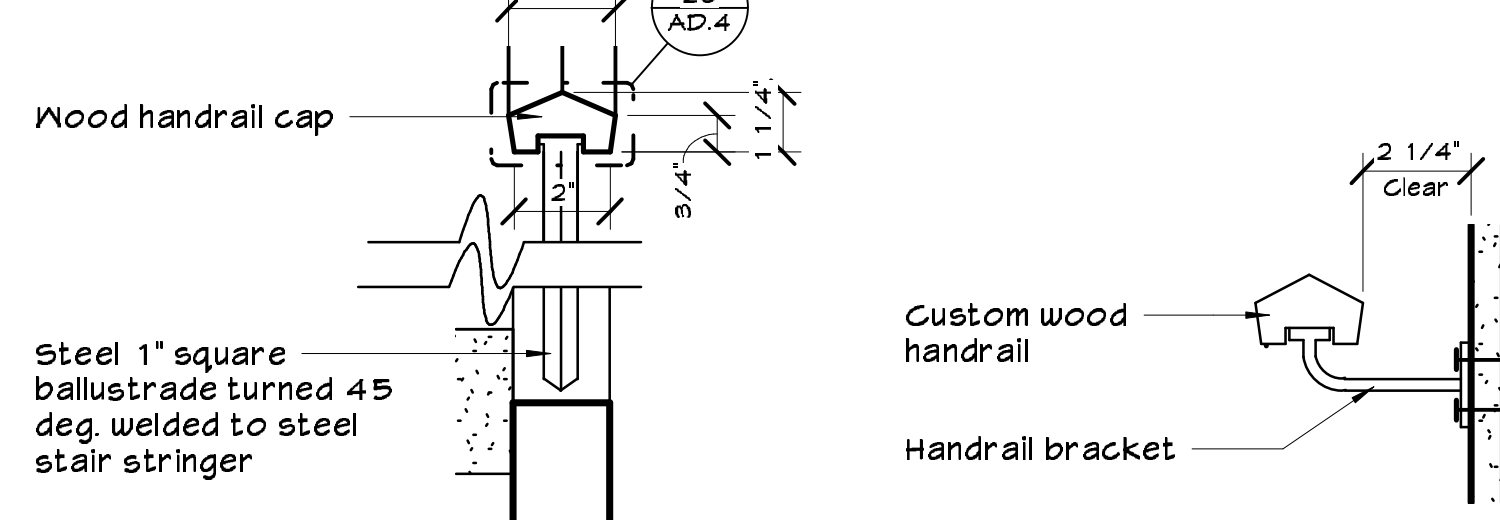
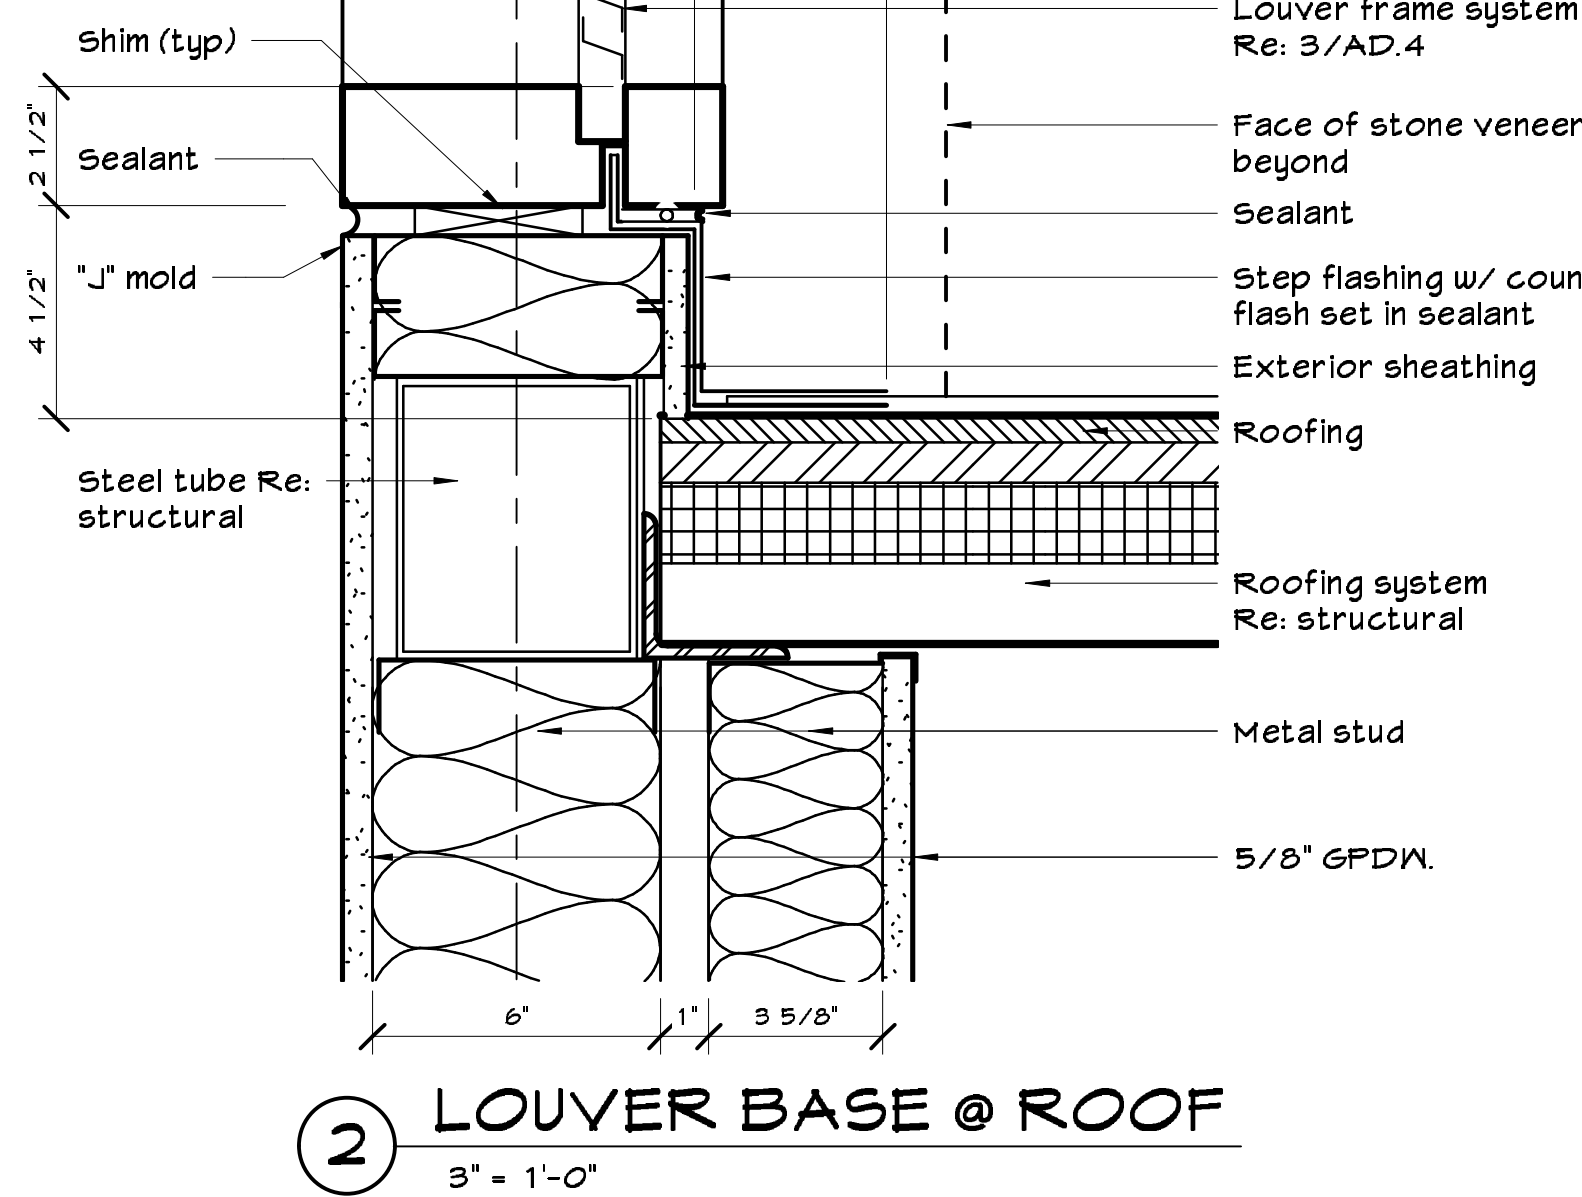
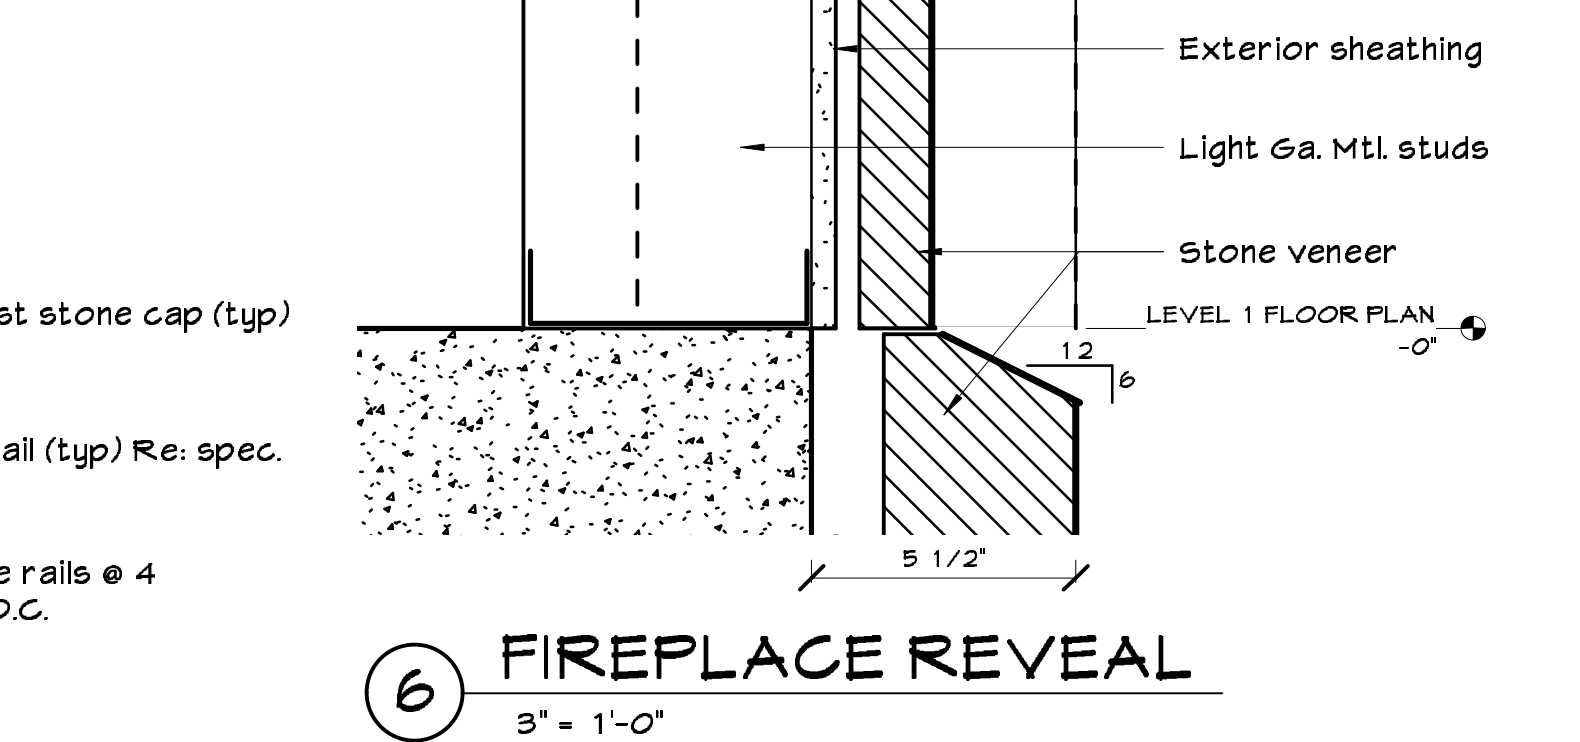
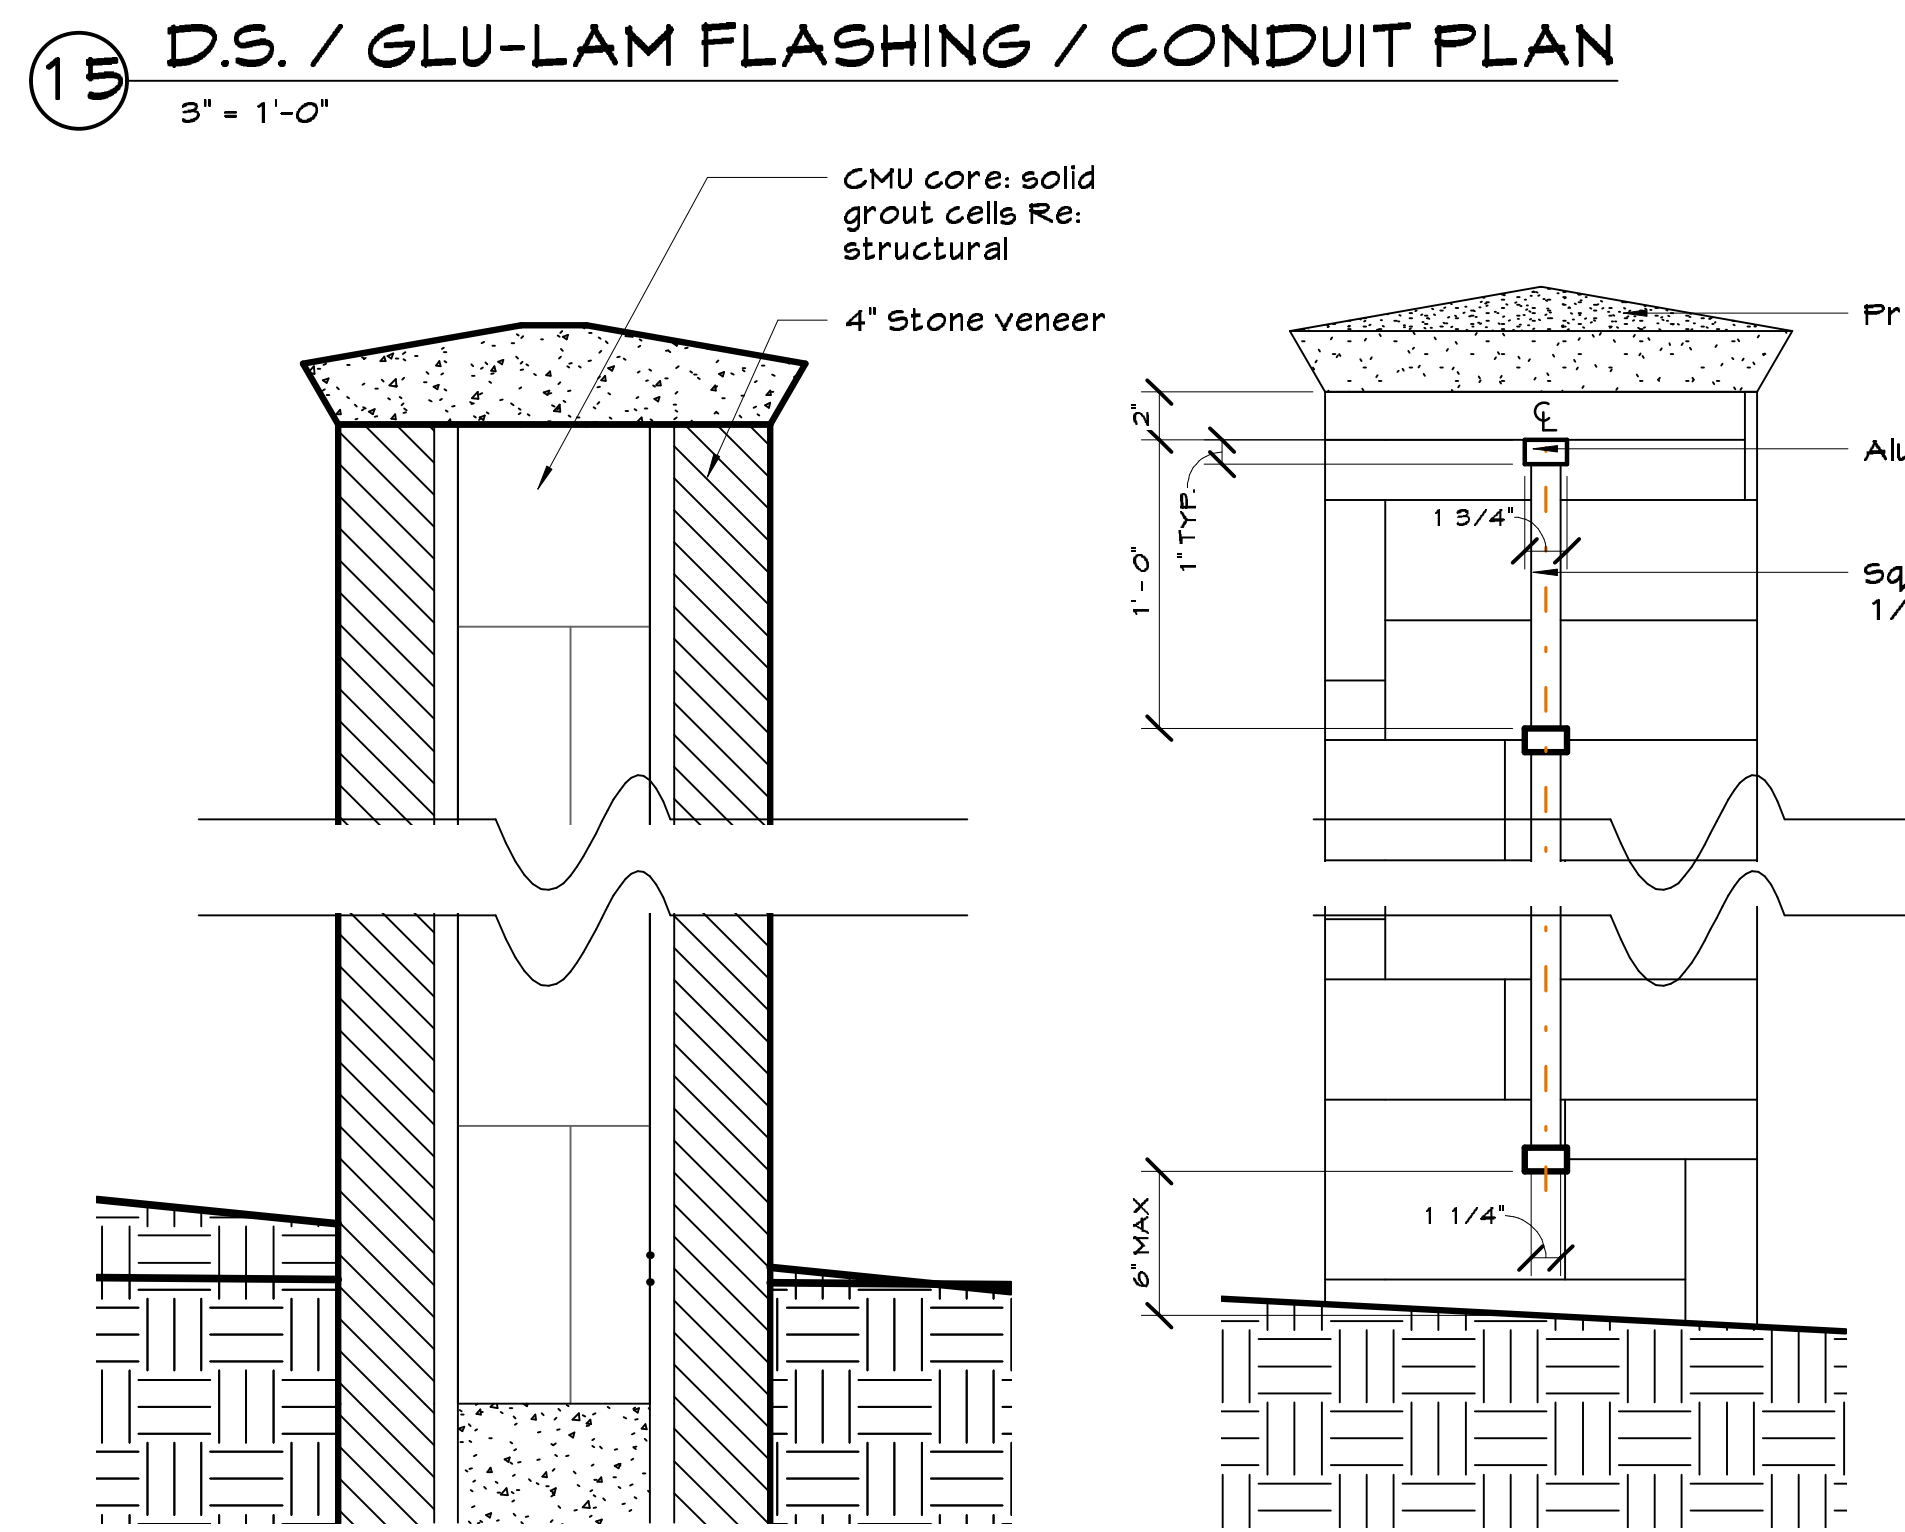
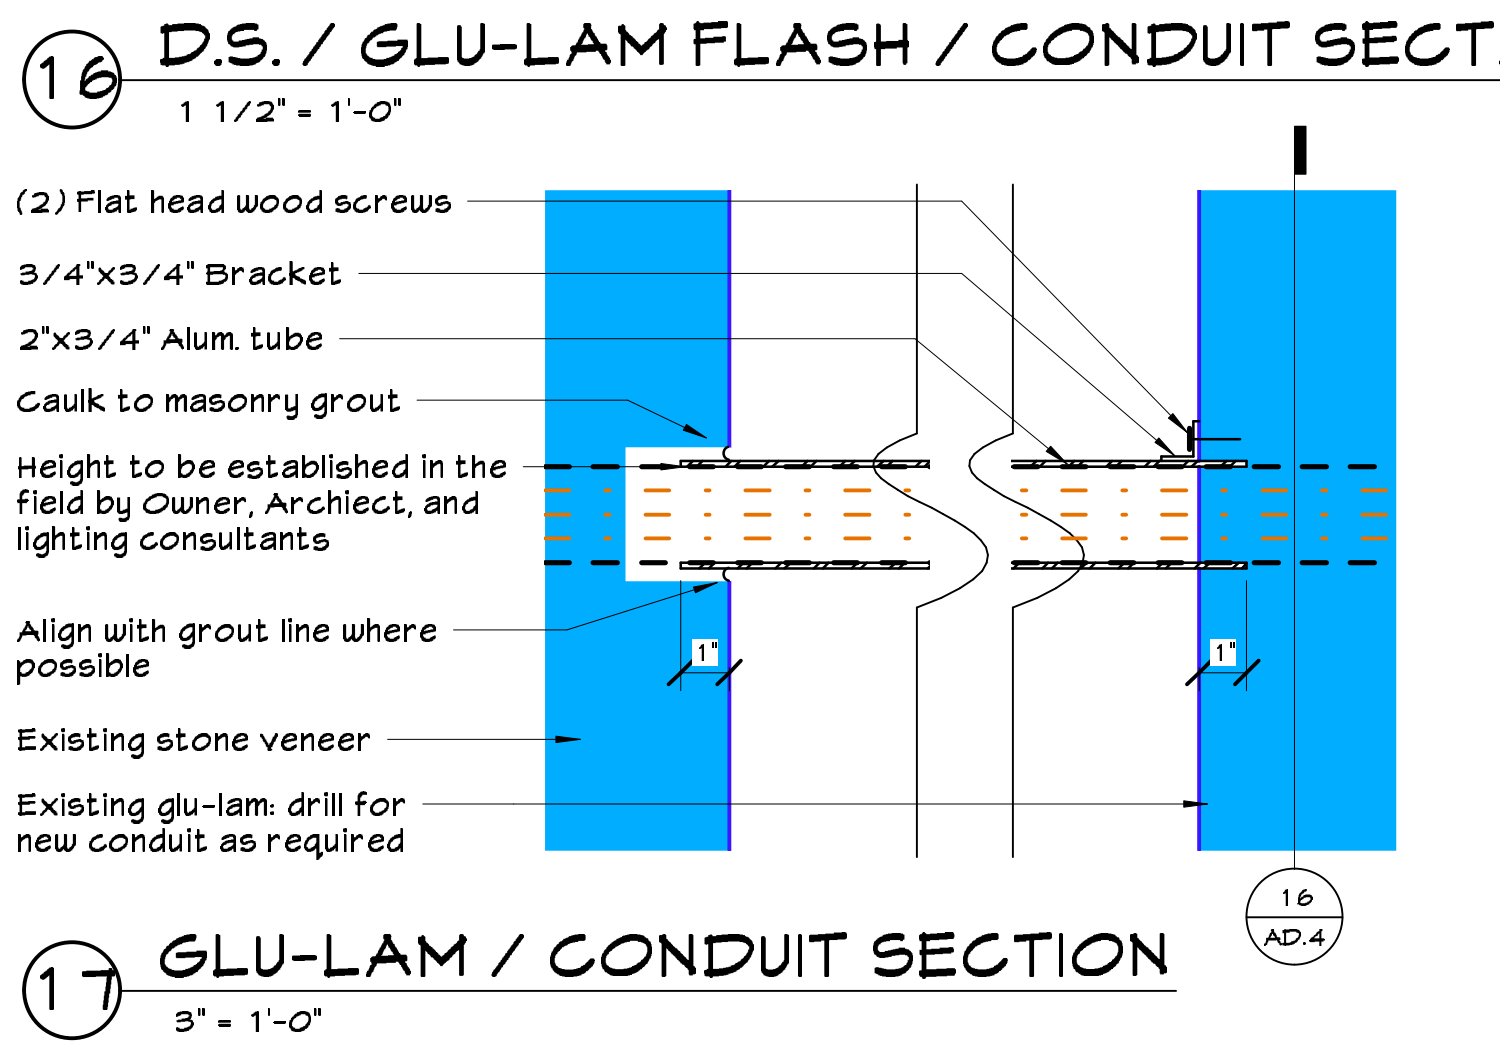
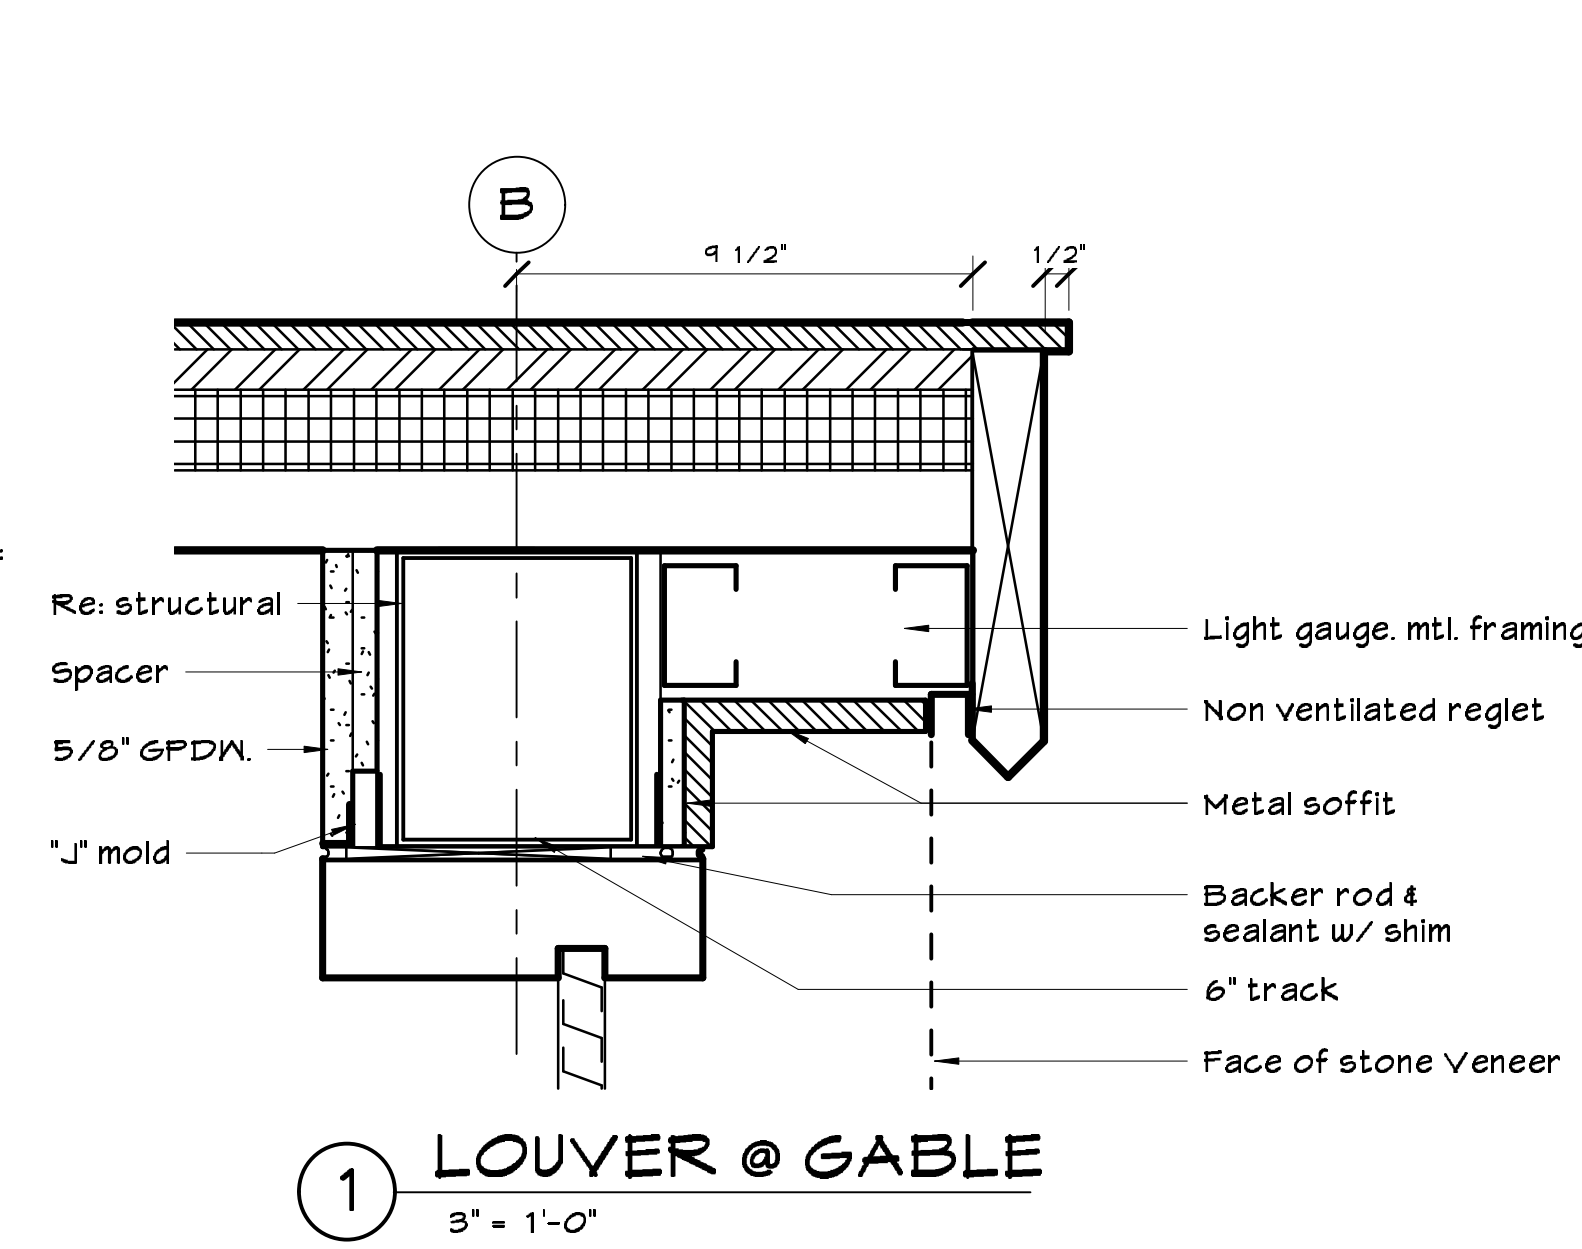
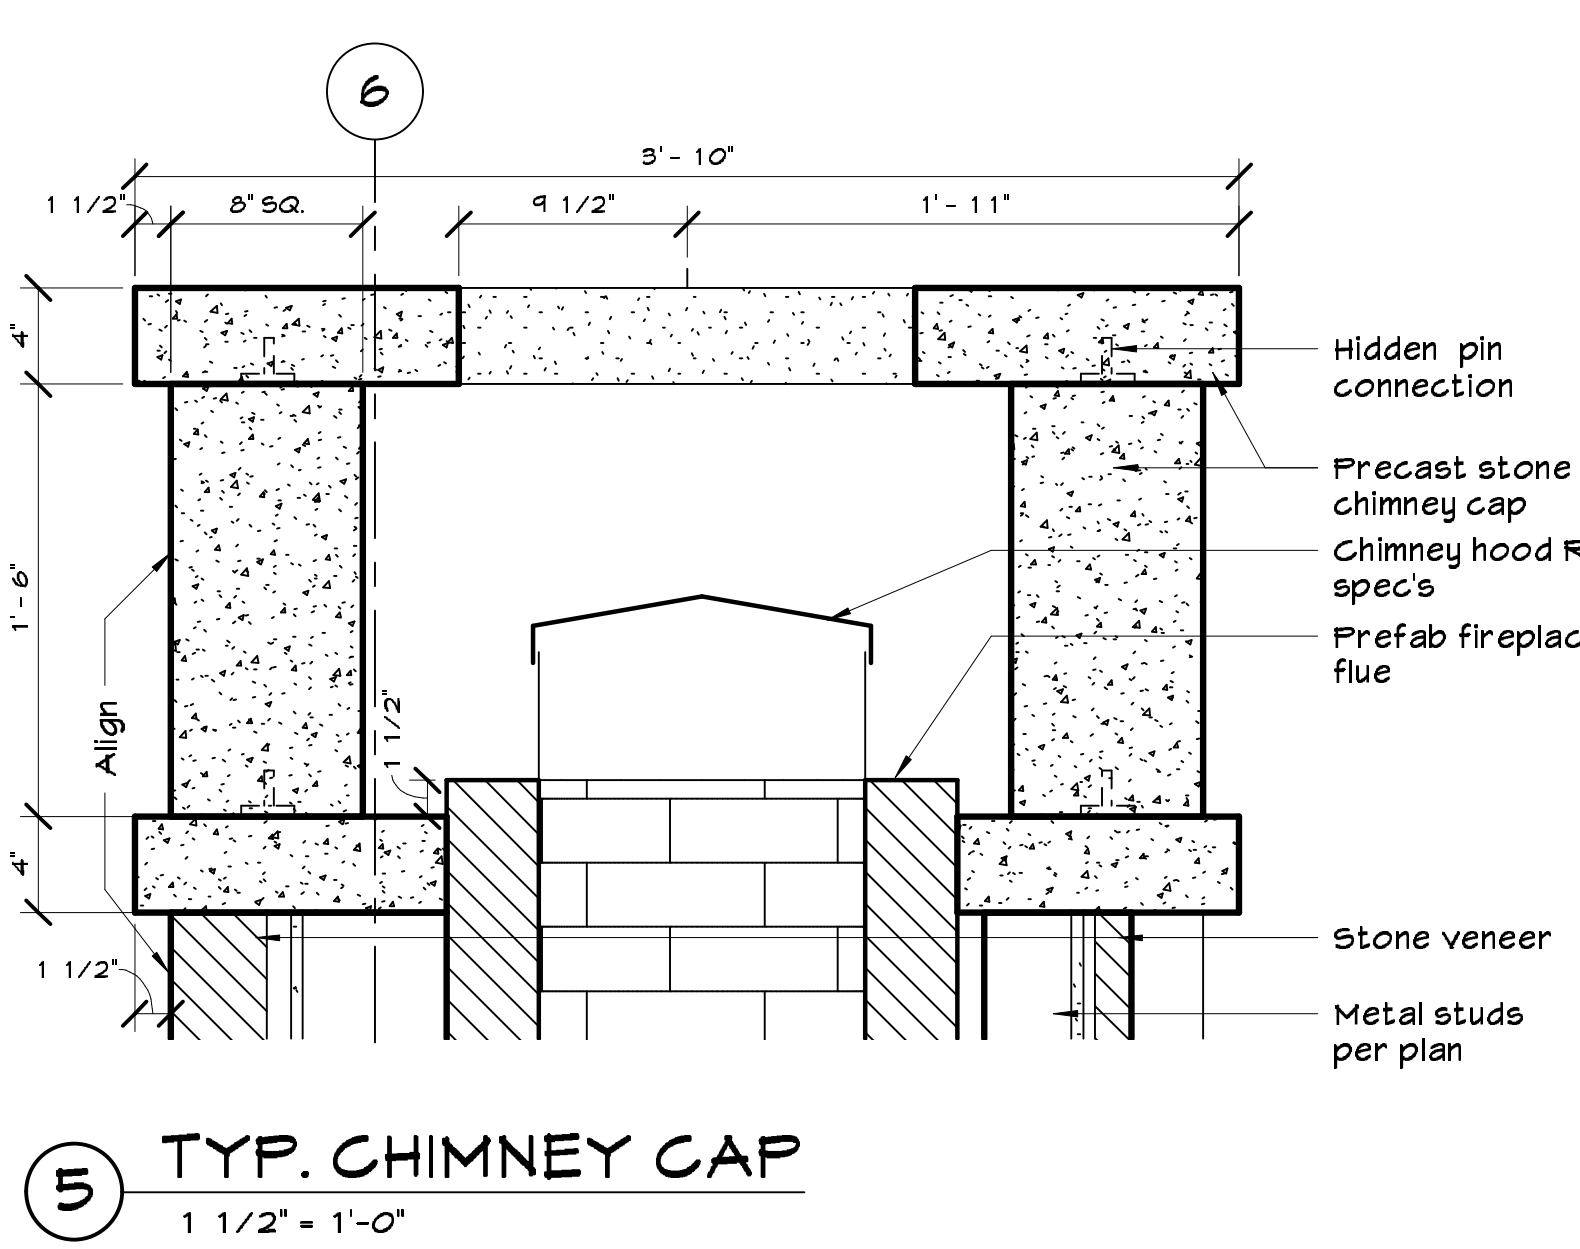
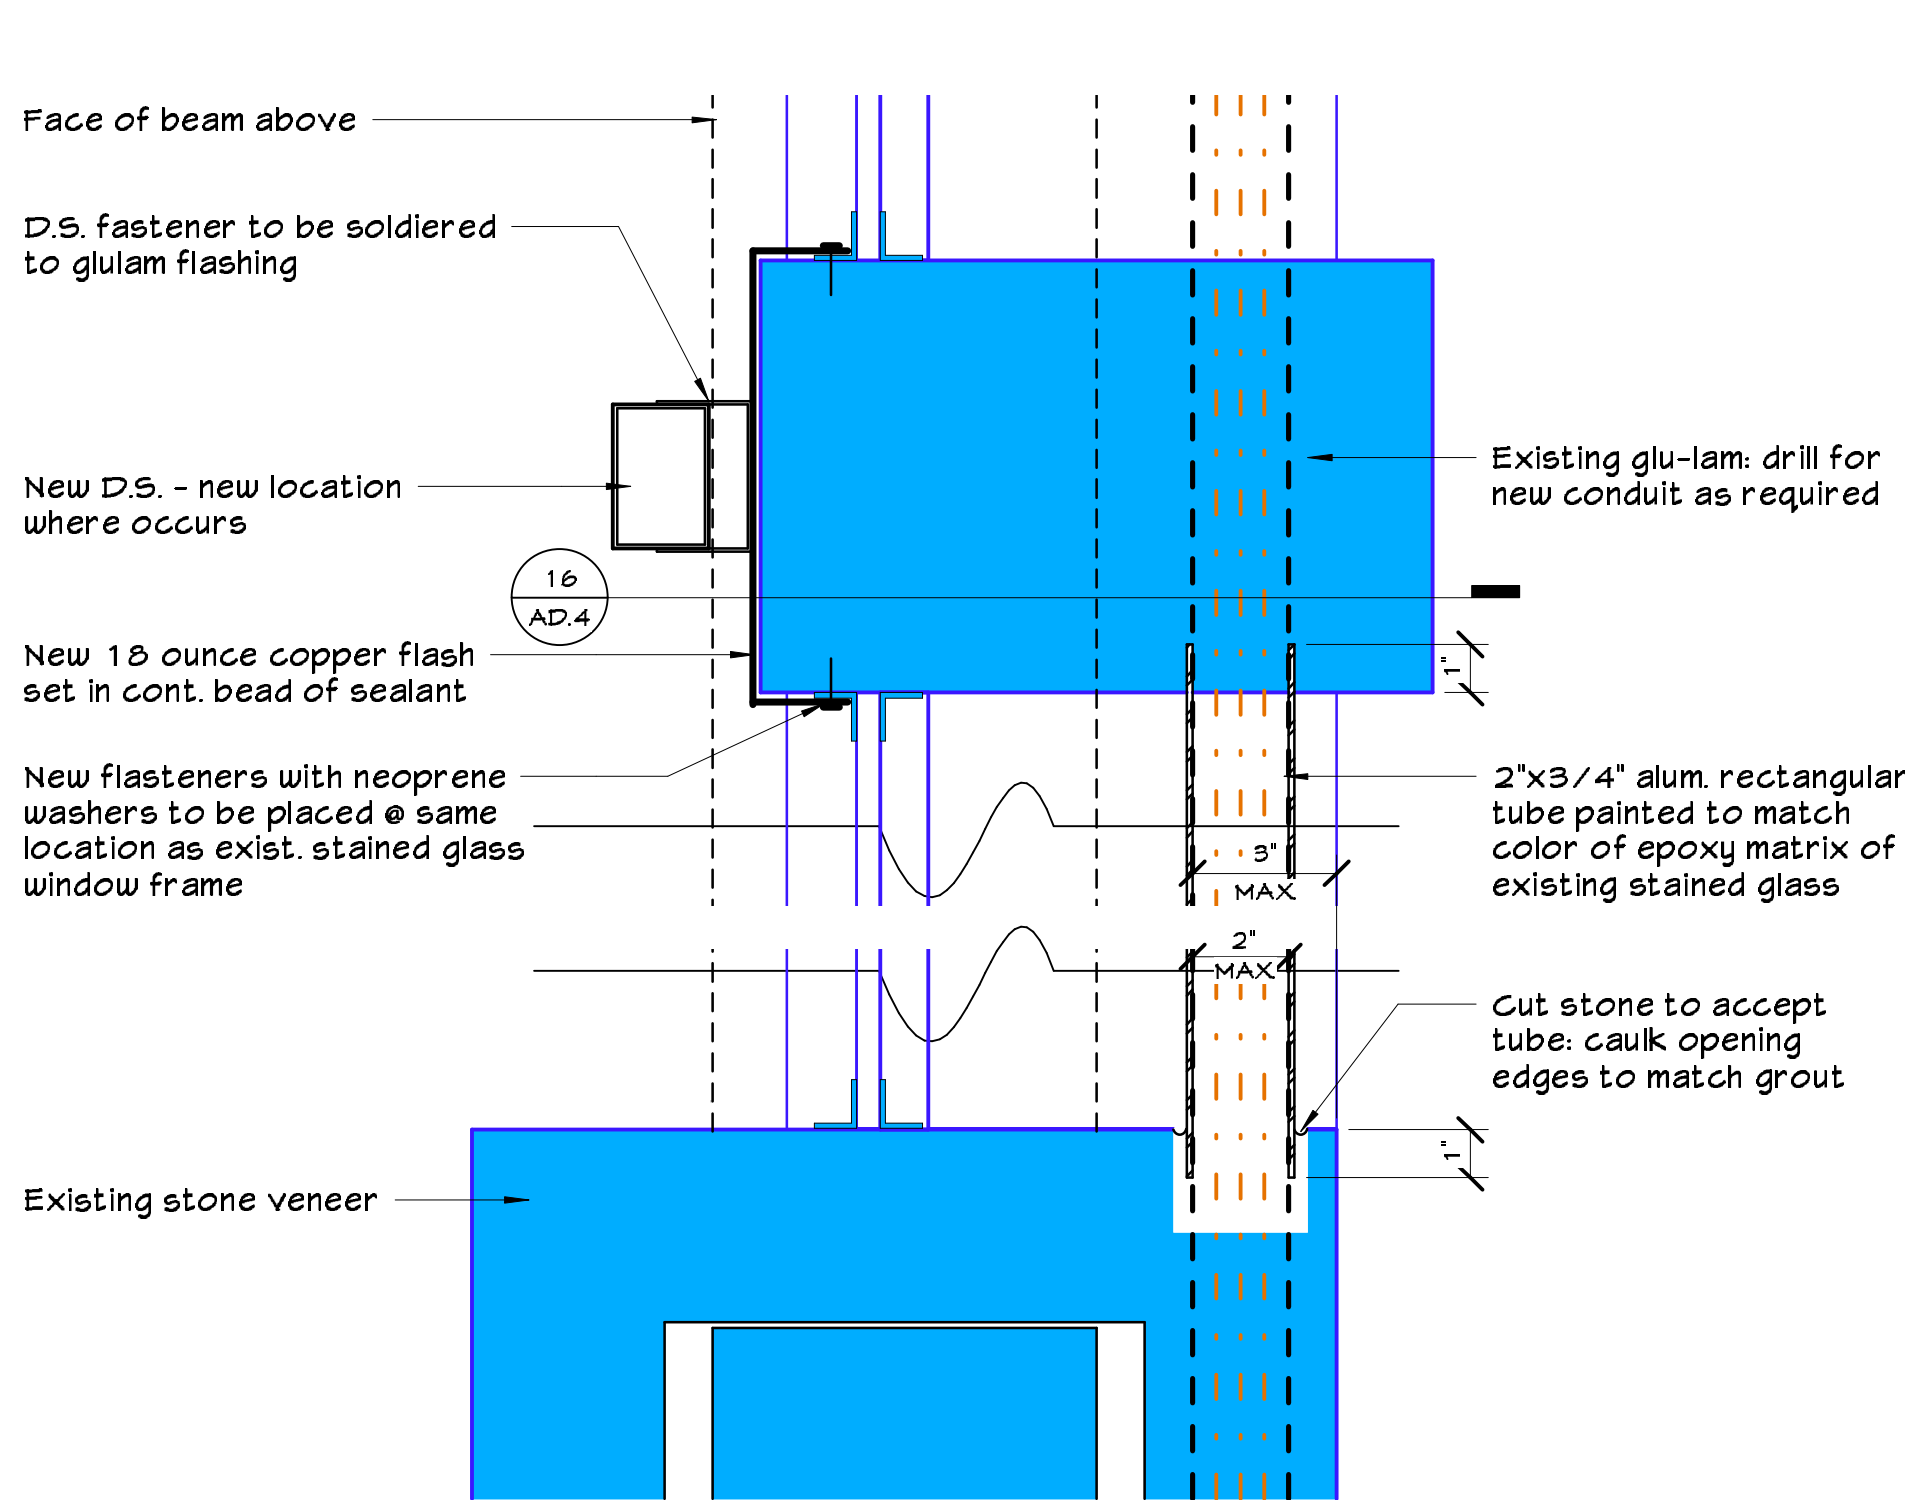
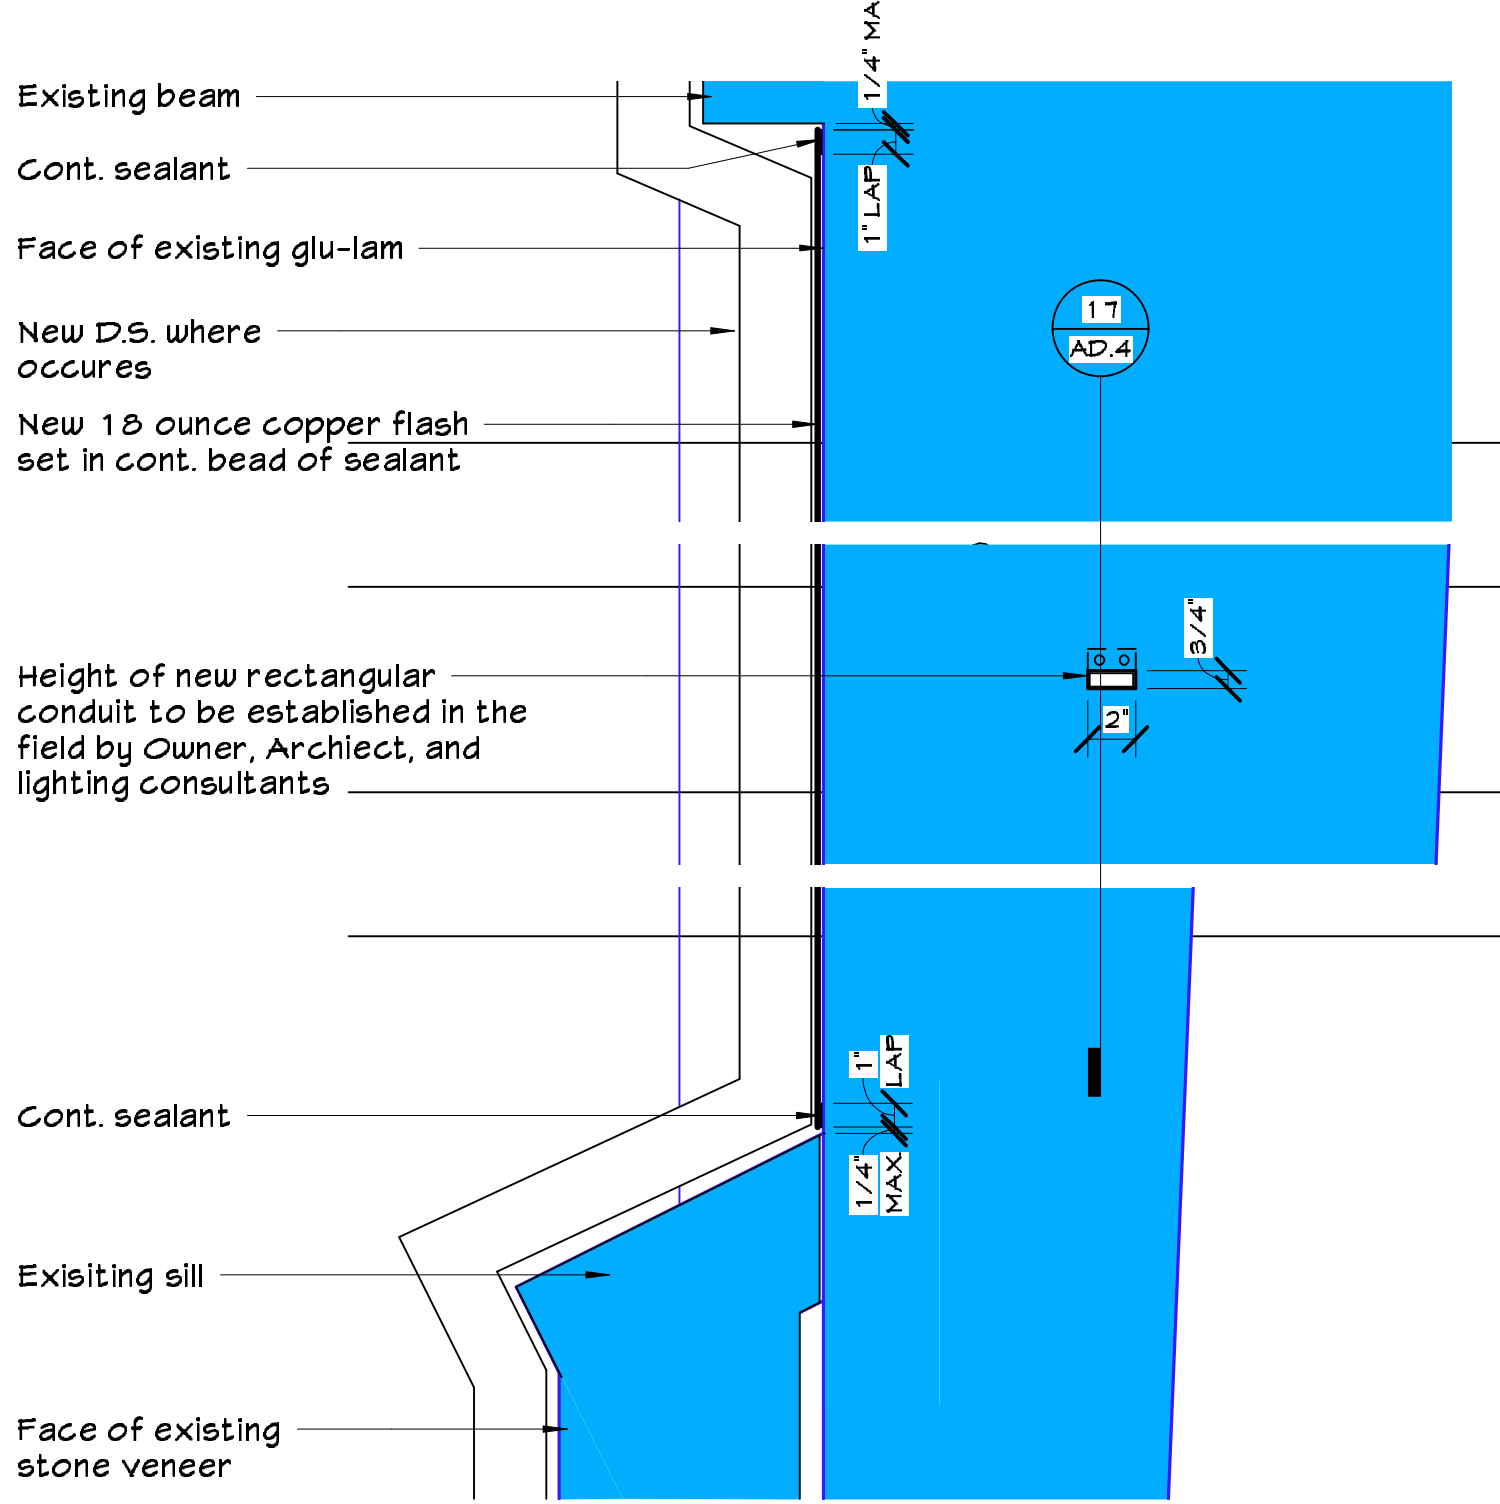


PROJECT

REMODEL AND ADDITION TO:
SHARP CHAPEL

Sharp Memorial Chapel

THE UNIVERSITY OF
TULSA
600 SOUTH
COLLEGE AVENUE
TULSA, OKLAHOMA
74104

ARCHITECT

BRIAN
FLORES
ARCHITECTURE

CONSULTANT

APPROVAL / DATE

KEY PLAN

DRAWN BY
G.M.V. / J.W.S.

SCALE
As indicated

DATE
11/08/02

REVISED
11/08/02

PROJECT NO.
0101

FILE NAME

PAGE
DETAILS

AD.4