




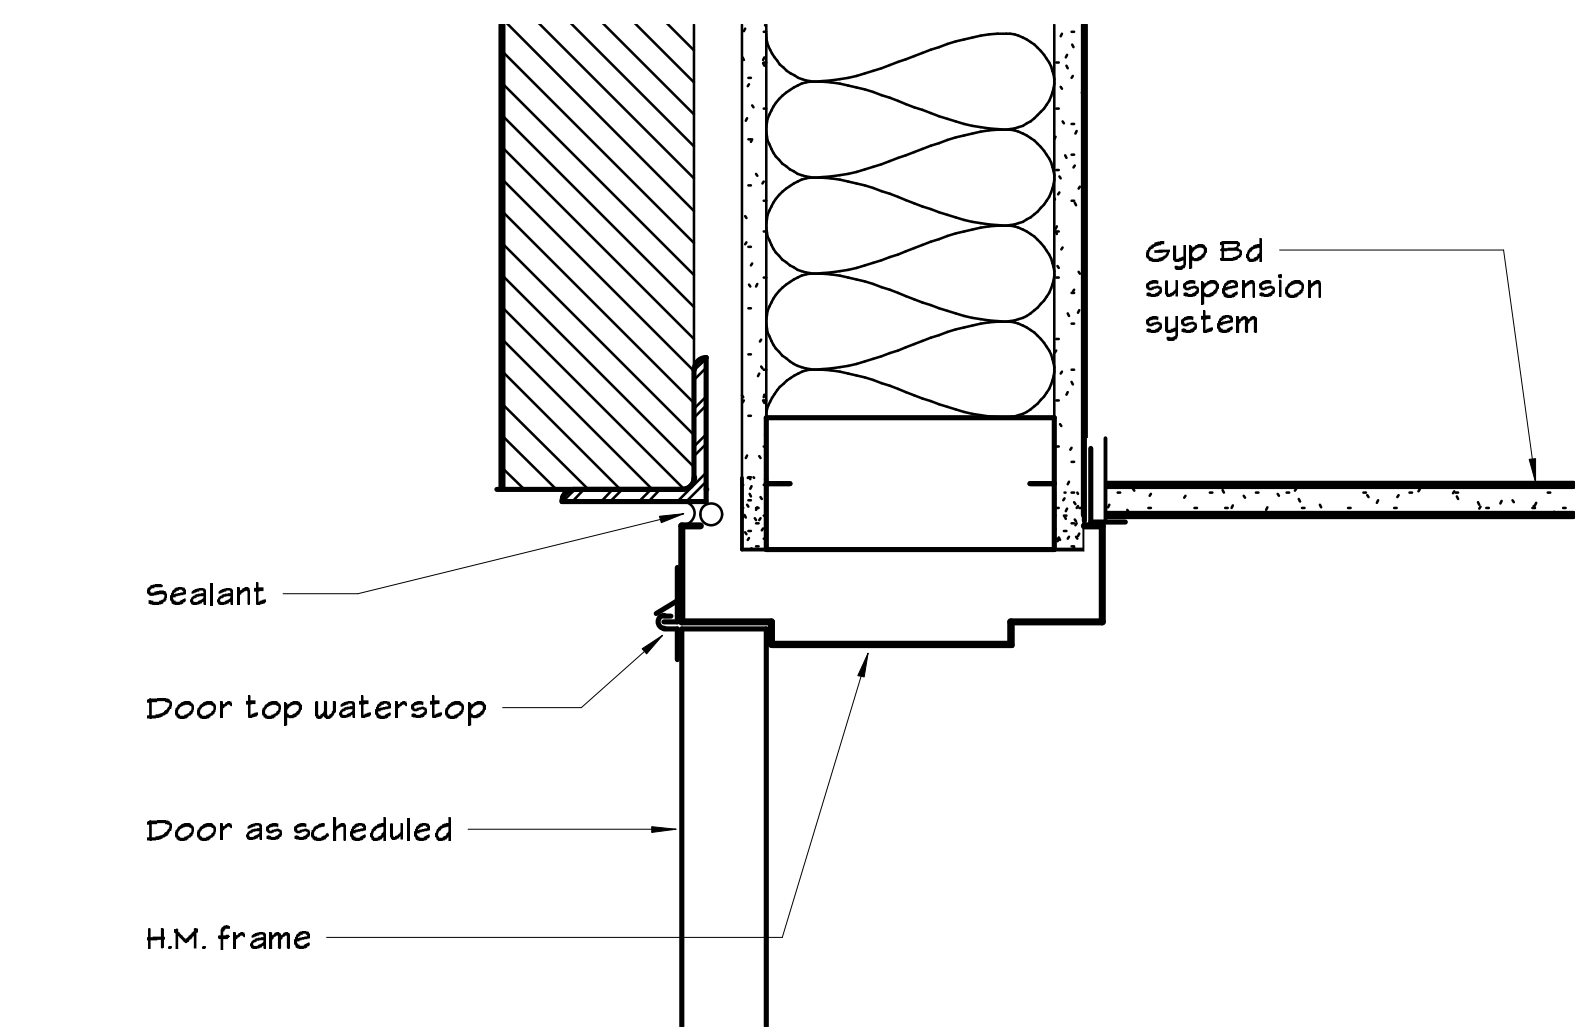


4 HEAD @ EXT WALL (JAMB SIMILAR)
3" = 1'-0"

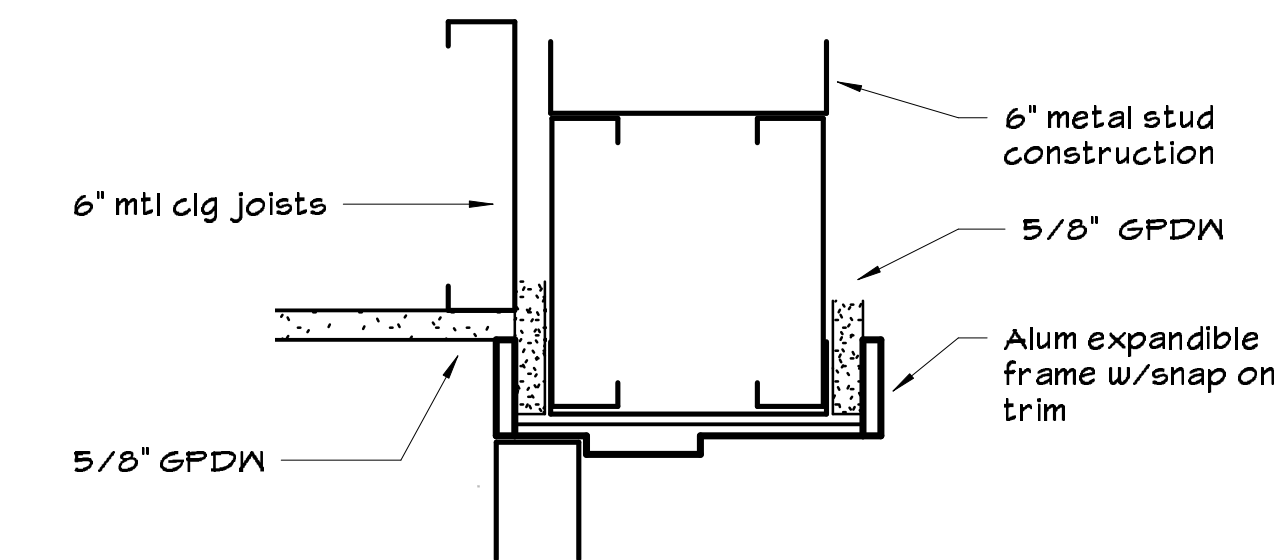


3 HEAD DTL C
3" = 1'-0"

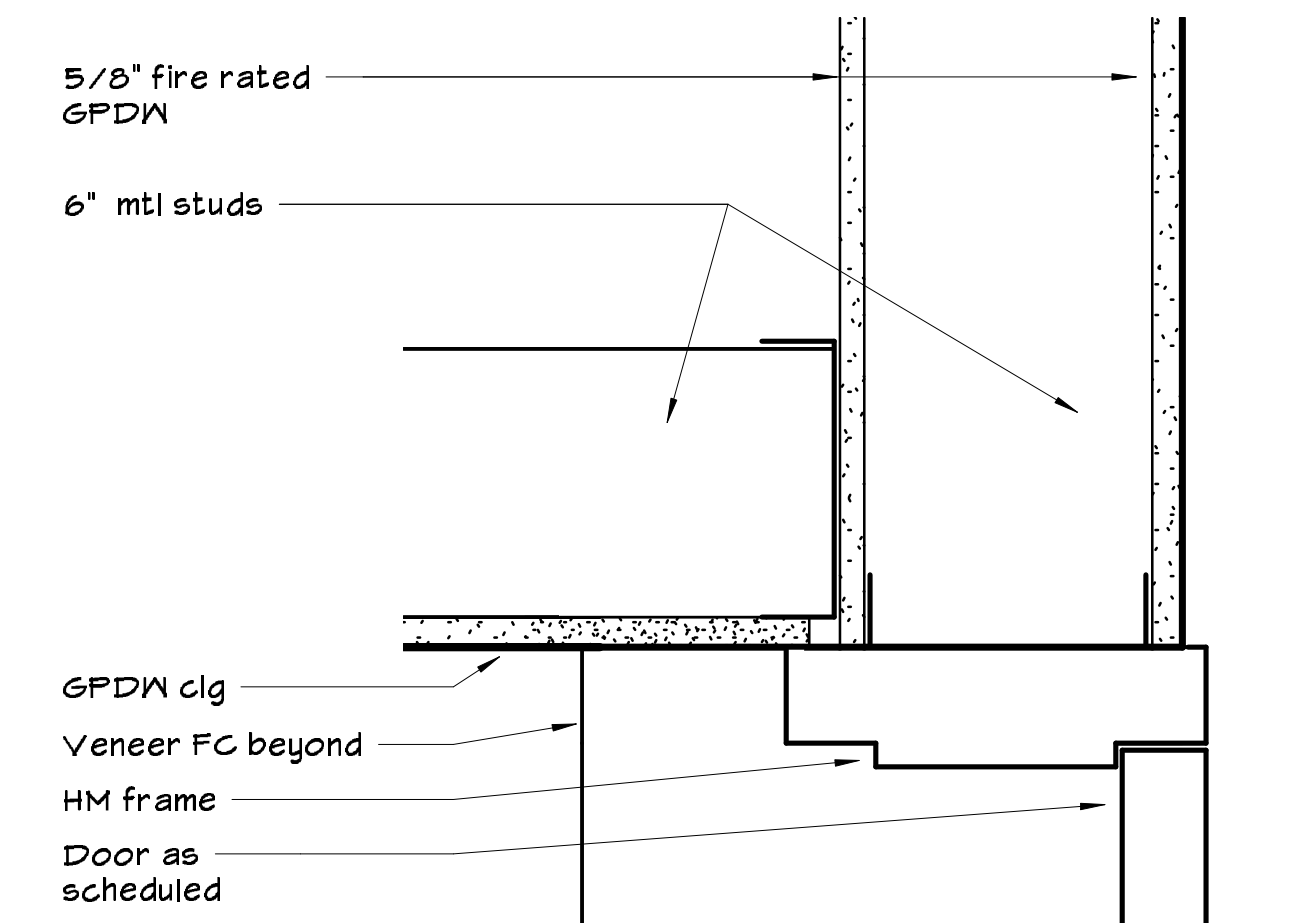


2 HEAD DTL B
3" = 1'-0"

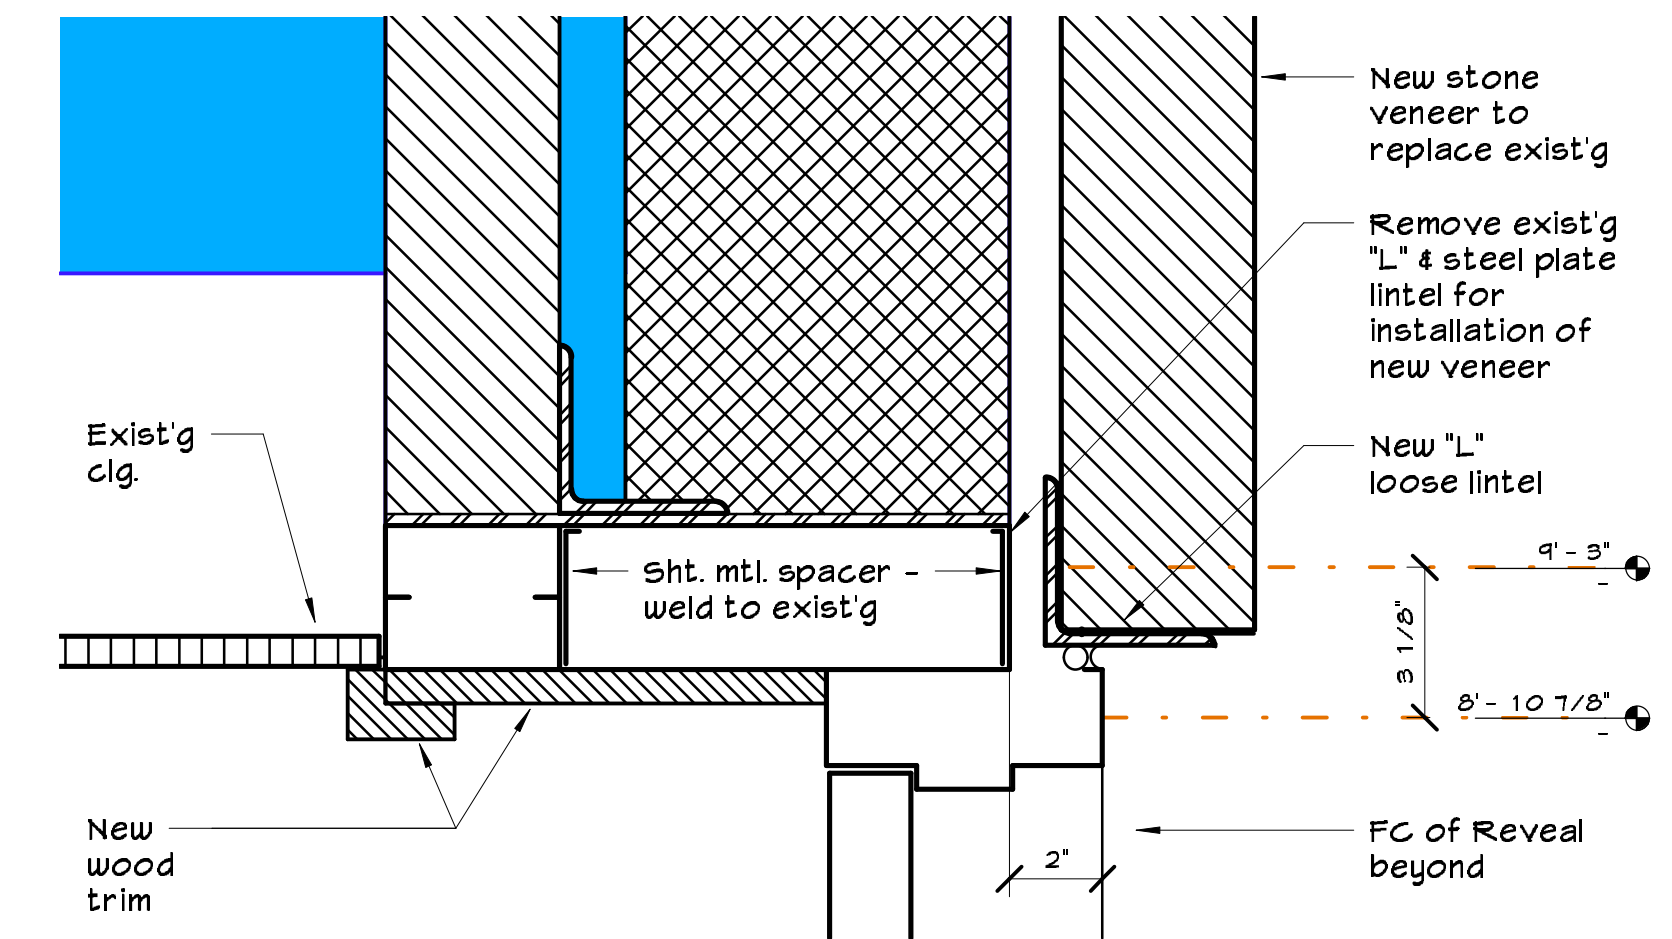


1 HEAD DTL A
3" = 1'-0"

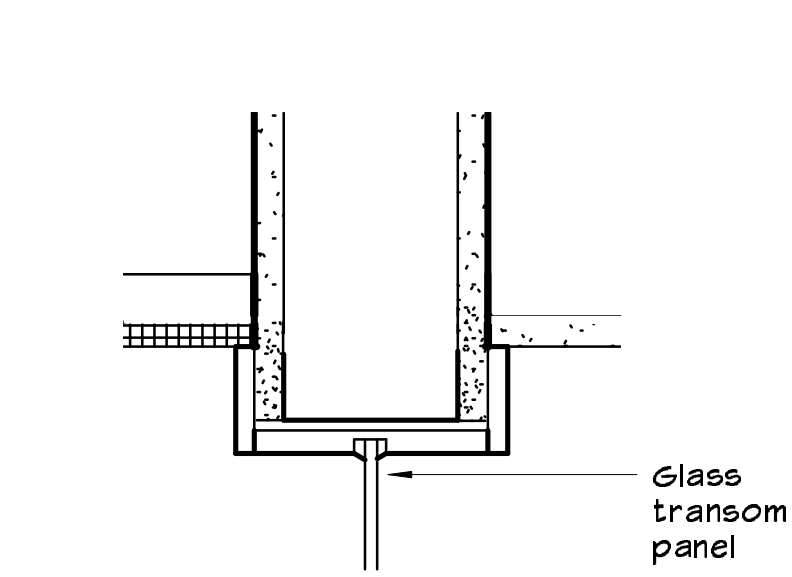


10 TRANS HD DTL F
3" = 1'-0"

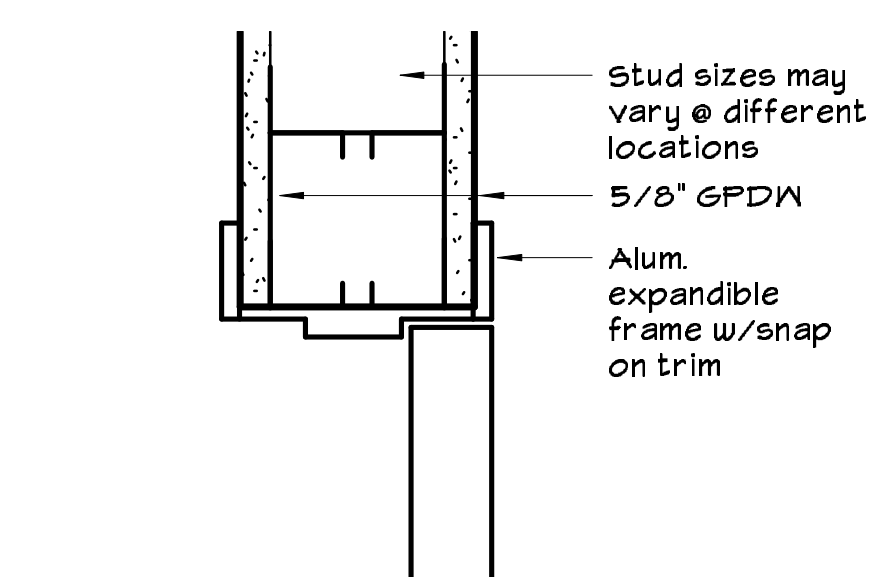


9 HEAD / JAMB DTL E
3" = 1'-0"

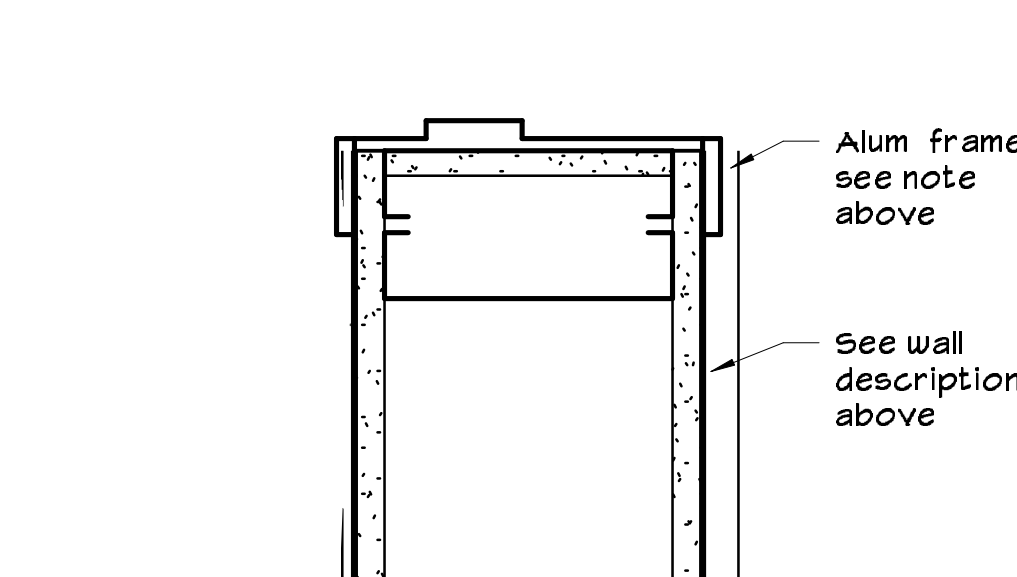


8 JAMB
3" = 1'-0"

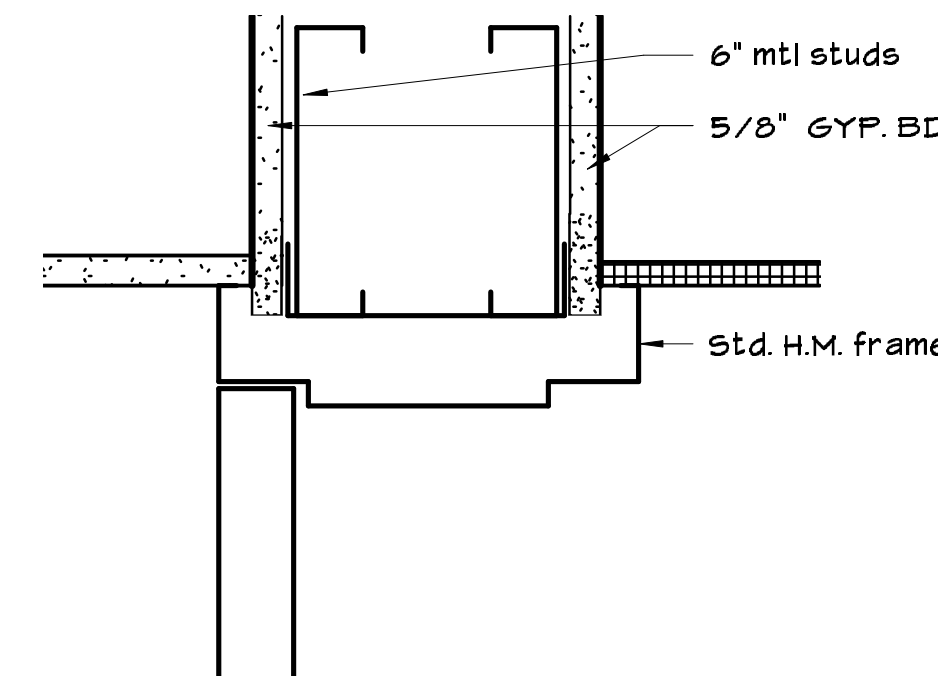


7 HEAD DTL D
3" = 1'-0"

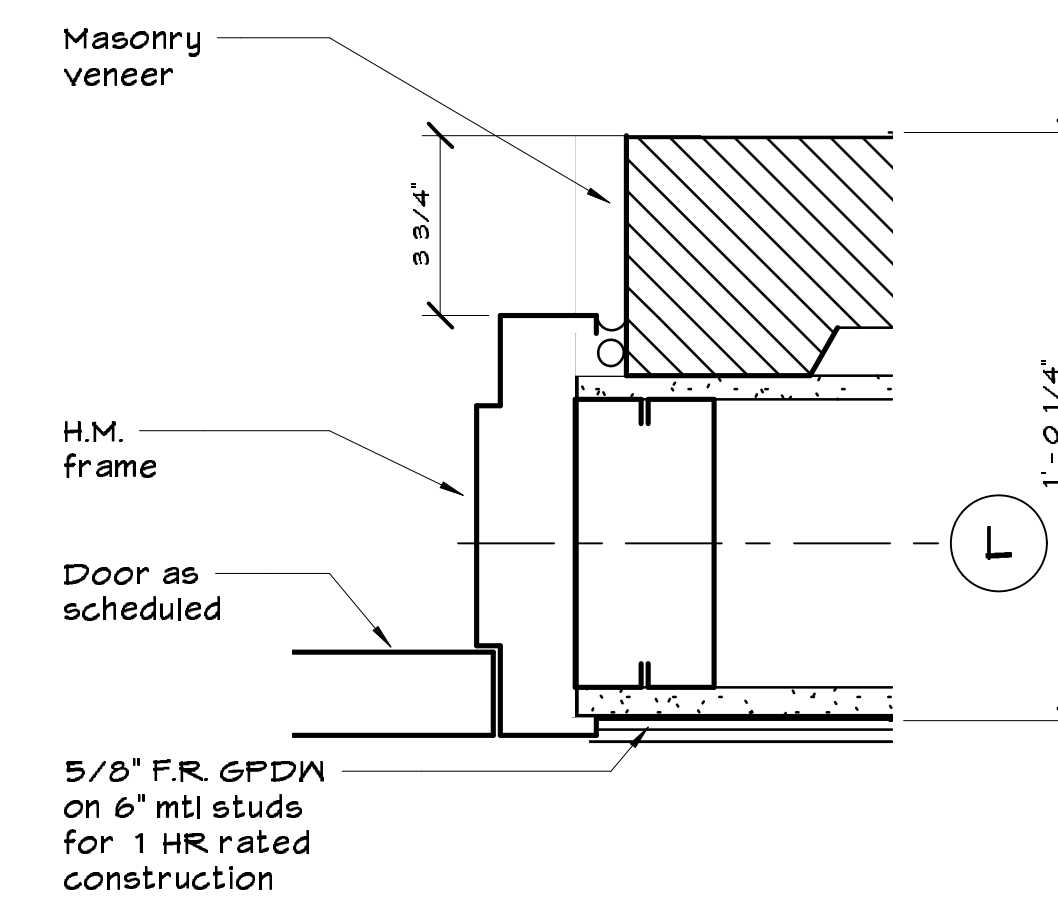


6 JAMB DTL BB
3" = 1'-0"

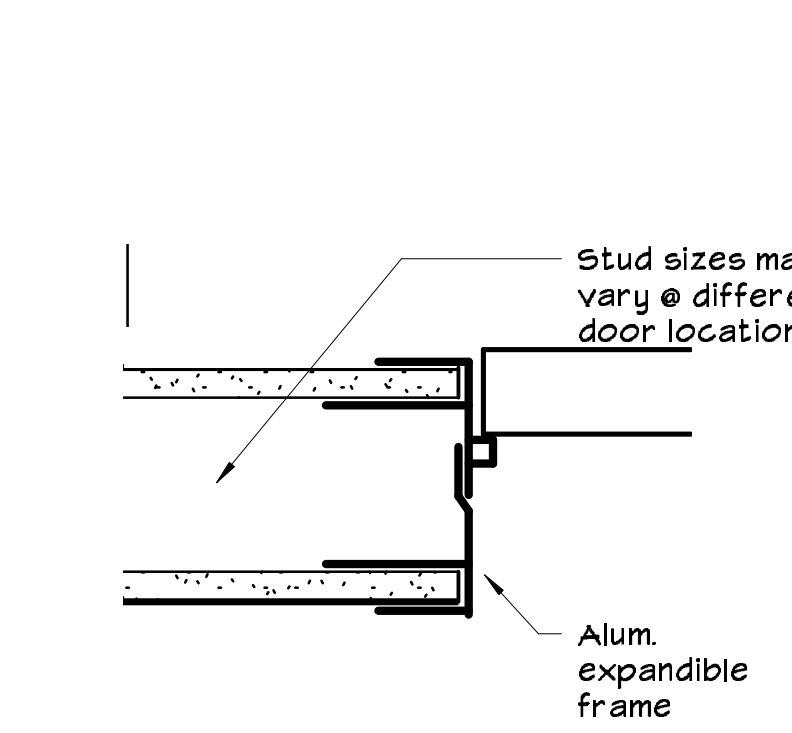


14 HEAD / JAMB DTL G
3" = 1'-0"

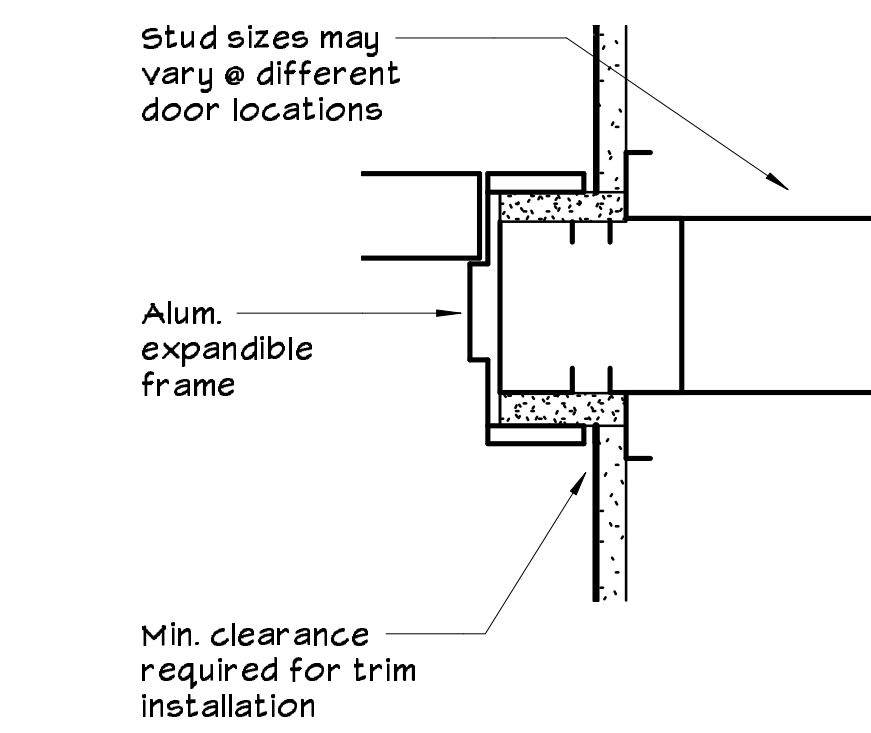


13 JAMB DTL CC
3" = 1'-0"

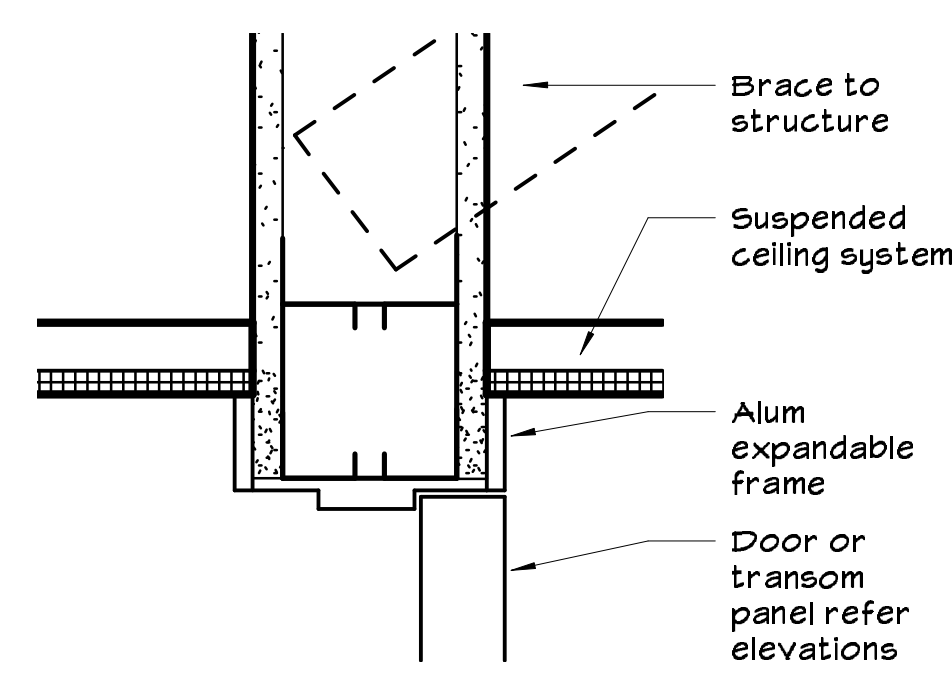


12 HEAD DTL G
3" = 1'-0"

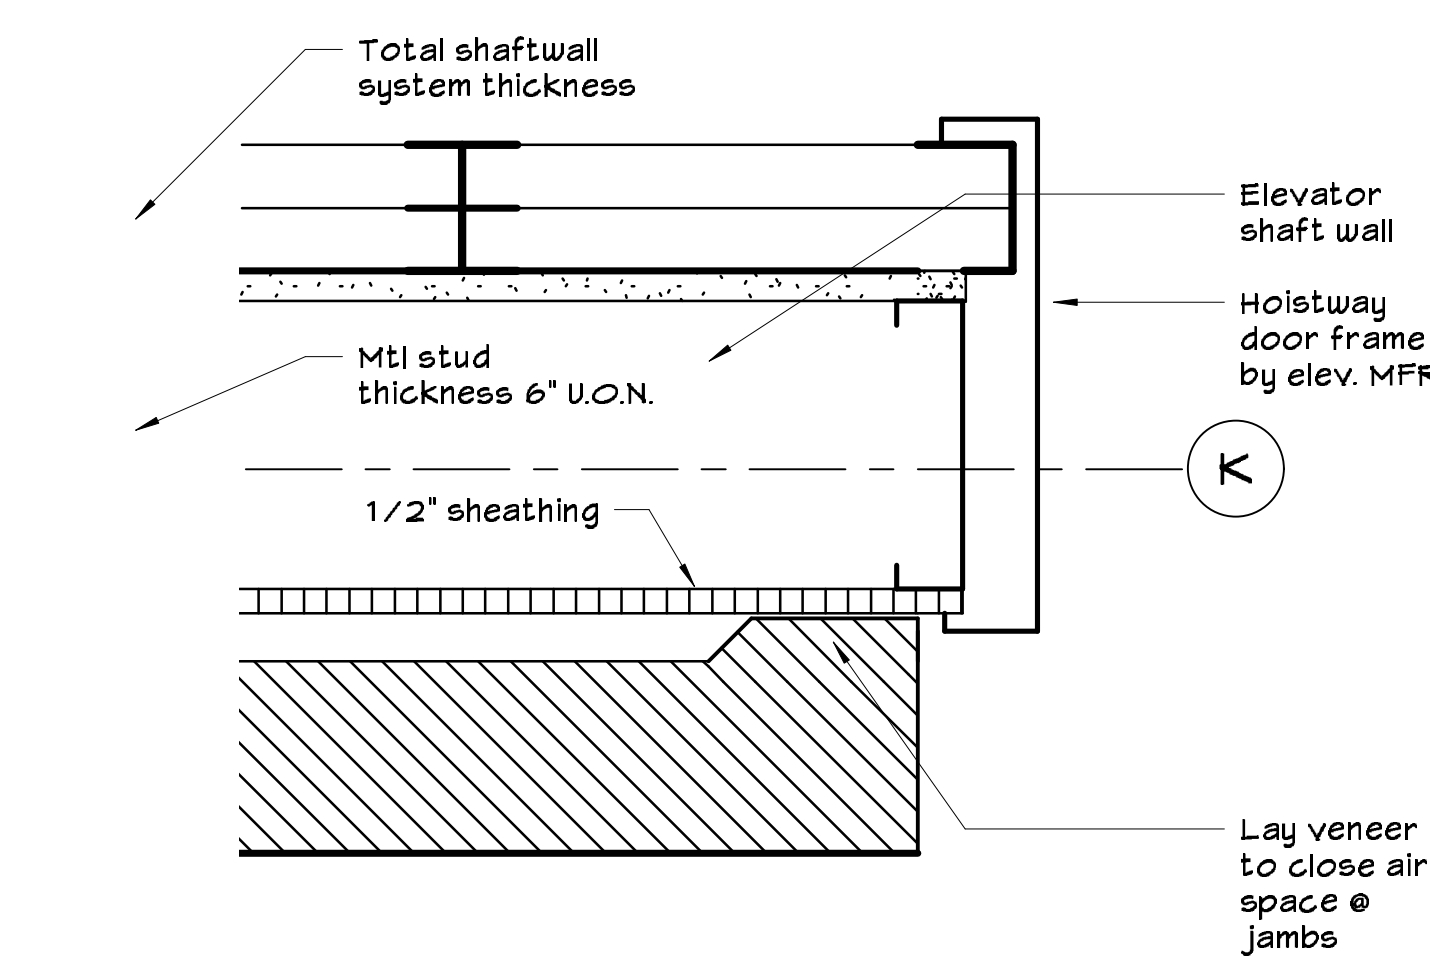


11 JAMB @ ELEVATOR DOOR
3" = 1'-0"

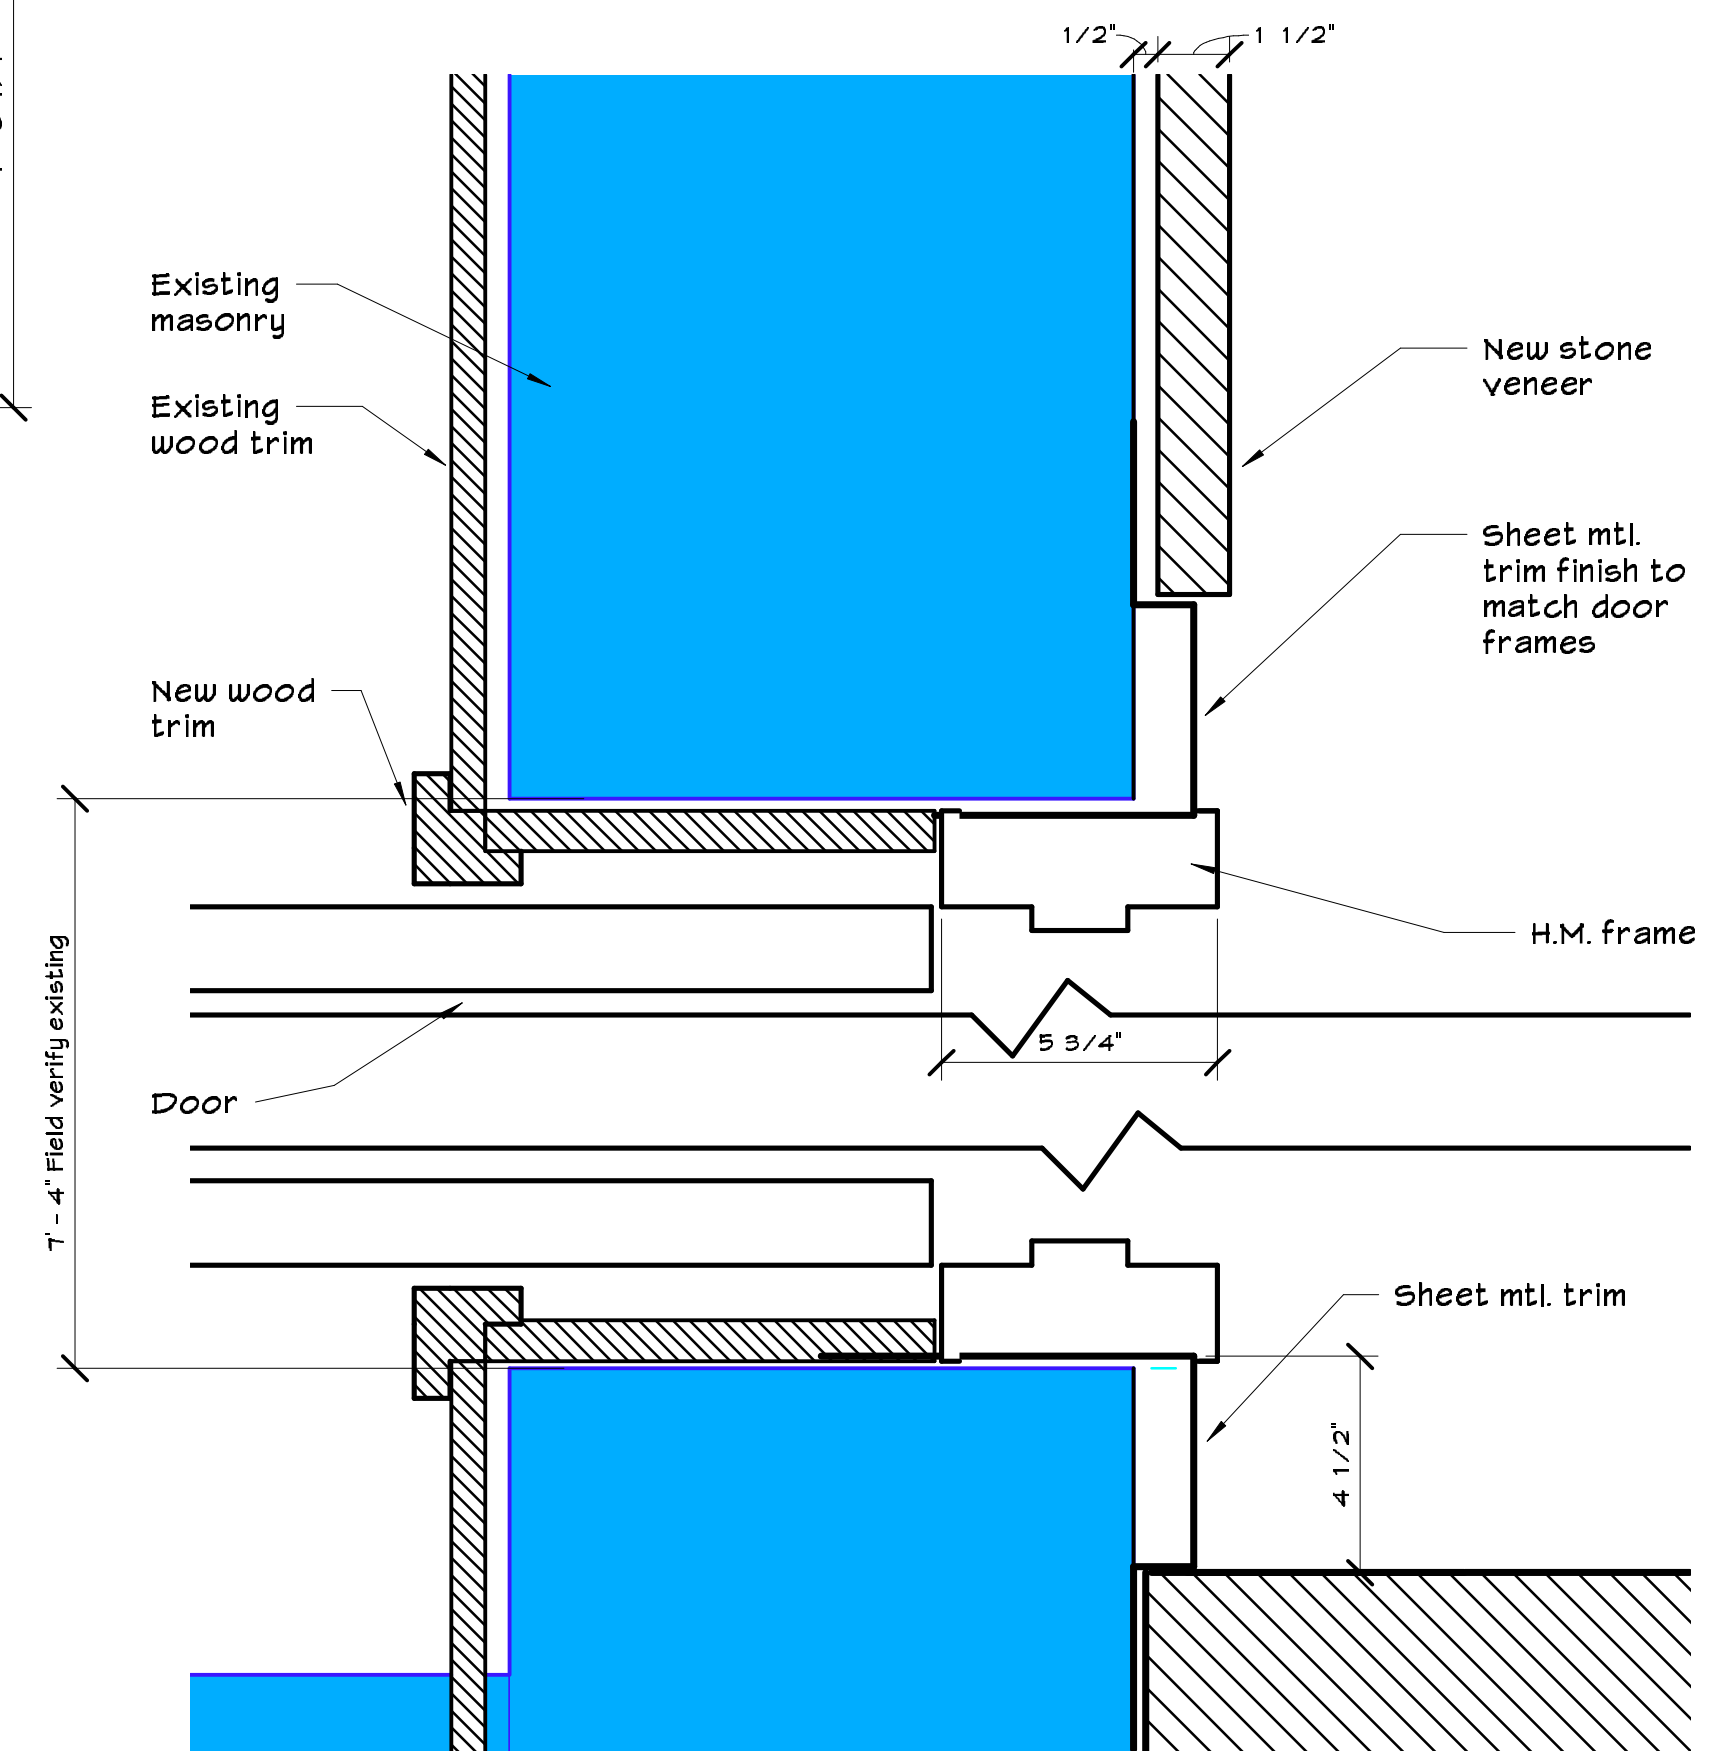


5 JAMB DTLs AA
3" = 1'-0"

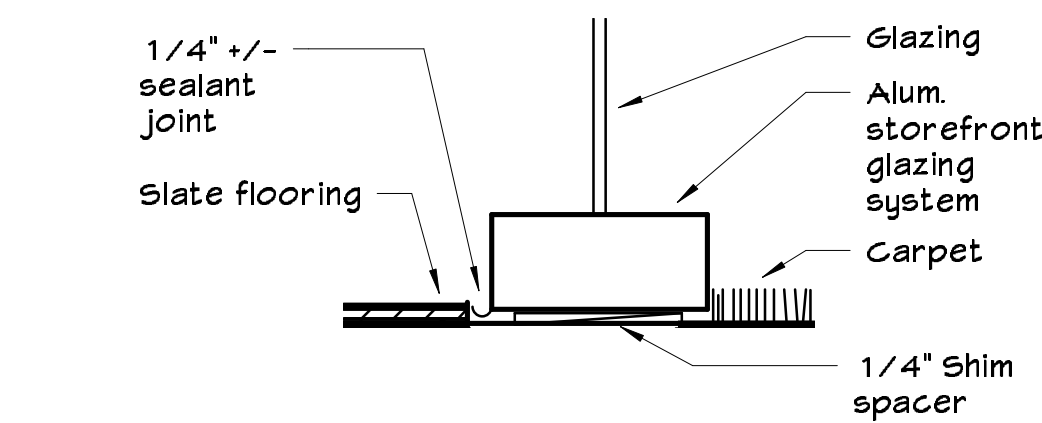


19 SILL DTL EE
3" = 1'-0"

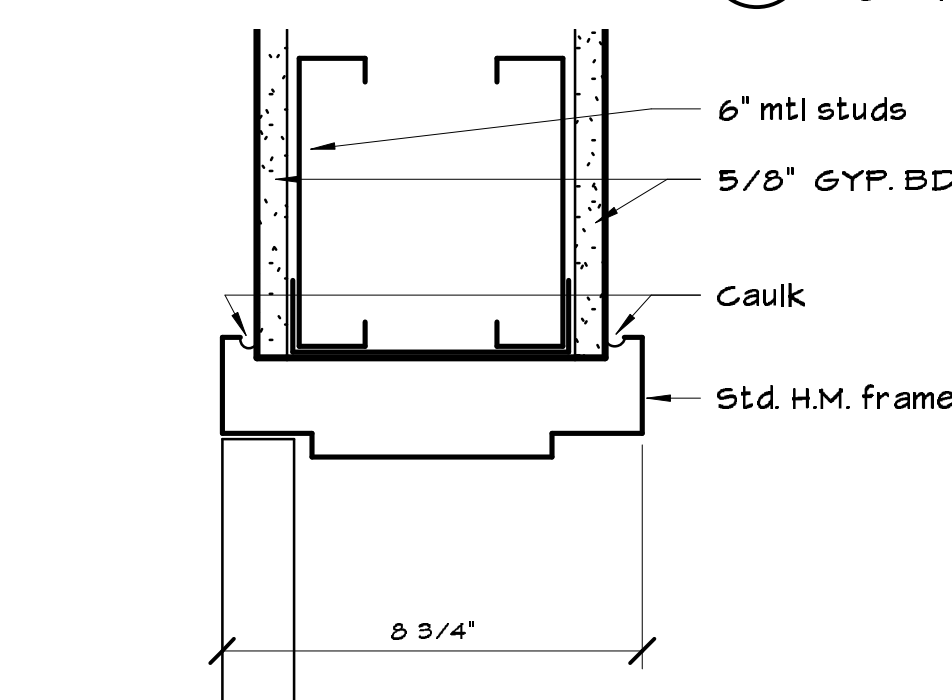


18 HEAD DTL J
3" = 1'-0"

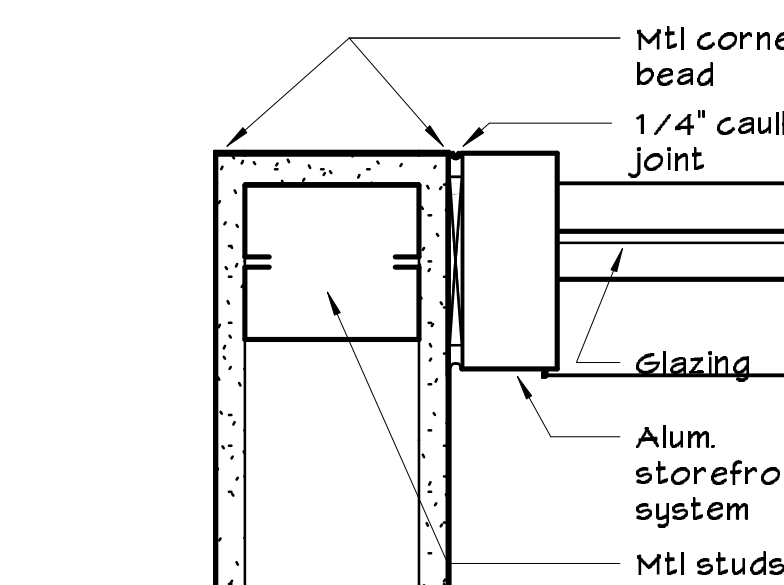


17 JAMB DTL DD
3" = 1'-0"

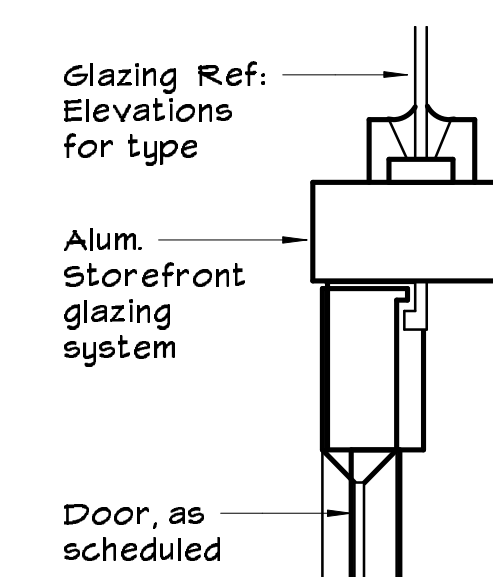


16 HEAD DTL H
3" = 1'-0"

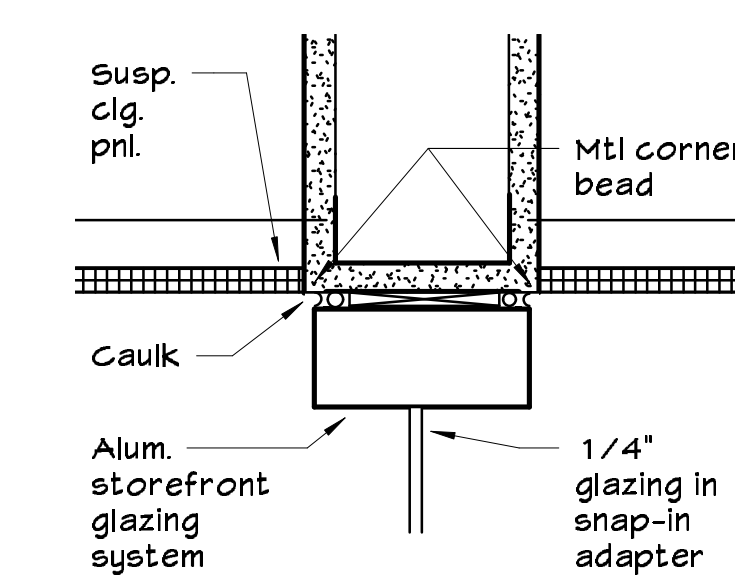


15 TRANSOM HEAD K
3" = 1'-0"

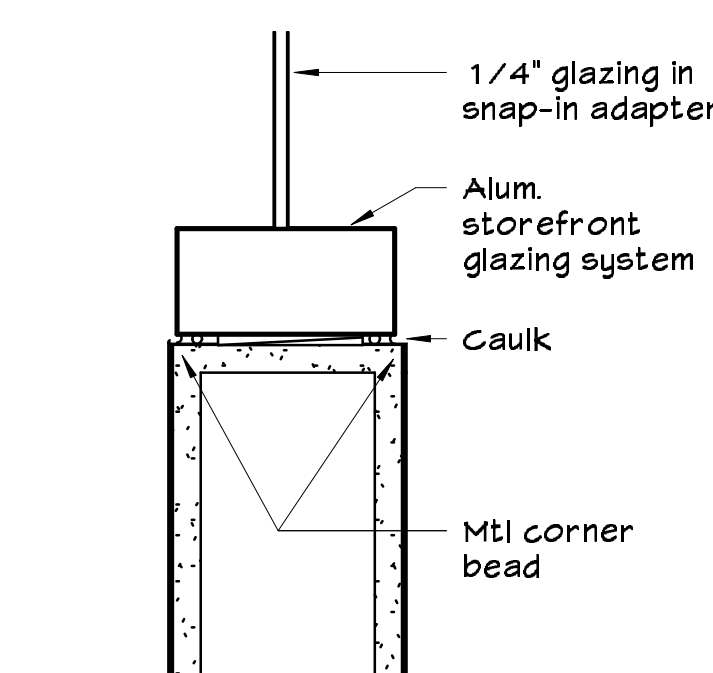

23 JAMB @ 208
3" = 1'-0"

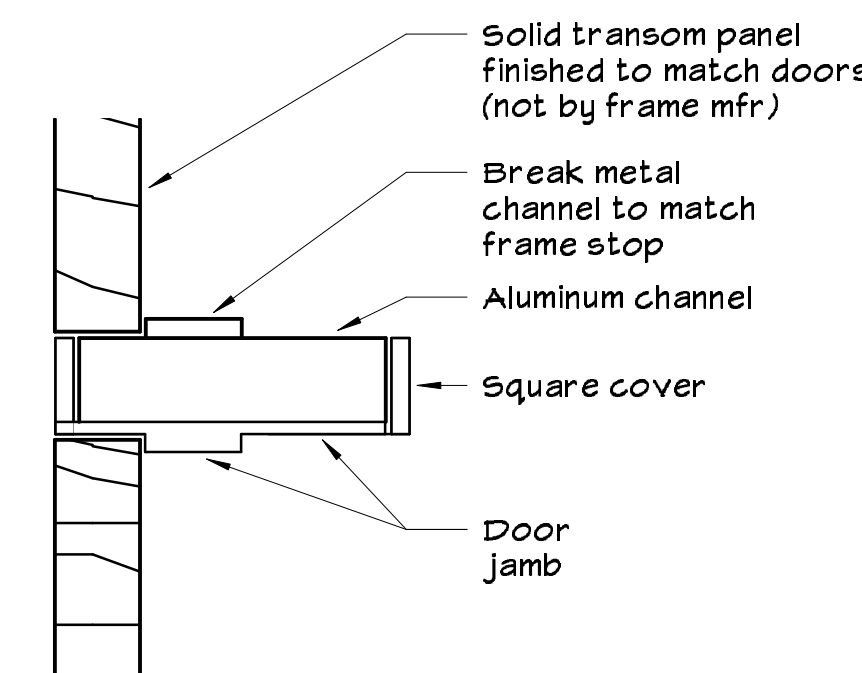

22 TRANS HEAD M
3" = 1'-0"

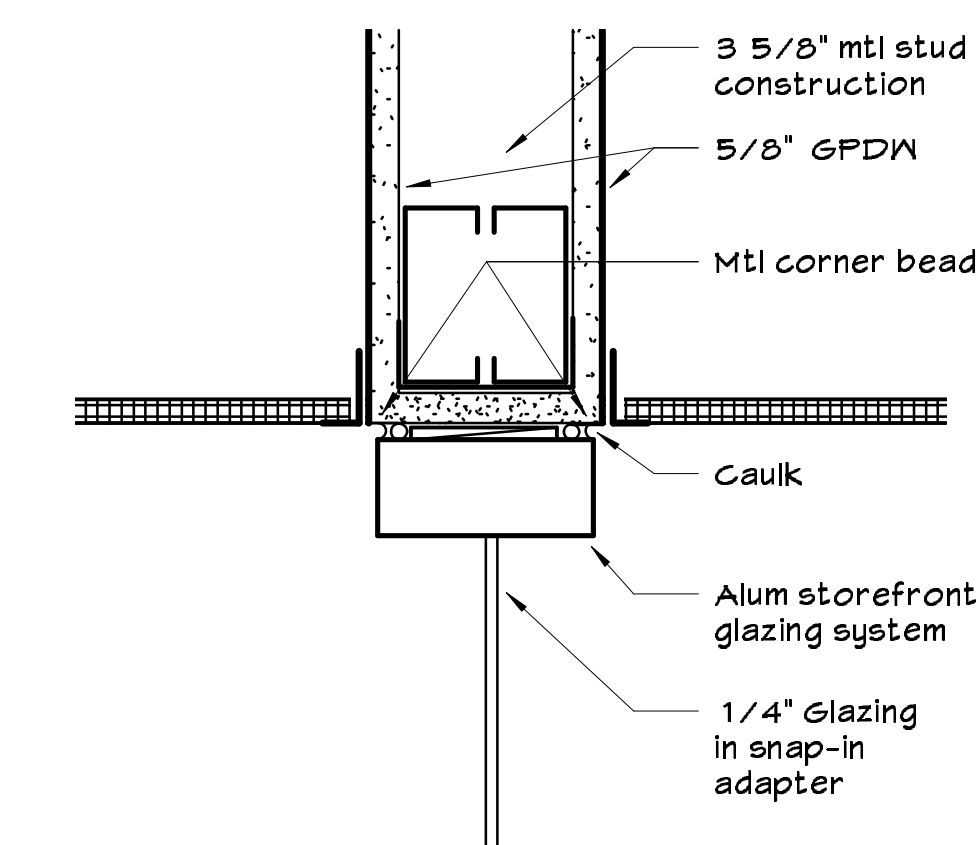

21 TRANS HEAD L
3" = 1'-0"

SCALE

APPROVAL / DATE

KEY PLAN

DRAWN BY
G.M.V. / J.W.S.

SCALE
3" = 1'-0"

DATE
11/08/02

REVISED
11/08/02

PROJECT NO.
0101

FILE NAME

PAGE
DETAILS

AD.5