

FINISH LEGEND

FLOORS	
F1	Slate, 1/4" thick, 12" x 12"
F2	Vinyl composition tile 12" x 12"
F3a	Carpet, direct glue applied
F3b	Carpet, with 1/4" pad
F4	Carpet, direct glue applied
F5	Conrete, sealed
F6	Concrete, stained and sealed, color to be determined

BASE	
B1a	Slate, 1/4" thick, 12" x 6"
B1b	Slate, 1/4" thick, 12" x 4"
B2	Rubber, 4" with cove.
B3	Wood, 1 x 6
B4	Rubber, 4" with cove

WALLS	
W1	Smooth, painted gyp board
W2	Smooth, painted gyp board
W3	Smooth, painted gyp board
W4	Wood planking, 1 x 6 v-groove
W5	Vinyl wall covering
W6	Vinyl wall covering
W7	Vinyl wall covering
W8	Stone veneer, match existing
W9	Stone veneer, existing to be power cleaned
W10	Cast stone piece
W11	Resiliant channel @ 16" O.C. w/ 5/8" GFDN.

CEILING	
C1	Smooth, painted gyp board
C2	Acoustic tile, 2' X 2' tegular type, in suspended grid.
C3	Resiliant channel @ 16" O.C. w/ 5/8" GFDN.

Cabinets - Countertops

CT1	Granite countertops, splash & skirt
CT2	Plastic laminate countertop, matching full height splash and edge band
CT3	Plastic laminate countertop matching 5" tall splash, matching edge band
CT4	Plastic laminate countertops, 1 x 2 wood edge band, stained
CT5	Wood shelves, full height, stained
CT6	Cabinets, full plastic laminate veneer all surfaces
CT7	Cabinets, wood veneer & hardwood, stained

FINISH GENERAL NOTES

- 1
- Refer to A6 Interior Elevation sheets for cabinetry information and details, wall finish locations.
- 2
- Refer to project specifications book for all product manufacturers, sizes patterns, and other specific information.
- 3
- General contractor to provide samples and/or mockups of all materials, finishes and recieve documented approval from owner and architect prior to ordering and/or installation.
- 4
- Wood stain. Final selection to be made by Interior Designer.
- 5
- Existing wood work, paneling, grills, handrails, etc. including existing glue-lams and exposed T&G ceiling to be refinished per spec's.

ROOM SCHEDULE							Comments
No.	Name	Floor Finish	Base Finish	Wall Finish	Clg. Finish	Cabinets/Countertops	
101	VESTIBULE	F1	B1	N/A	C1		Existing plaster ceiling to be removed, leave wood base. Re: note #5
102	NAVE	F3a	N/A	N/A	N/A		Leave existing quarry tile base, existing VCT to remain. Re: note #5
103	PLATFORM D	F1	N/A	N/A	N/A		Leave existing quarry tile base, Re: note #5
104	PLATFORM A	F1	N/A	N/A	N/A		Leave existing quarry tile base, Re: note #5
105	PLATFORM B	F1	N/A	N/A	N/A		Leave existing quarry tile base, Re: note #5
106	PLATFORM C	F1	N/A	N/A	N/A		Leave existing quarry tile base, Re: note #5
107	CHOIR ROOM	N/A	B2	W11	C3		
108	SACRISTY	N/A	N/A	N/A	N/A		
109	CHAPEL	F1	B1	N/A	N/A		Change quarry tile base only, leave wood base. Re: note #5
110	STAIR 1	F3a	N/A	N/A	N/A		Re: note #5
111	COATS	F1	B1	W5	C1		Ceiling: paint only
112	LOBBY	F1	N/A	W8/W9/W10	C1		
113	FOYER	F1	N/A	W7/W8	C1		
114	STAIR 3	F6	B4	W1	C1		F6 All conc. surfaces
115	RECEPTION ROOM	F1	B3	W4/W5/W8	C1		
116	KITCHEN	F2	B2	W1	C1	CT2/CT6	
117	PANTRY	F2	B2	W1	C1	CT5	
118	WESTMINSTER ROOM	F4	B4	W5/W6	C2		
119	ASSOC. CHAPLAIN	F4	B4	W2	C2	CT5	Credenza base in middle of wall. Refer Interior Elevations for location of wall finishes.
120	ELEC.	F2	B2	W1	N/A		
121	MECHANICAL ROOM 1	F5	N/A	W1	N/A		
122	DATA	F2	B2	W1	N/A		
123	STAIR 4	F6	B4	W2	C2		F6 All conc. surfaces
124	STUDENT ENTRY	F1	B1	W5	C2		
125	ELEV. EQUIP.	F5	B2	W1	C1		
126	STORAGE / JANITOR'S CLOSET	F2	B2	W1	C1		
127	MEN'S	F1	B1b	W6	C1	CT1	
128	CORRIDOR	F1	B1	W3/W5	C1/C2		W3 color inside niche.
129	WOMEN'S	F1	B1	W6	C1	CT1	
130	ELEVATOR	F1	B3	W5/W6	N/A		
201	NAVE BALCONY	F3b	N/A	N/A	N/A		Re: note #5
202	CORRIDOR	F4	B4	W1/W2	C1/C2		
203	WAITING	F4	B4	W1/W2	C1/C2		
204	CLERICAL / RECEPTION	F4	B4	W1/W2	C1/C2	CT4/CT7	Reception desk raised transaction counter: wood, stained
205	CORRIDOR	F5	B4	W1/W2	C2		
206	ALCOVE	F5	B4	W1/W2	C2		
207	CONFERENCE ROOM	F5	B4	W2	C2	CT7	Cabinet top surface:wood, stained
208	OFFICE	F5	B4	W2	C2		
209	OFFICE	F5	B4	W2	C2		
210	OFFICE	F5	B4	W2	C2		
211	CHAPLAIN'S OFFICE	F5	B4	W2	C2	CT5	Refer Interior Elevations for location of wall finishes.
212	FILE STORAGE	F2	B4	W2	C2		
213	WORK AREA	F2	B4	W2	C2	CT2/CT6	
214	MEN'S	F2	B2	W1	C2	CT3	
215	WOMEN'S	F2	B2	W1	C2	CT3	
216	COFFEE BAR	F2	B4	W1/W2	C2	CT2/CT6	
217	MECHANICAL ROOM 2	F5	B2	W1	N/A		

DOOR SCHEDULE												
Mark	Width	Height	Thickness	Description	Finish	Type	Comments	Manufacturer	Frame Type	Hardware Set	Fire Rating	Comments
101	3'- 6"	8'- 10"	1 3/4"	STN. GRDE. WOOD - SOLID CORE	STAINED	PAIR/ FULL LITE	SEE SPECS	HOLLOW METAL		21	-	DOOR GLASS TO BE TRANSLUCENT RE: SPEC'S
107	3'- 0"	6'- 8"	1 3/4"	STN. GRDE. WOOD - SOLID CORE	SEE COMNTS	SINGLE/ FLUSH PANEL	SEE SPECS	EXISTING			-	REUSE EXISTING HARDWARE WALNUT ONE SIDE STAINED TO MATCH EXISTING
108	3'- 0"	6'- 8"	1 3/4"	STN. GRDE. WOOD - SOLID CORE	SEE COMNTS	SINGLE/ FLUSH PANEL	SEE SPECS	EXISTING			-	REUSE EXISTING HARDWARE WALNUT ONE SIDE STAINED TO MATCH EXISTING
109	2'- 0"	8'- 0"	1 3/4"	STN. GRDE. WOOD - SOLID CORE	STAINED	PAIR/ FULL LITE	SEE SPECS	SEE COMMENTS		18	-	EXISTING FRAME & TRIM TO REMAIN. DOOR GLASS TO BE WHITE OBSCURE RE: SPEC'S
112A	3'- 6 1/4"	8'- 9 3/4"	1 3/4"	ALUMINUM	ANOD.	PAIR/ FULL LITE	SEE SPECS	ALUM. CURTAINWALL		1		PANIC HARDWARE
112B	3'- 6 1/4"	8'- 5 1/2"	1 3/4"	ALUMINUM	ANOD.	PAIR/ FULL LITE	SEE SPECS	ALUM. CURTAINWALL		1		PANIC HARDWARE/ POWER ASSISTED DOOR OPENER
114A	3'- 0"	8'- 10"	1 3/4"	STN. GRDE. WOOD - SOLID CORE	PAINT	SINGLE/ FLUSH PANEL	SEE SPECS	HOLLOW METAL		6	60 MIN.	
114B	3'- 0"	8'- 9 1/4"	1 3/4"	HOLLOW METAL	PAINT	SINGLE/ FLUSH PANEL	SEE SPECS	HOLLOW METAL		3	45 MIN.	ALUMN. ENTRANCE DOOR RE: 18/AD.1
114C	3'- 0"	8'- 10"	1 3/4"	STN. GRDE. WOOD - SOLID CORE	PAINT	SINGLE/ FLUSH PANEL	SEE SPECS	HOLLOW METAL		7	60 MIN.	
115A	3'- 0"	9'- 0"	1 3/4"	WOOD - SOLID CORE	STAINED	PAIR/ FULL LITE	SEE SPECS	ALUM. EXPANDABLE		9		PANIC HARDWARE. DOOR GLASS TO BE WHITE OBSCURE RE: SPEC'S
115B	3'- 0"	9'- 0"	1 3/4"	WOOD - SOLID CORE	STAINED	PAIR/ FULL LITE	SEE SPECS	ALUM. EXPANDABLE		10		PANIC HARDWARE. DOOR GLASS TO BE WHITE OBSCURE RE: SPEC'S
116A	3'- 0"	9'- 0"	1 3/4"	WOOD - SOLID CORE	STAINED	SINGLE/ FLUSH PANEL	SEE SPECS	ALUM. EXPANDABLE		11		
116B	3'- 0"	8'- 10"	1 3/4"	HOLLOW METAL	PAINT	SINGLE/ FLUSH PANEL	SEE SPECS	HOLLOW METAL		5	-	PANIC HARDWARE
116C	3'- 0"	6'- 10"	1 3/4"	WOOD - SOLID CORE	STAINED	SINGLE/ FLUSH PANEL	SEE SPECS	ALUM. EXPANDABLE		12		GLASS TRANSOM PANEL RE: 11/A8.1
117	3'- 0"	6'- 10"	1 3/4"	STN. GRDE. WOOD - SOLID CORE	STAINED	SINGLE/ FLUSH PANEL	SEE SPECS	ALUM. EXPANDABLE		13	-	
118A	3'- 0"	6'- 10"	1 3/4"	ALUMINUM	ANOD.	PAIR/ FULL LITE	SEE SPECS	ALUM. STOREFRONT		19		
118B	3'- 0"	6'- 10"	1 3/4"	STN. GRDE. WOOD - SOLID CORE	STAINED	SINGLE/ FLUSH PANEL	SEE SPECS	ALUM. EXPANDABLE		14	-	WOOD TRANSOM PANEL
119	3'- 0"	6'- 10"	1 3/4"	STN. GRDE. WOOD - SOLID CORE	STAINED	SINGLE/ FLUSH PANEL	SEE SPECS	ALUM. STOREFRONT		14		GLASS TRANSOM PANEL RE: 2/A8.2
120	3'- 0"	6'- 10"	1 3/4"	STN. GRDE. WOOD - SOLID CORE	STAINED	SINGLE/ FLUSH PANEL	SEE SPECS	ALUM. EXPANDABLE		13	-	WOOD TRANSOM PANEL
121	4'- 0"	9'- 0"	1 3/4"	HOLLOW METAL	PAINT	PAIR/ FLUSH PANEL	SEE SPECS	HOLLOW METAL		8	-	
122	3'- 0"	6'- 10"	1 3/4"	STN. GRDE. WOOD - SOLID CORE	STAINED	SINGLE/ FLUSH PANEL	SEE SPECS	ALUM. EXPANDABLE		15	-	WOOD TRANSOM PANEL
123A	3'- 0"	6'- 10"	1 3/4"	HOLLOW METAL	PAINT	SINGLE/ FLUSH PANEL	SEE SPECS	HOLLOW METAL		4	60 MIN.	H.M. TRANSOM PANEL RATED 60 MIN.
123B	3'- 0"	6'- 10"	1 3/4"	STN. GRDE. WOOD - SOLID CORE	STAINED	SINGLE/ FLUSH PANEL	SEE SPECS	HOLLOW METAL		16	60 MIN.	WOOD TRANSOM PANEL RATED 60 MIN.
123C	3'- 0"	6'- 10"	1 3/4"	STN. GRDE. WOOD - SOLID CORE	STAINED	SINGLE/ FLUSH PANEL	SEE SPECS	HOLLOW METAL		7	60 MIN.	
124	3'- 0"	6'- 9 3/4"	1 3/4"	ALUMINUM	ANOD.	SINGLE/ FULL LITE	SEE SPECS	ALUM. CURTAINWALL		2		PANIC HARDWARE
125	3'- 0"	6'- 10"	1 3/4"	HOLLOW METAL	STAINED	SINGLE/ FLUSH PANEL	SEE SPECS	HOLLOW METAL		15	60 MIN.	REQUIRED CLOSER; WOOD TRANSOM PANEL RATED 60 MIN.
126	3'- 0"	6'- 10"	1 3/4"	STN. GRDE. WOOD - SOLID CORE	STAINED	SINGLE/ FLUSH PANEL	SEE SPECS	ALUM. EXPANDABLE		12	-	REQUIRED CLOSER; WOOD TRANSOM PANEL
127A	3'- 0"	6'- 10"	1 3/4"	STN. GRDE. WOOD - SOLID CORE	STAINED	SINGLE/ FLUSH PANEL	SEE SPECS	ALUM. EXPANDABLE		17	-	WOOD TRANSOM PANEL
127B	3'- 0"	6'- 10"	1 3/4"	S.G. WOOD - SOLID CORE	STAINED	SINGLE/ FULL LOUVER	SEE SPECS	ALUM. EXPANDABLE		22	-	
129	3'- 0"	6'- 10"	1 3/4"	STN. GRDE. WOOD - SOLID CORE	STAINED	SINGLE/ FLUSH PANEL	SEE SPECS	ALUM. EXPANDABLE		17	-	WOOD TRANSOM PANEL
129B	2'- 4"	6'- 10"	1 3/4"	S.G. WOOD - SOLID CORE	STAINED	SINGLE/ FULL LOUVER	SEE SPECS	ALUM. EXPANDABLE		22	-	
129C	3'- 0"	6'- 10"	1 3/4"	S.G. WOOD - SOLID CORE	STAINED	SINGLE/ FULL LOUVER	SEE SPECS	ALUM. EXPANDABLE		22	-	
207A	3'- 0"	6'- 10"	1 3/4"	STN. GRDE. WOOD - SOLID CORE	STAINED	PAIR/ FLUSH PANEL	SEE SPECS	ALUM. STOREFRONT		19		
207B	3'- 0"	6'- 10"	1 3/4"	STN. GRDE. WOOD - SOLID CORE	STAINED	SINGLE/ FLUSH PANEL	SEE SPECS	ALUM. STOREFRONT		20		
208	3'- 0"	6'- 10"	1 3/4"	STN. GRDE. WOOD - SOLID CORE	STAINED	SINGLE/ FLUSH PANEL	SEE SPECS	ALUM. STOREFRONT		14		GLASS TRANSOM PANEL RE: 1/A8.3
209	3'- 0"	6'- 10"	1 3/4"	STN. GRDE. WOOD - SOLID CORE	STAINED	SINGLE/ FLUSH PANEL	SEE SPECS	ALUM. STOREFRONT		14		GLASS TRANSOM PANEL RE: 1/A8.3
210	3'- 0"	6'- 10"	1 3/4"	STN. GRDE. WOOD - SOLID CORE	STAINED	SINGLE/ FLUSH PANEL	SEE SPECS	ALUM. STOREFRONT		14		GLASS TRANSOM PANEL RE: 1/A8.3
211	3'- 0"	6'- 10"	1 3/4"	STN. GRDE. WOOD - SOLID CORE	STAINED	SINGLE/ FLUSH PANEL	SEE SPECS	ALUM. STOREFRONT		14		GLASS TRANSOM PANEL RE: 1/A8.3
212	3'- 0"	6'- 10"	1 3/4"	STN. GRDE. WOOD - SOLID CORE	STAINED	SINGLE/ FLUSH PANEL	SEE SPECS	ALUM. EXPANDABLE		12	-	REQUIRED CLOSER
214	3'- 0"	6'- 10"	1 3/4"	STN. GRDE. WOOD - SOLID CORE	STAINED	SINGLE/ FLUSH PANEL	SEE SPECS	ALUM. EXPANDABLE		17	-	
215	3'- 0"	6'- 10"	1 3/4"	STN. GRDE. WOOD - SOLID CORE	STAINED	SINGLE/ FLUSH PANEL	SEE SPECS	ALUM. EXPANDABLE		17	-	
216	3'- 0"	6'- 10"	1 3/4"	STN. GRDE. WOOD - SOLID CORE	STAINED	SINGLE/ FLUSH PANEL	SEE SPECS	ALUM. EXPANDABLE		17	-	


PROJECT

REMODEL AND
ADDITION TO:
SHARP CHAPEL

Sharp Memorial
Chapel

THE UNIVERSITY OF
TULSA
600 SOUTH
COLLEGE AVENUE
TULSA, OKLAHOMA
74104

ARCHITECT

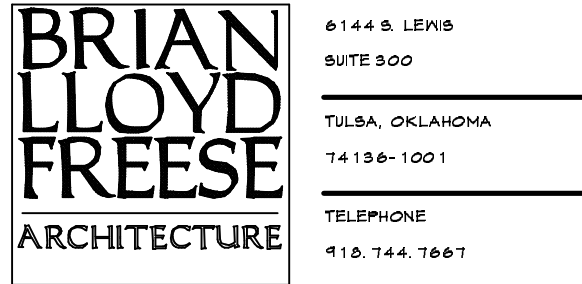

CONSULTANT

SEAL

APPROVAL / DATE

KEY PLAN

DRAWN BY

JMS/VIC/CT

SCALE

DATE

11/08/02

REVIEWED

11/08/02

PROJECT NO.

0101

FILE NAME

PAGE
DOOR & ROOM FINISH
SCHEDULES

A11.1