




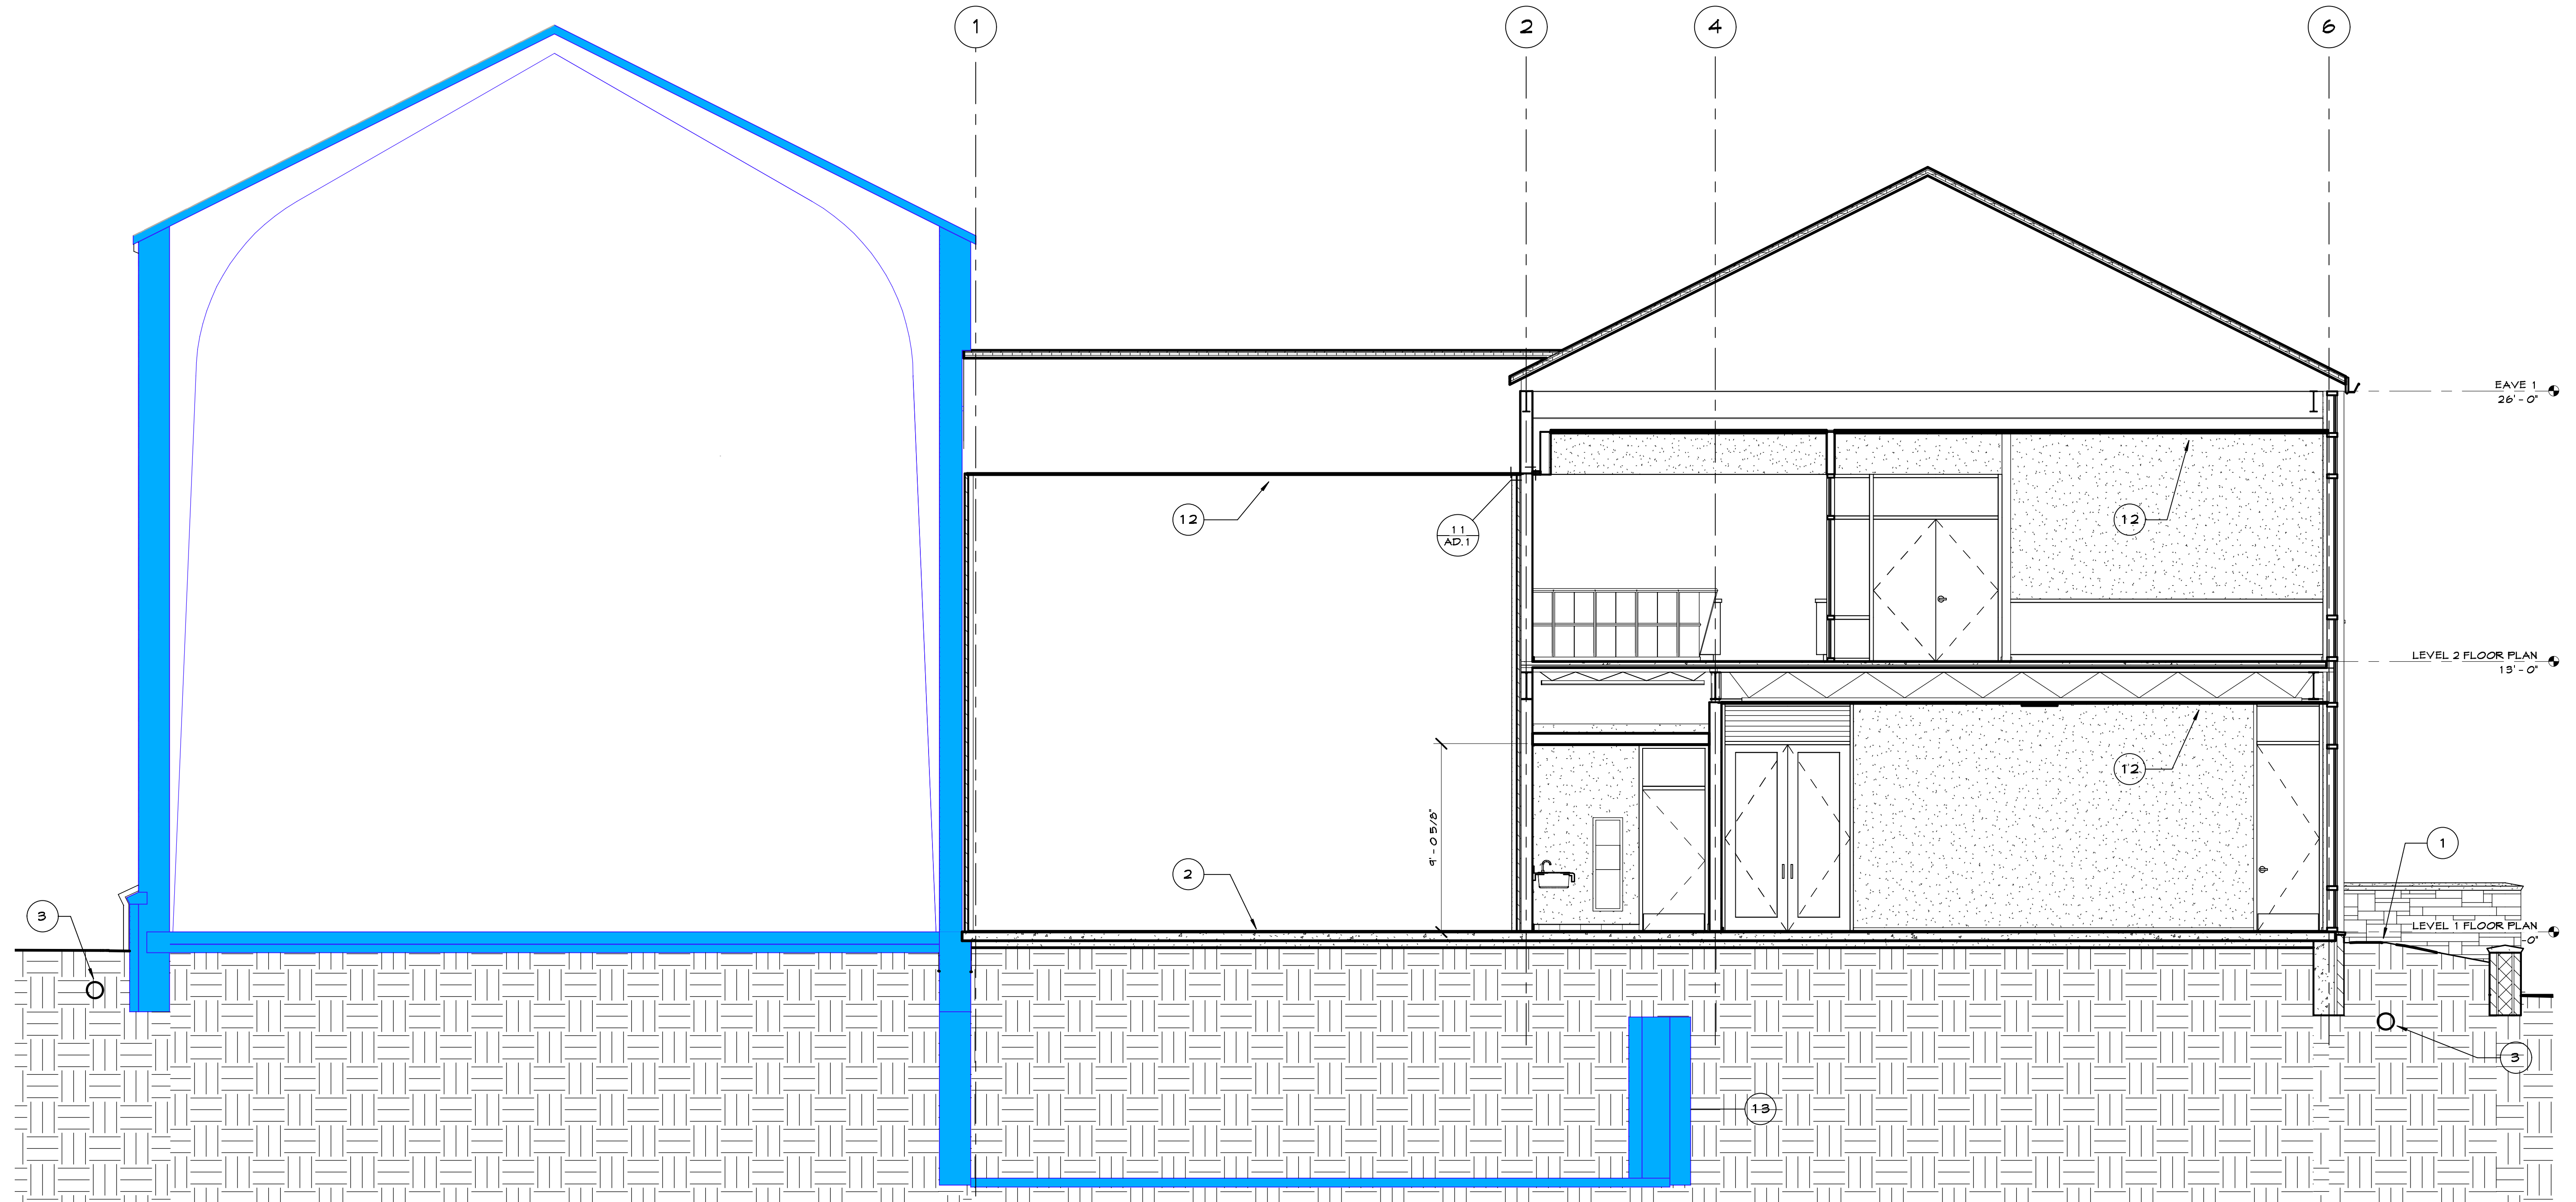


① NAVE/ LOBBY/ RECEPTION
1/4" = 1'-0"

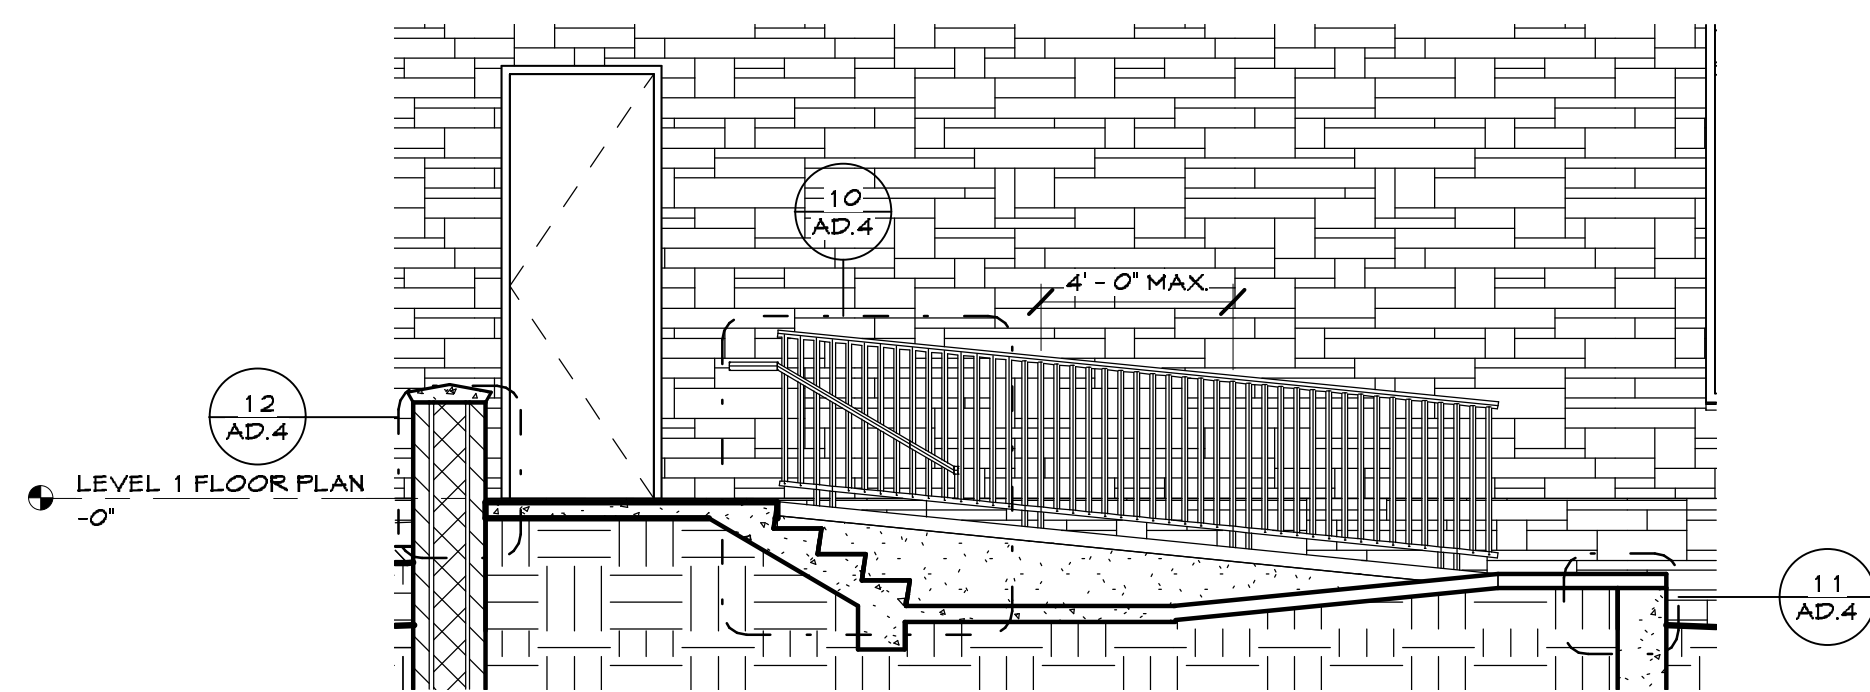

④ LOADING RAMP
1/4" = 1'-0"

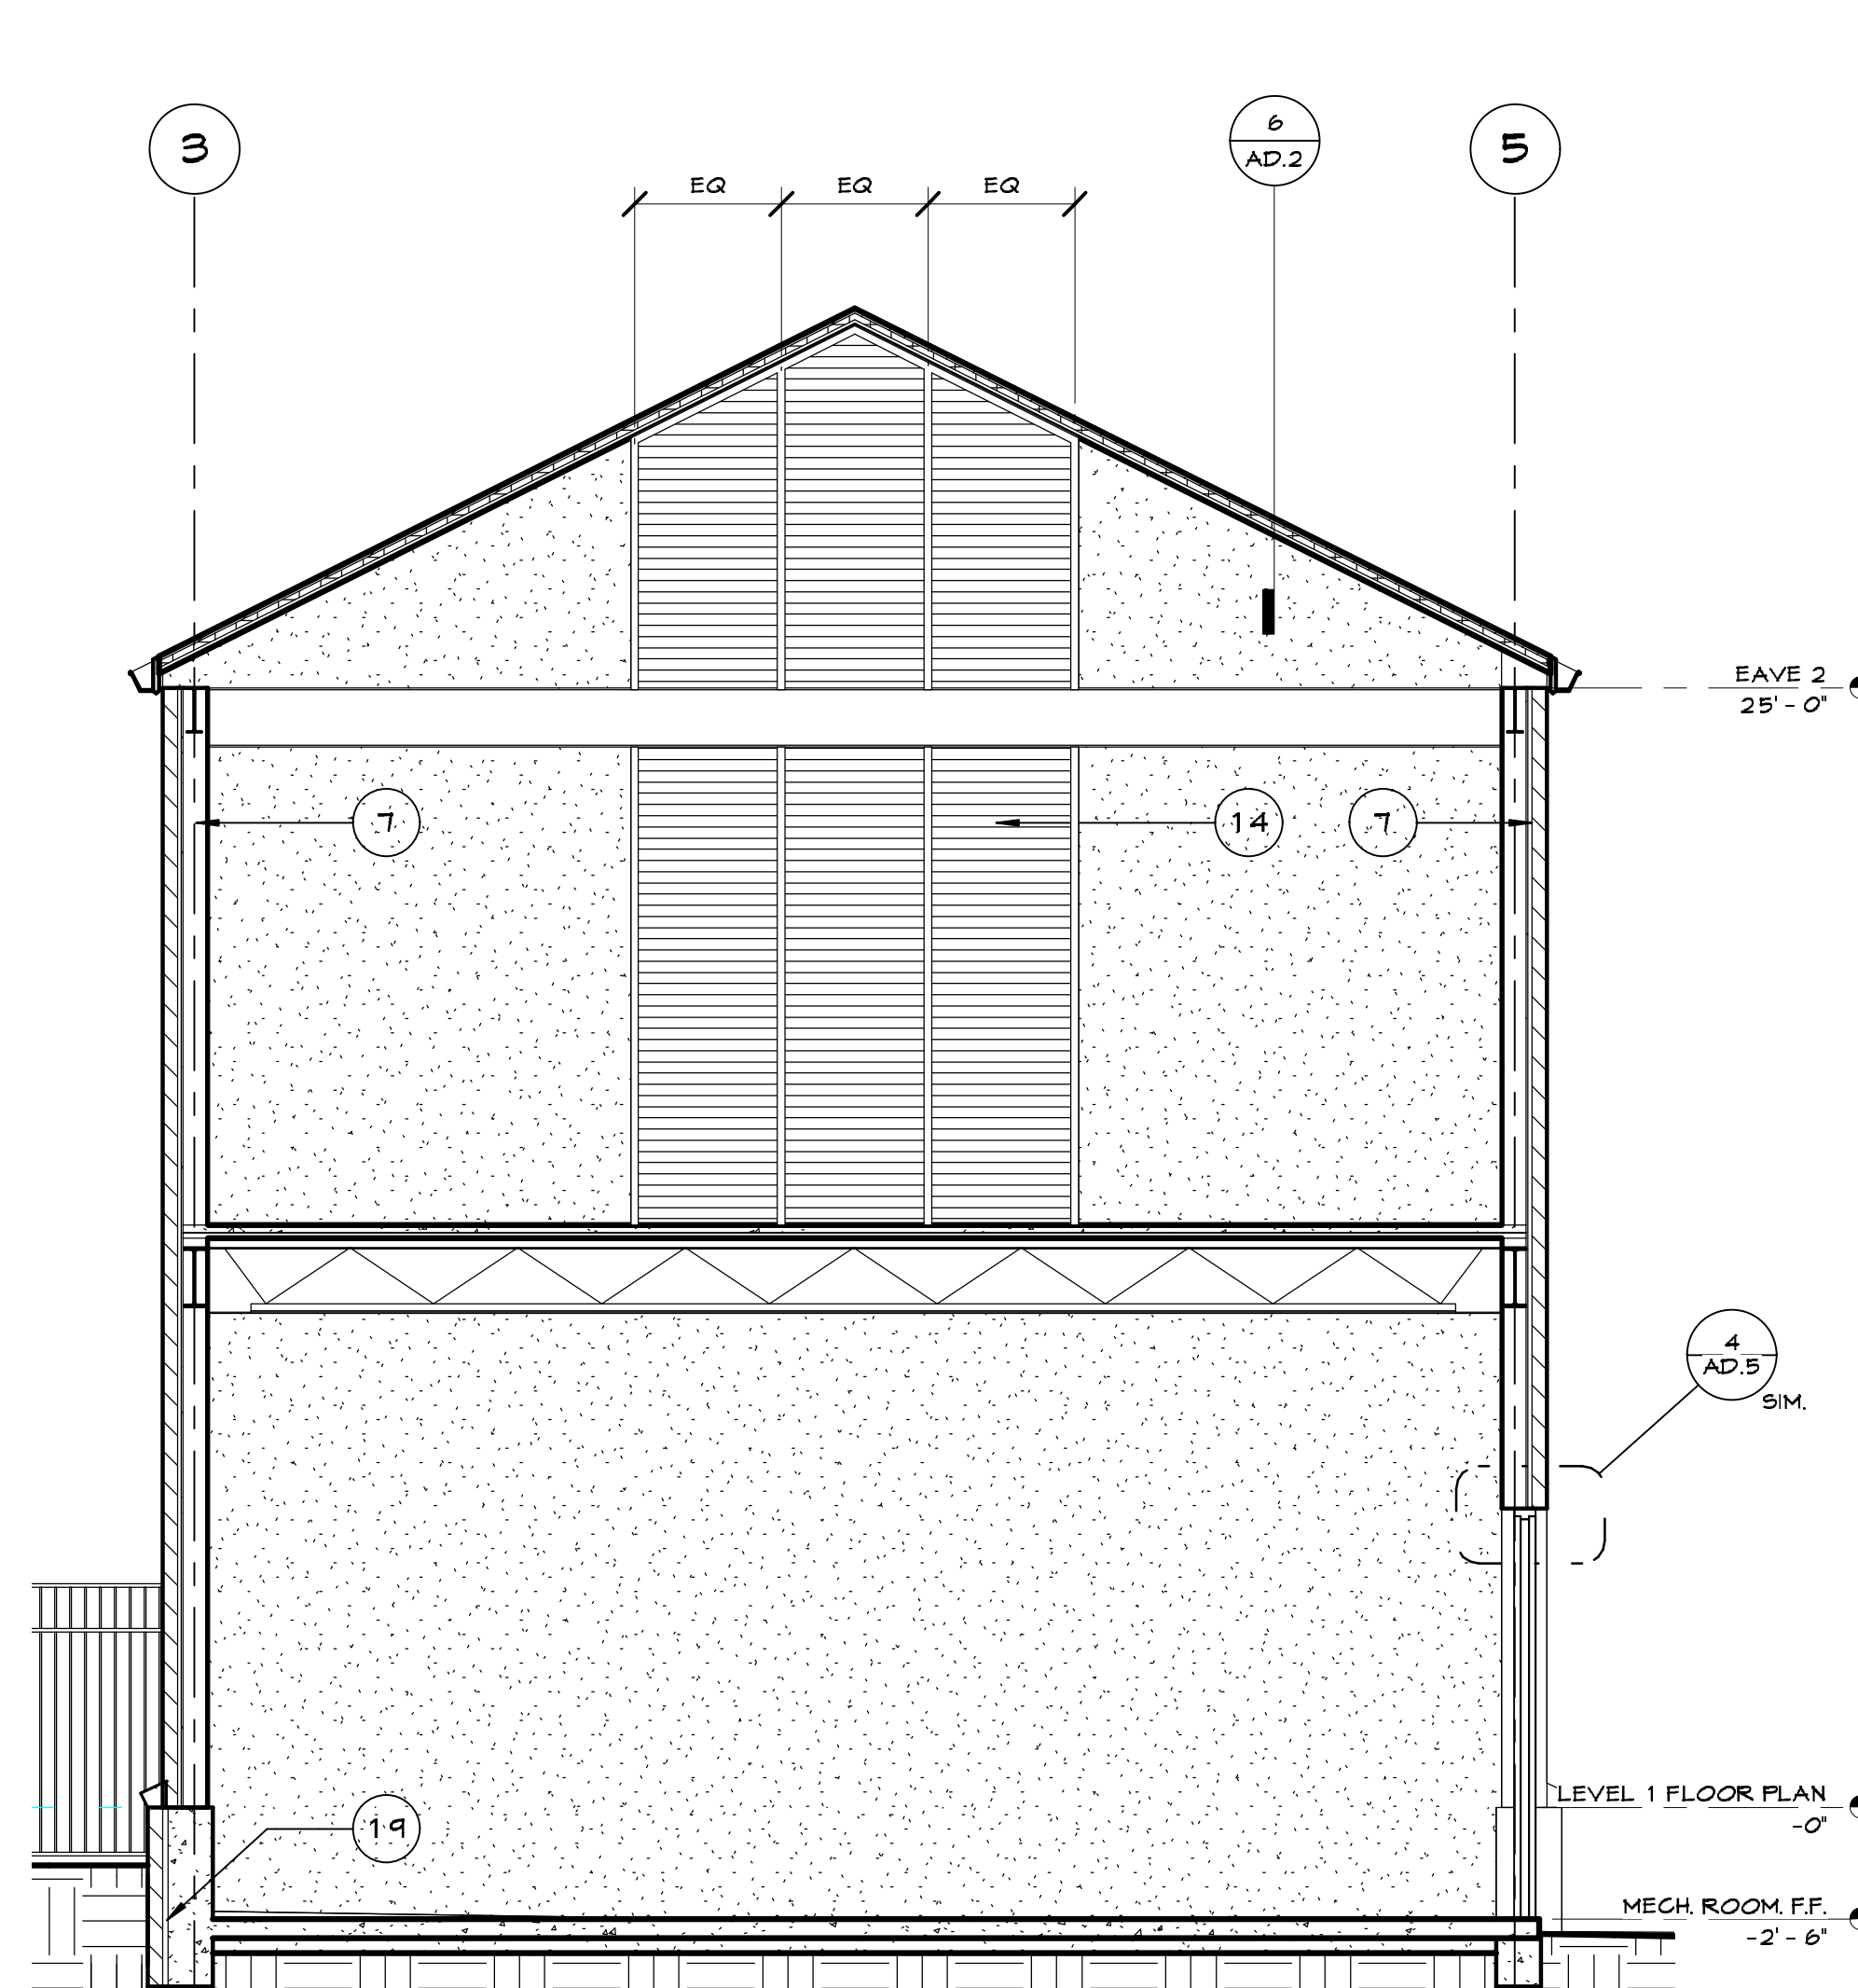

③ MECHANICAL
1/4" = 1'-0"

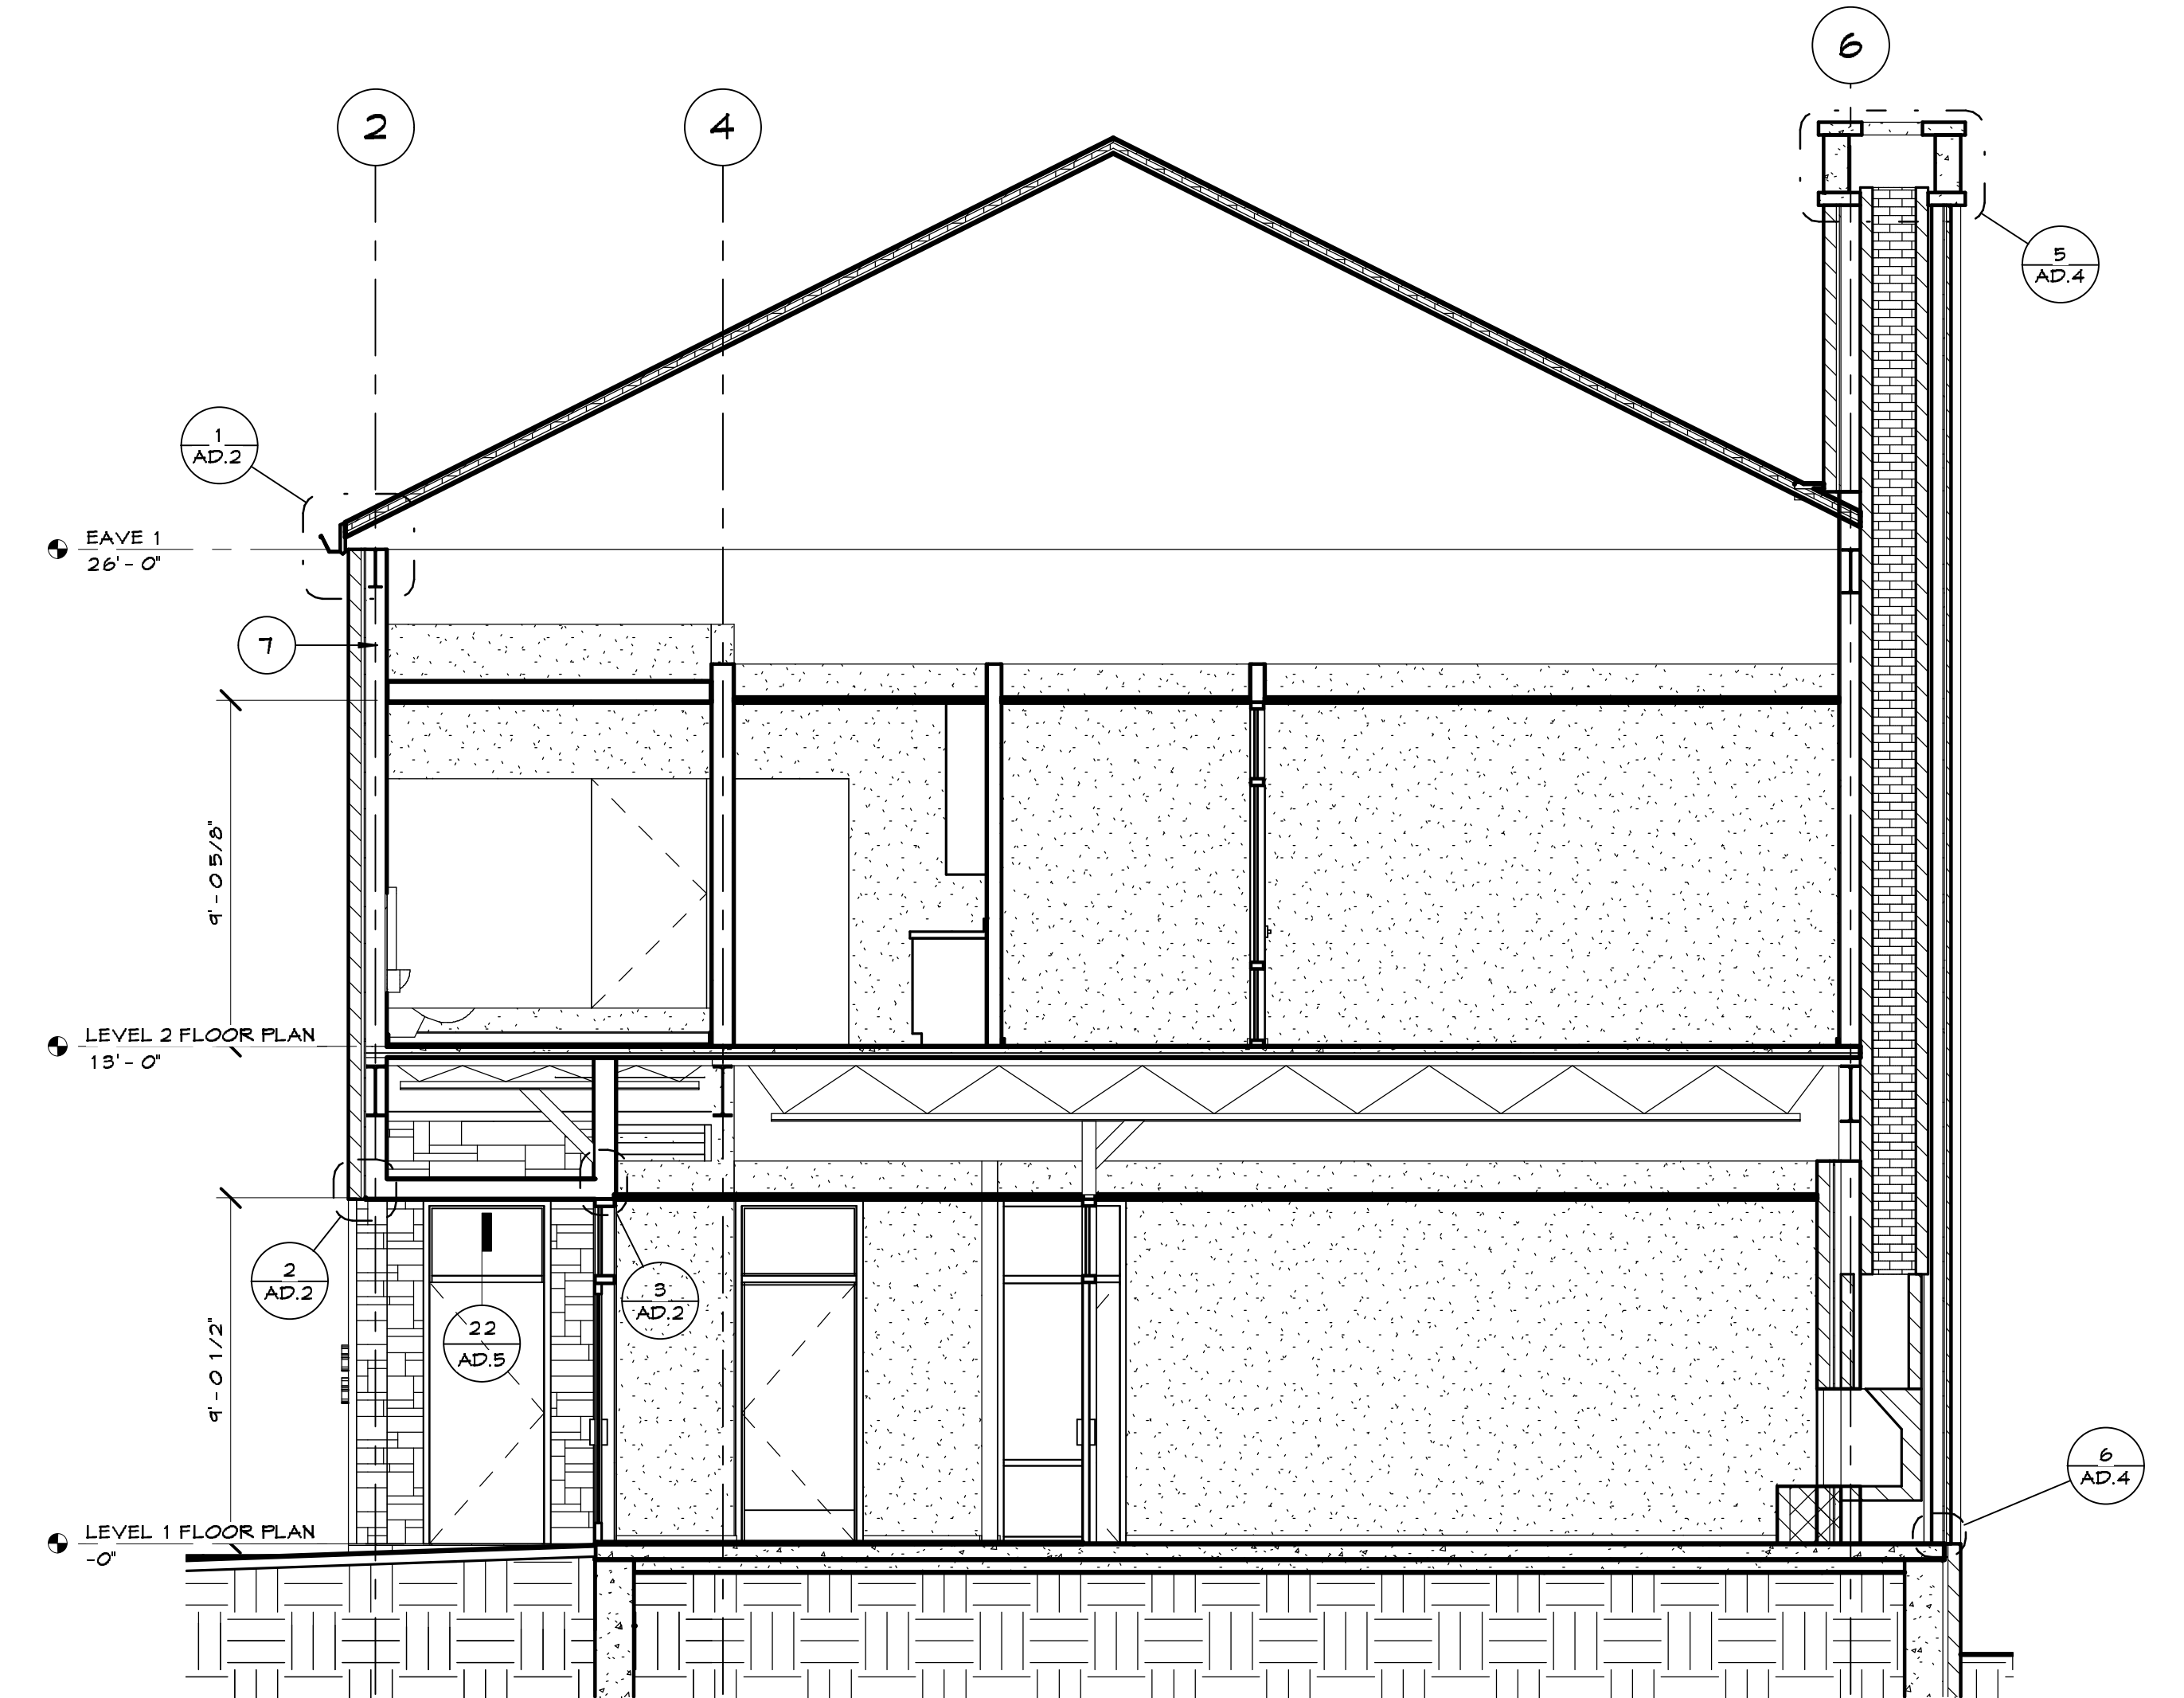

② STUDENT ENTRY/ WESTMINSTER
1/4" = 1'-0"

PROJECT

REMODEL AND
ADDITION TO:
SHARP CHAPEL

Sharp Memorial
Chapel

THE UNIVERSITY OF
TULSA
600 SOUTH
COLLEGE AVENUE
TULSA, OKLAHOMA
74104

ARCHITECT

BRIAN
LLOYD
FREES
ARCHITECTURE

0144 S. LERO
SUITE 200
TULSA, OKLAHOMA
74104-1001
TELEPHONE
918.744.7887

CONSULTANT

APPROVAL / DATE

KEY PLAN

DRAWN BY
DF / CT / G.M.V. / J.M.S.

SCALE
1/4" = 1'-0"

DATE
11/08/02

REVISED
11/08/02

PROJECT NO.
0101

FILE NAME

PAGE
SECTIONS